
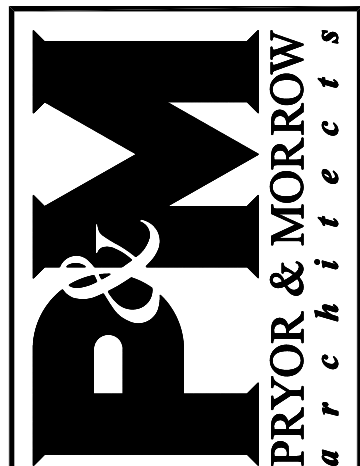


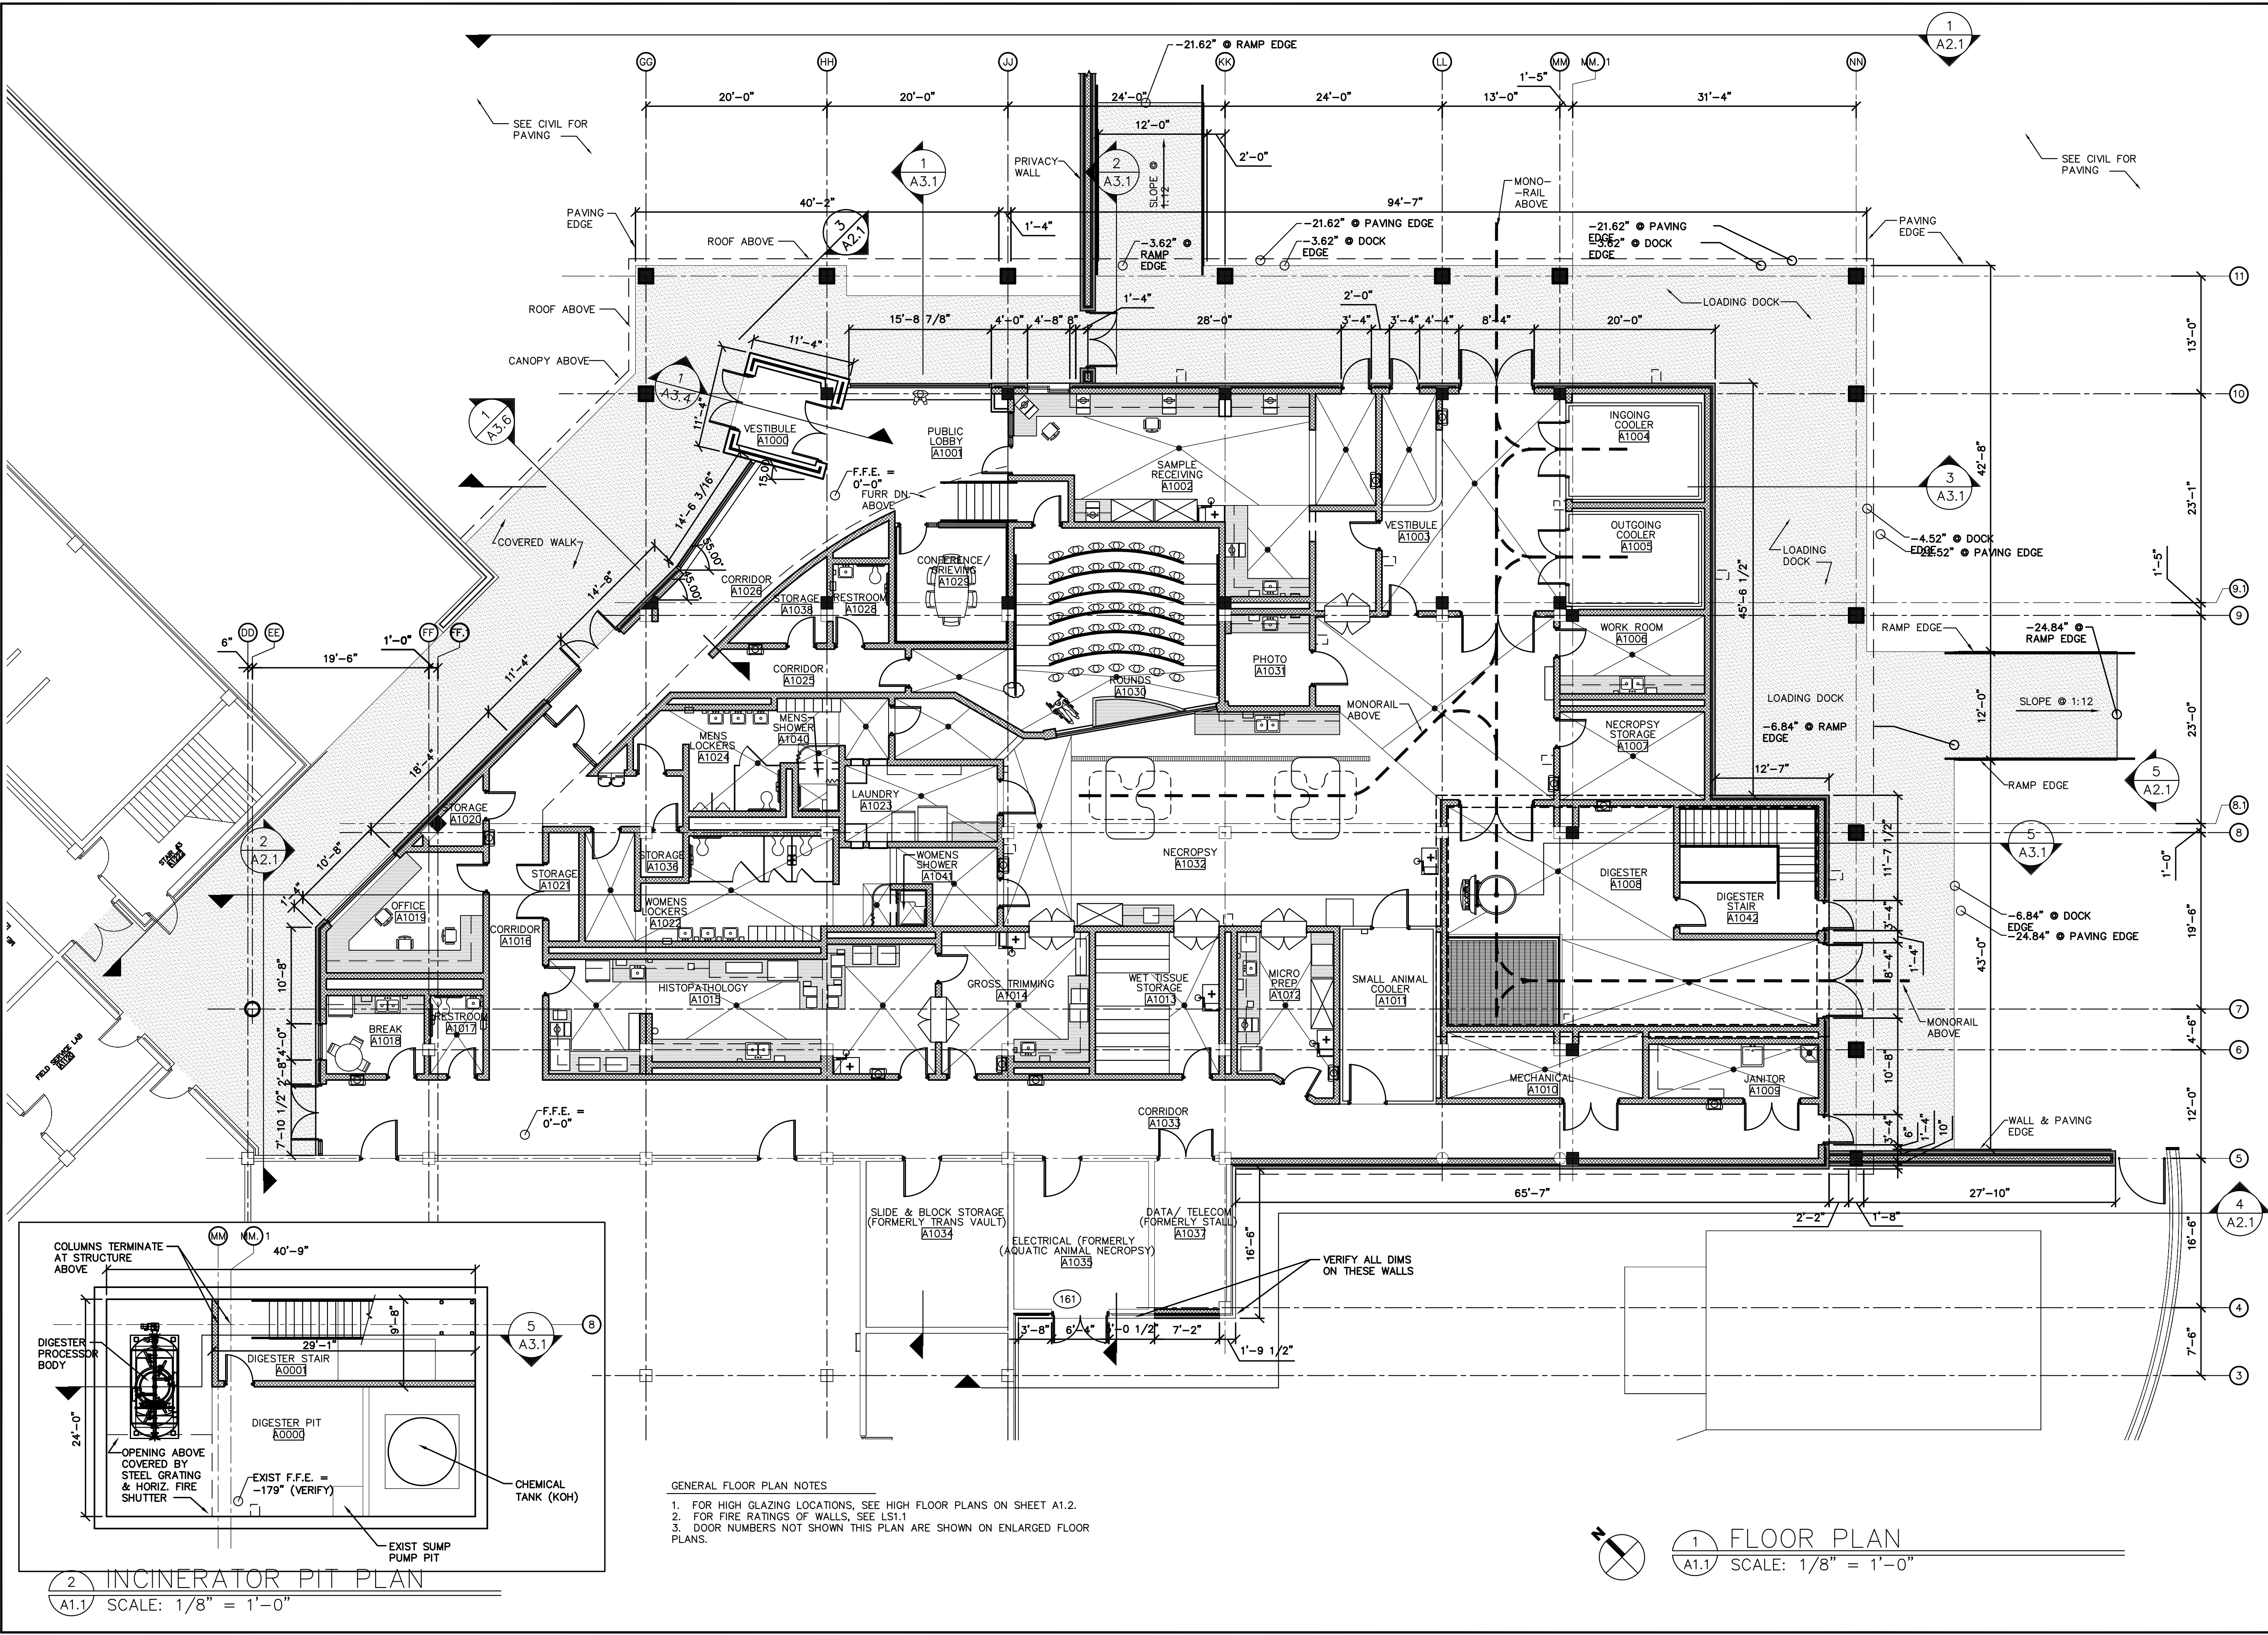

**GS# 113-110**  
**Pre-Plan Wise Center Renov.**  
MSU - Division of Agriculture, Forestry & Veterinary Medicine  
(Institutions of Higher Learning)  
(Starkville, Mississippi)

| MARK | DATE              | DESCRIPTION                      |
|------|-------------------|----------------------------------|
| SD   | JAN 31, 2006      | SCHEMATIC DESIGN SUBMITTAL       |
| DD   | FEB 16, 2007      | DESIGN DEVELOPMENT SUBMITTAL     |
| SD   | NOVEMBER 20, 2007 | ANIMAL & DAIRY SCIENCE SUBMITTAL |

**Design Development**


**Not for Construction**

PROJECT NO. 2005151  
DRAWN BY: JJB  
CHECKED BY: JCM

Copyright © 2007  
Pryor & Morrow Architects  
A Professional Association

ARCHITECTURAL  
RENOVATED:  
FLOOR PLANS

**A1.1**

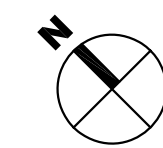

1 FLOOR PLAN  
A1.1 SCALE: 1/8" = 1'-0"