




GUILD HARDY
ARCHITECTS PA

1041 TOMMY MUNRO DR
BILOXI, MS 39532

TEL: 228.594.2323
FAX: 228.594.2223
www.gharchitects.net

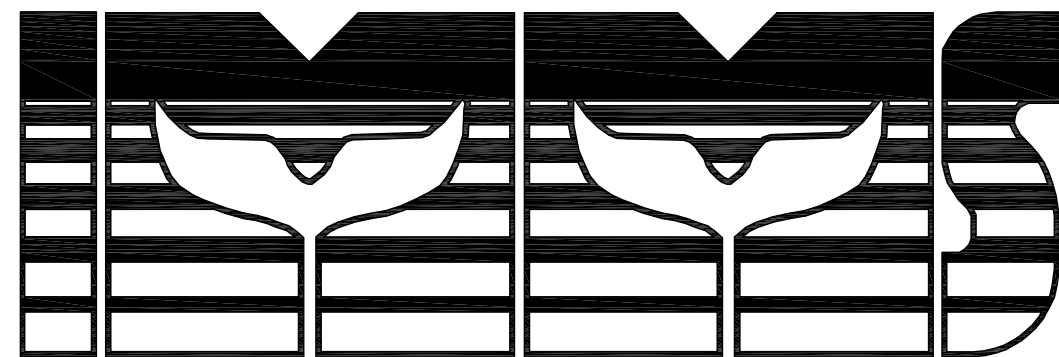

INSTITUTE FOR MARINE MAMMAL STUDIES

BUILDINGS FOR:
INSTITUTE FOR MARINE MAMMAL STUDIES
GULFPORT, MISSISSIPPI
DESIGN DEVELOPMENT SUBMITTAL



GUILD HARDY
ARCHITECTS PA

1041 TOMMY MUNRO DR
BILOXI, MS 39532

TEL: 228.594.2323
FAX: 228.594.2223
www.gharchitects.net

CONSULTANTS:

MECHANICAL

MYRON JAMES & ASSOCIATES

ELECTRICAL

MORAN ENGINEERING, PLLC

PROFESSIONAL SEAL:



INSTITUTE FOR MARINE MAMMAL STUDIES
REHABILITATION AND
RESEARCH FACILITY
GULFPORT, MISSISSIPPI

PROJECT TITLE:

MODIFICATION:	DESCRIPTION:
MARK:	
DATE:	

PROJECT #	05-021
DATE	01/04/06
DRAWN BY	WMS
CHECKED BY	WTG
COPYRIGHT - GUILD HARDY ARCHITECTS PA 2005	



SHEET TITLE:

PHASE 1 SITE PLAN
DURING BUILDING
CONSTRUCTION

SHEET NUMBER:

C101

SHEET XXX OF XXX

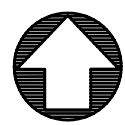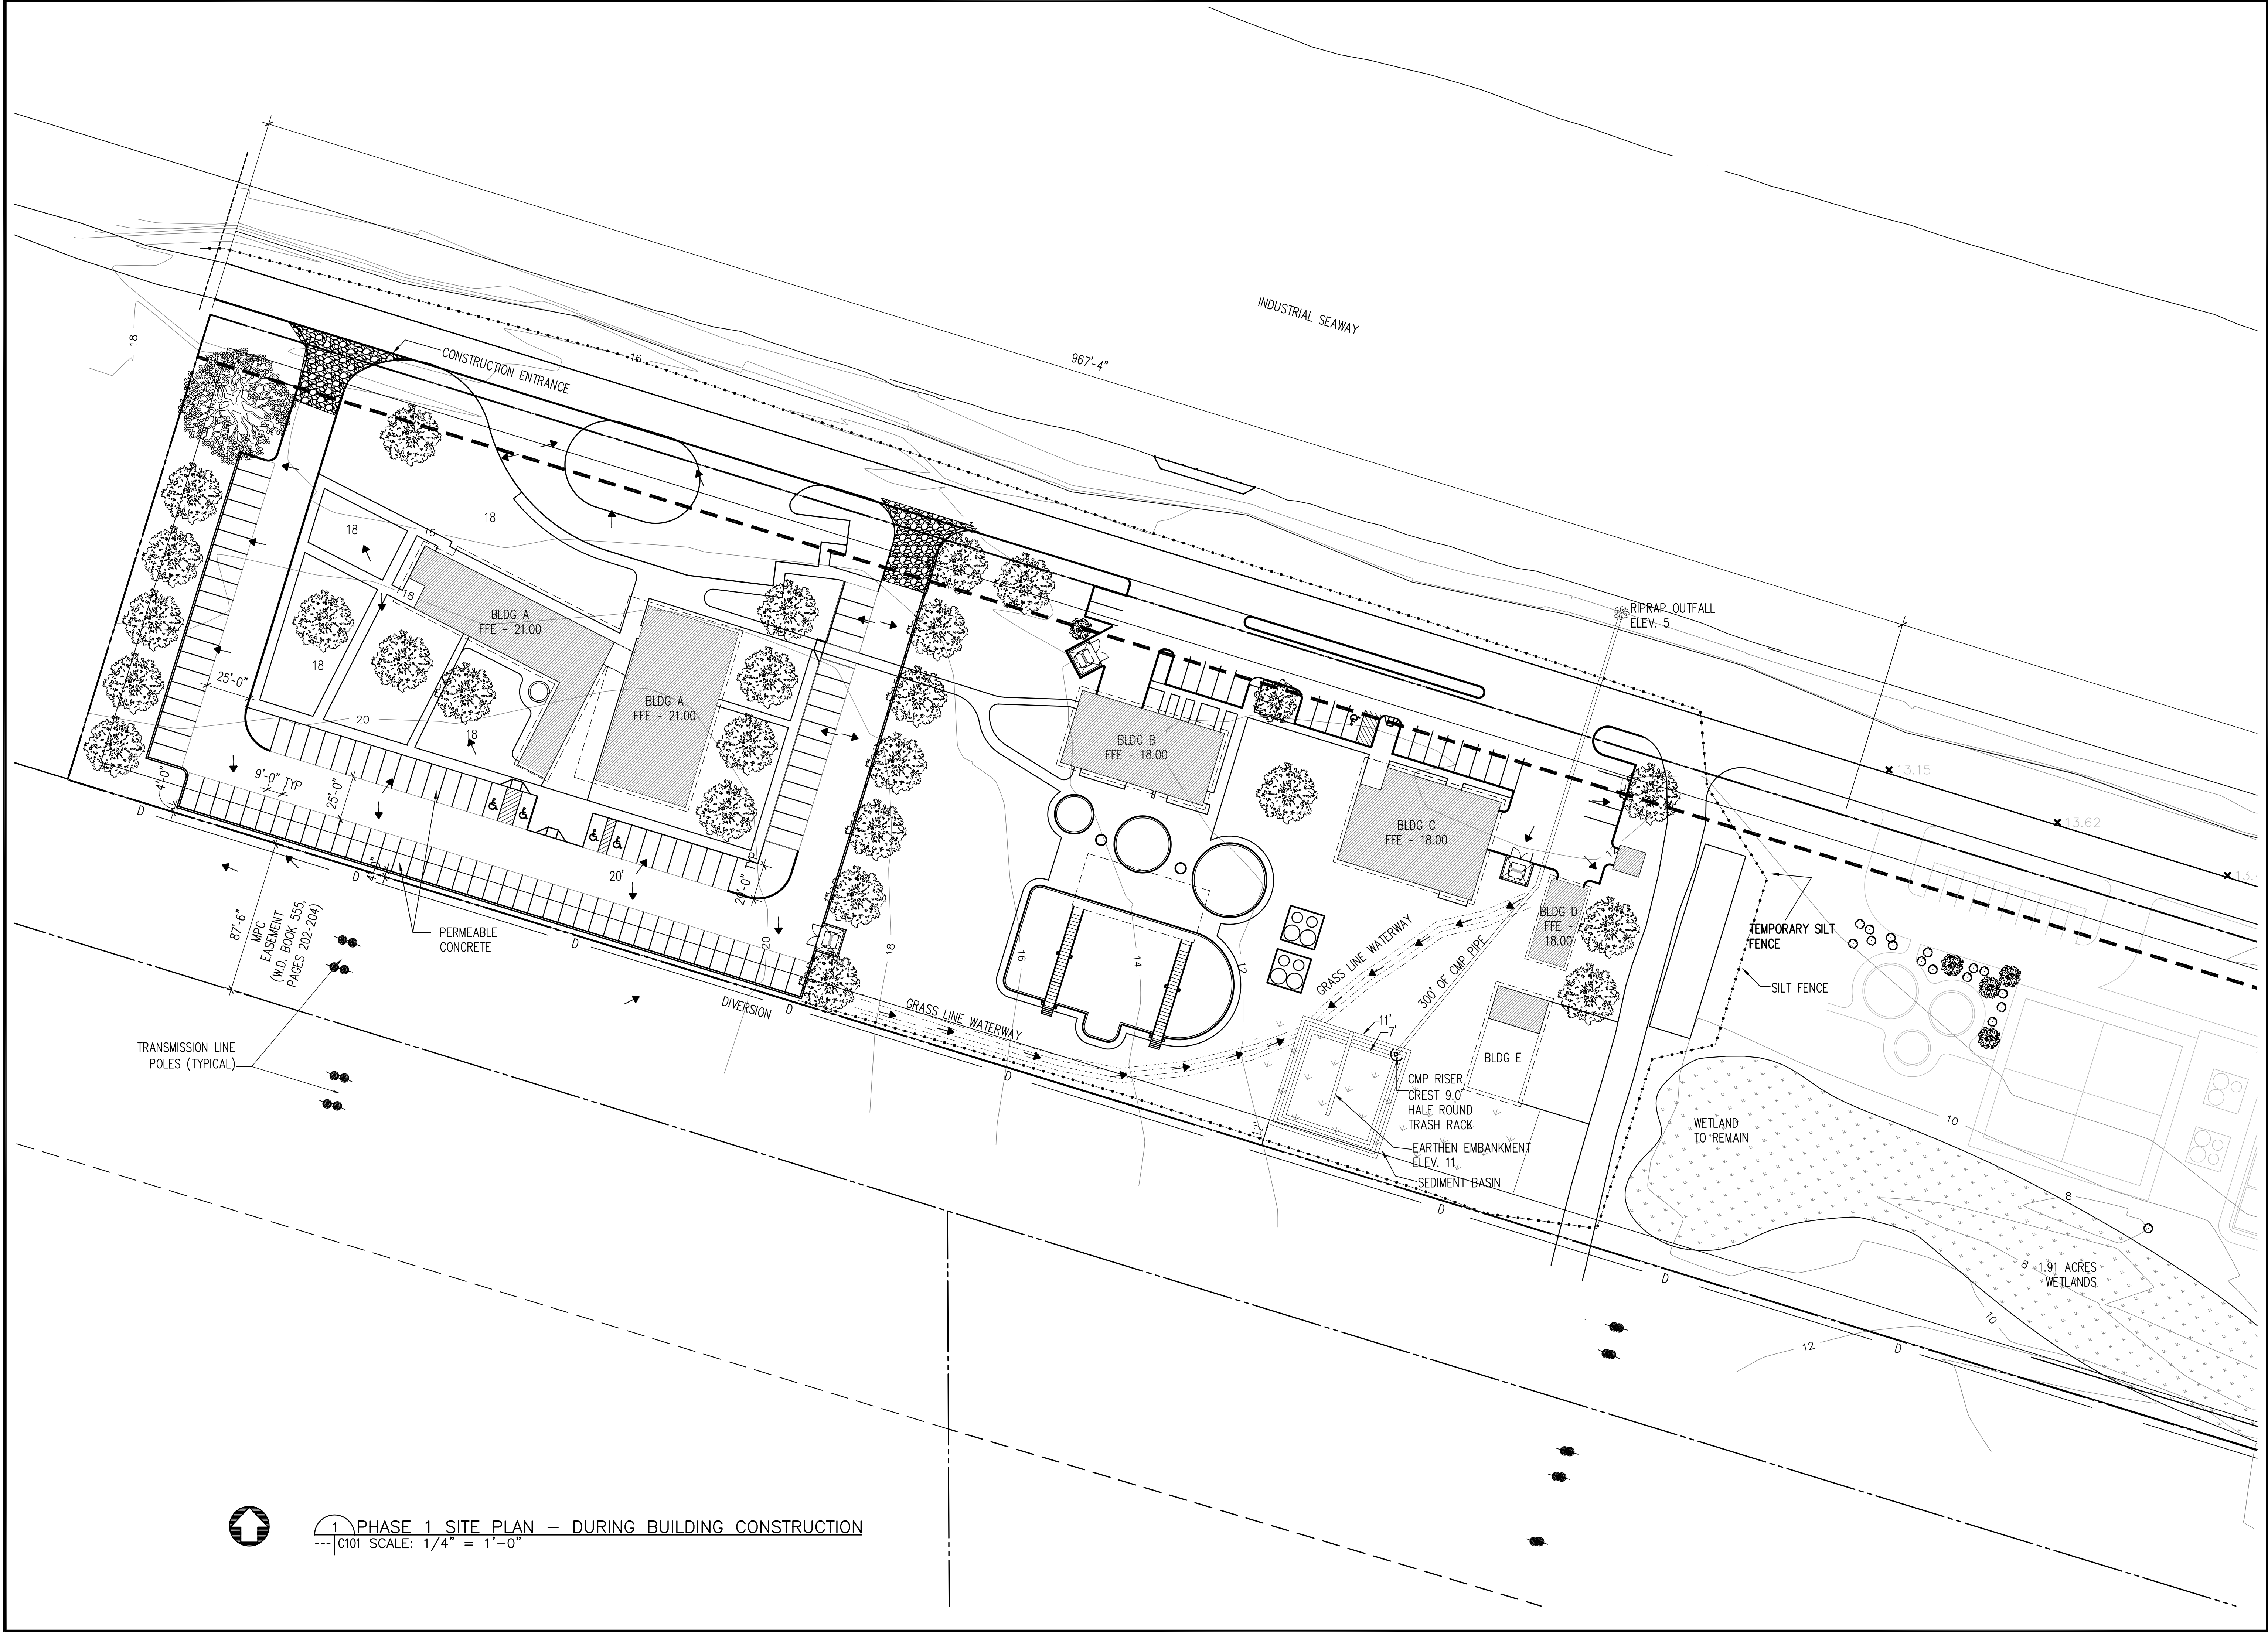

1 PHASE 1 SITE PLAN - DURING BUILDING CONSTRUCTION
C101 SCALE: 1/4" = 1'-0"



GUILD HARDY
ARCHITECTS PA

1041 TOMMY MUNRO DR
BILOXI, MS 39532

TEL: 228.594.2323
FAX: 228.594.2223
www.gharchitects.net

CONSULTANTS:

MECHANICAL
MYRON JAMES & ASSOCIATES

ELECTRICAL
MORAN ENGINEERING, PLLC

PROFESSIONAL SEAL:



INSTITUTE FOR MARINE MAMMAL STUDIES
REHABILITATION AND
RESEARCH FACILITY
GULFPORT, MISSISSIPPI

PROJECT TITLE:

MODIFICATION:	DESCRIPTION:
MARK:	
DATE:	
PROJECT #	05-021
DATE	01/04/06
DRAWN BY	WMS
CHECKED BY	WTG
COPYRIGHT - GUILD HARDY ARCHITECTS PA 2005	


SHEET TITLE:

PHASE 1 SITE PLAN
AFTER BUILDING
CONSTRUCTION


SHEET NUMBER:

C102

SHEET XXX OF XXX

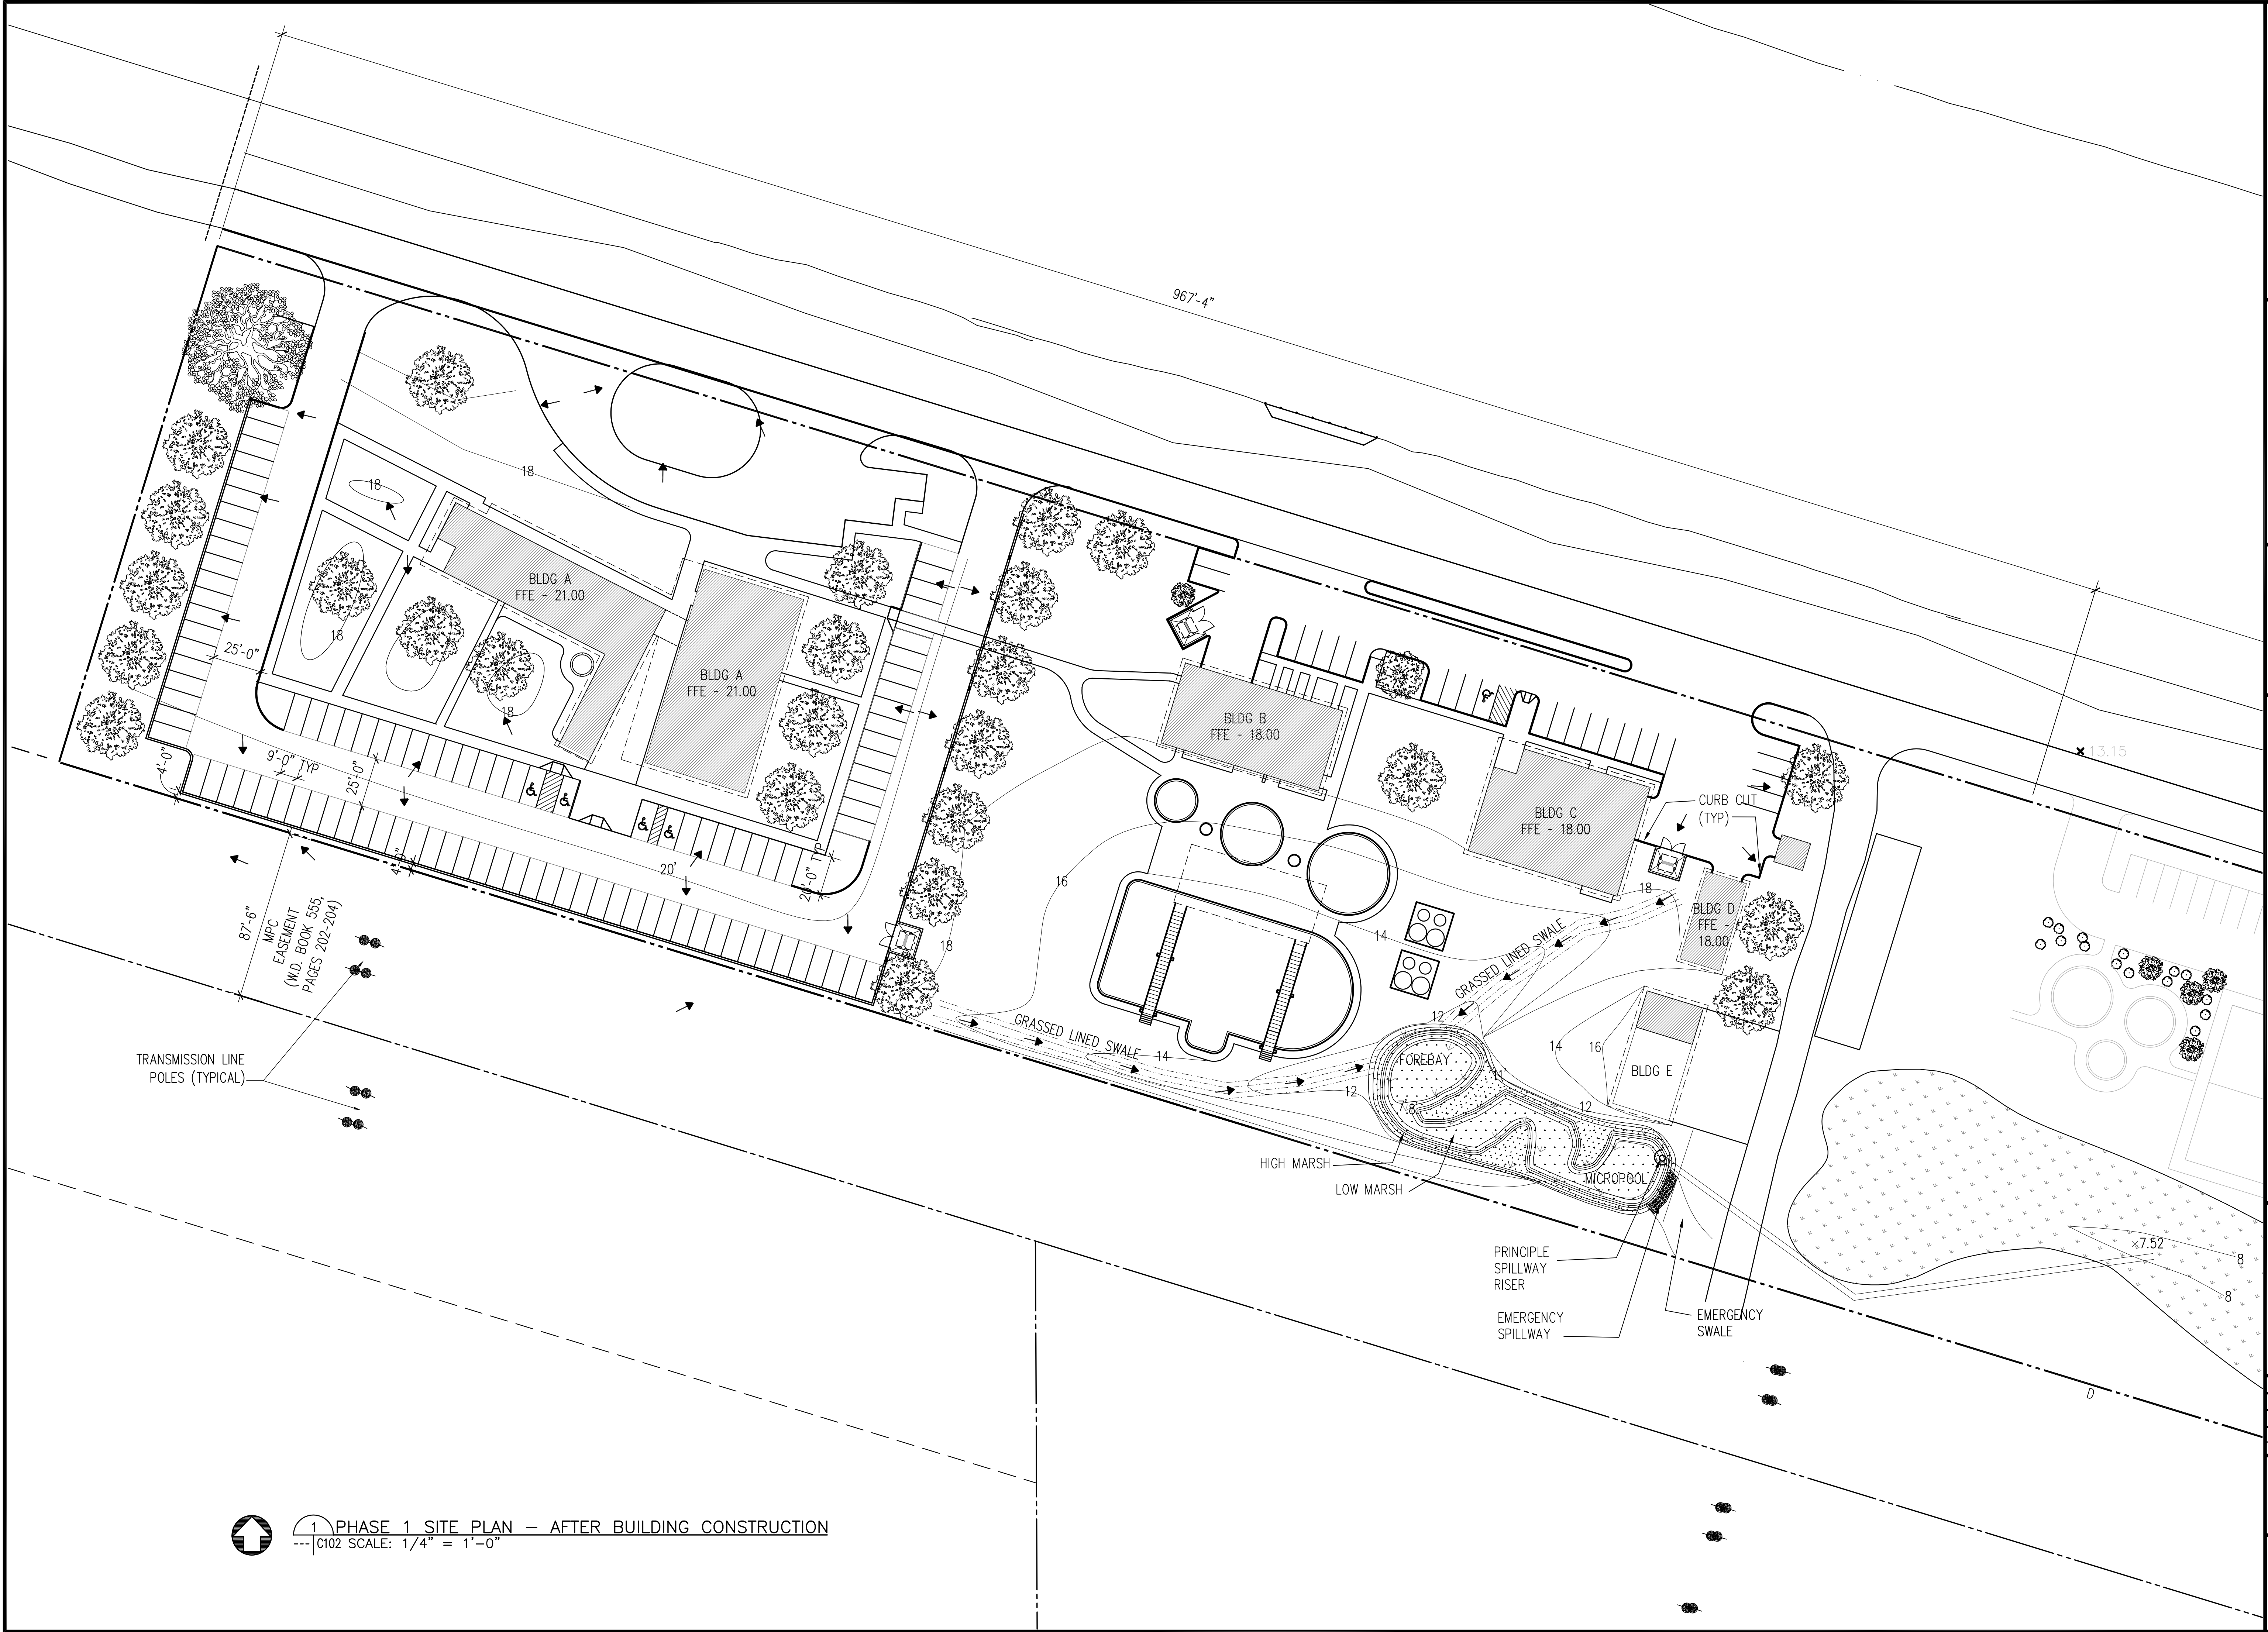

PHASE 1 SITE PLAN - AFTER BUILDING CONSTRUCTION
C102 SCALE: 1/4" = 1'-0"

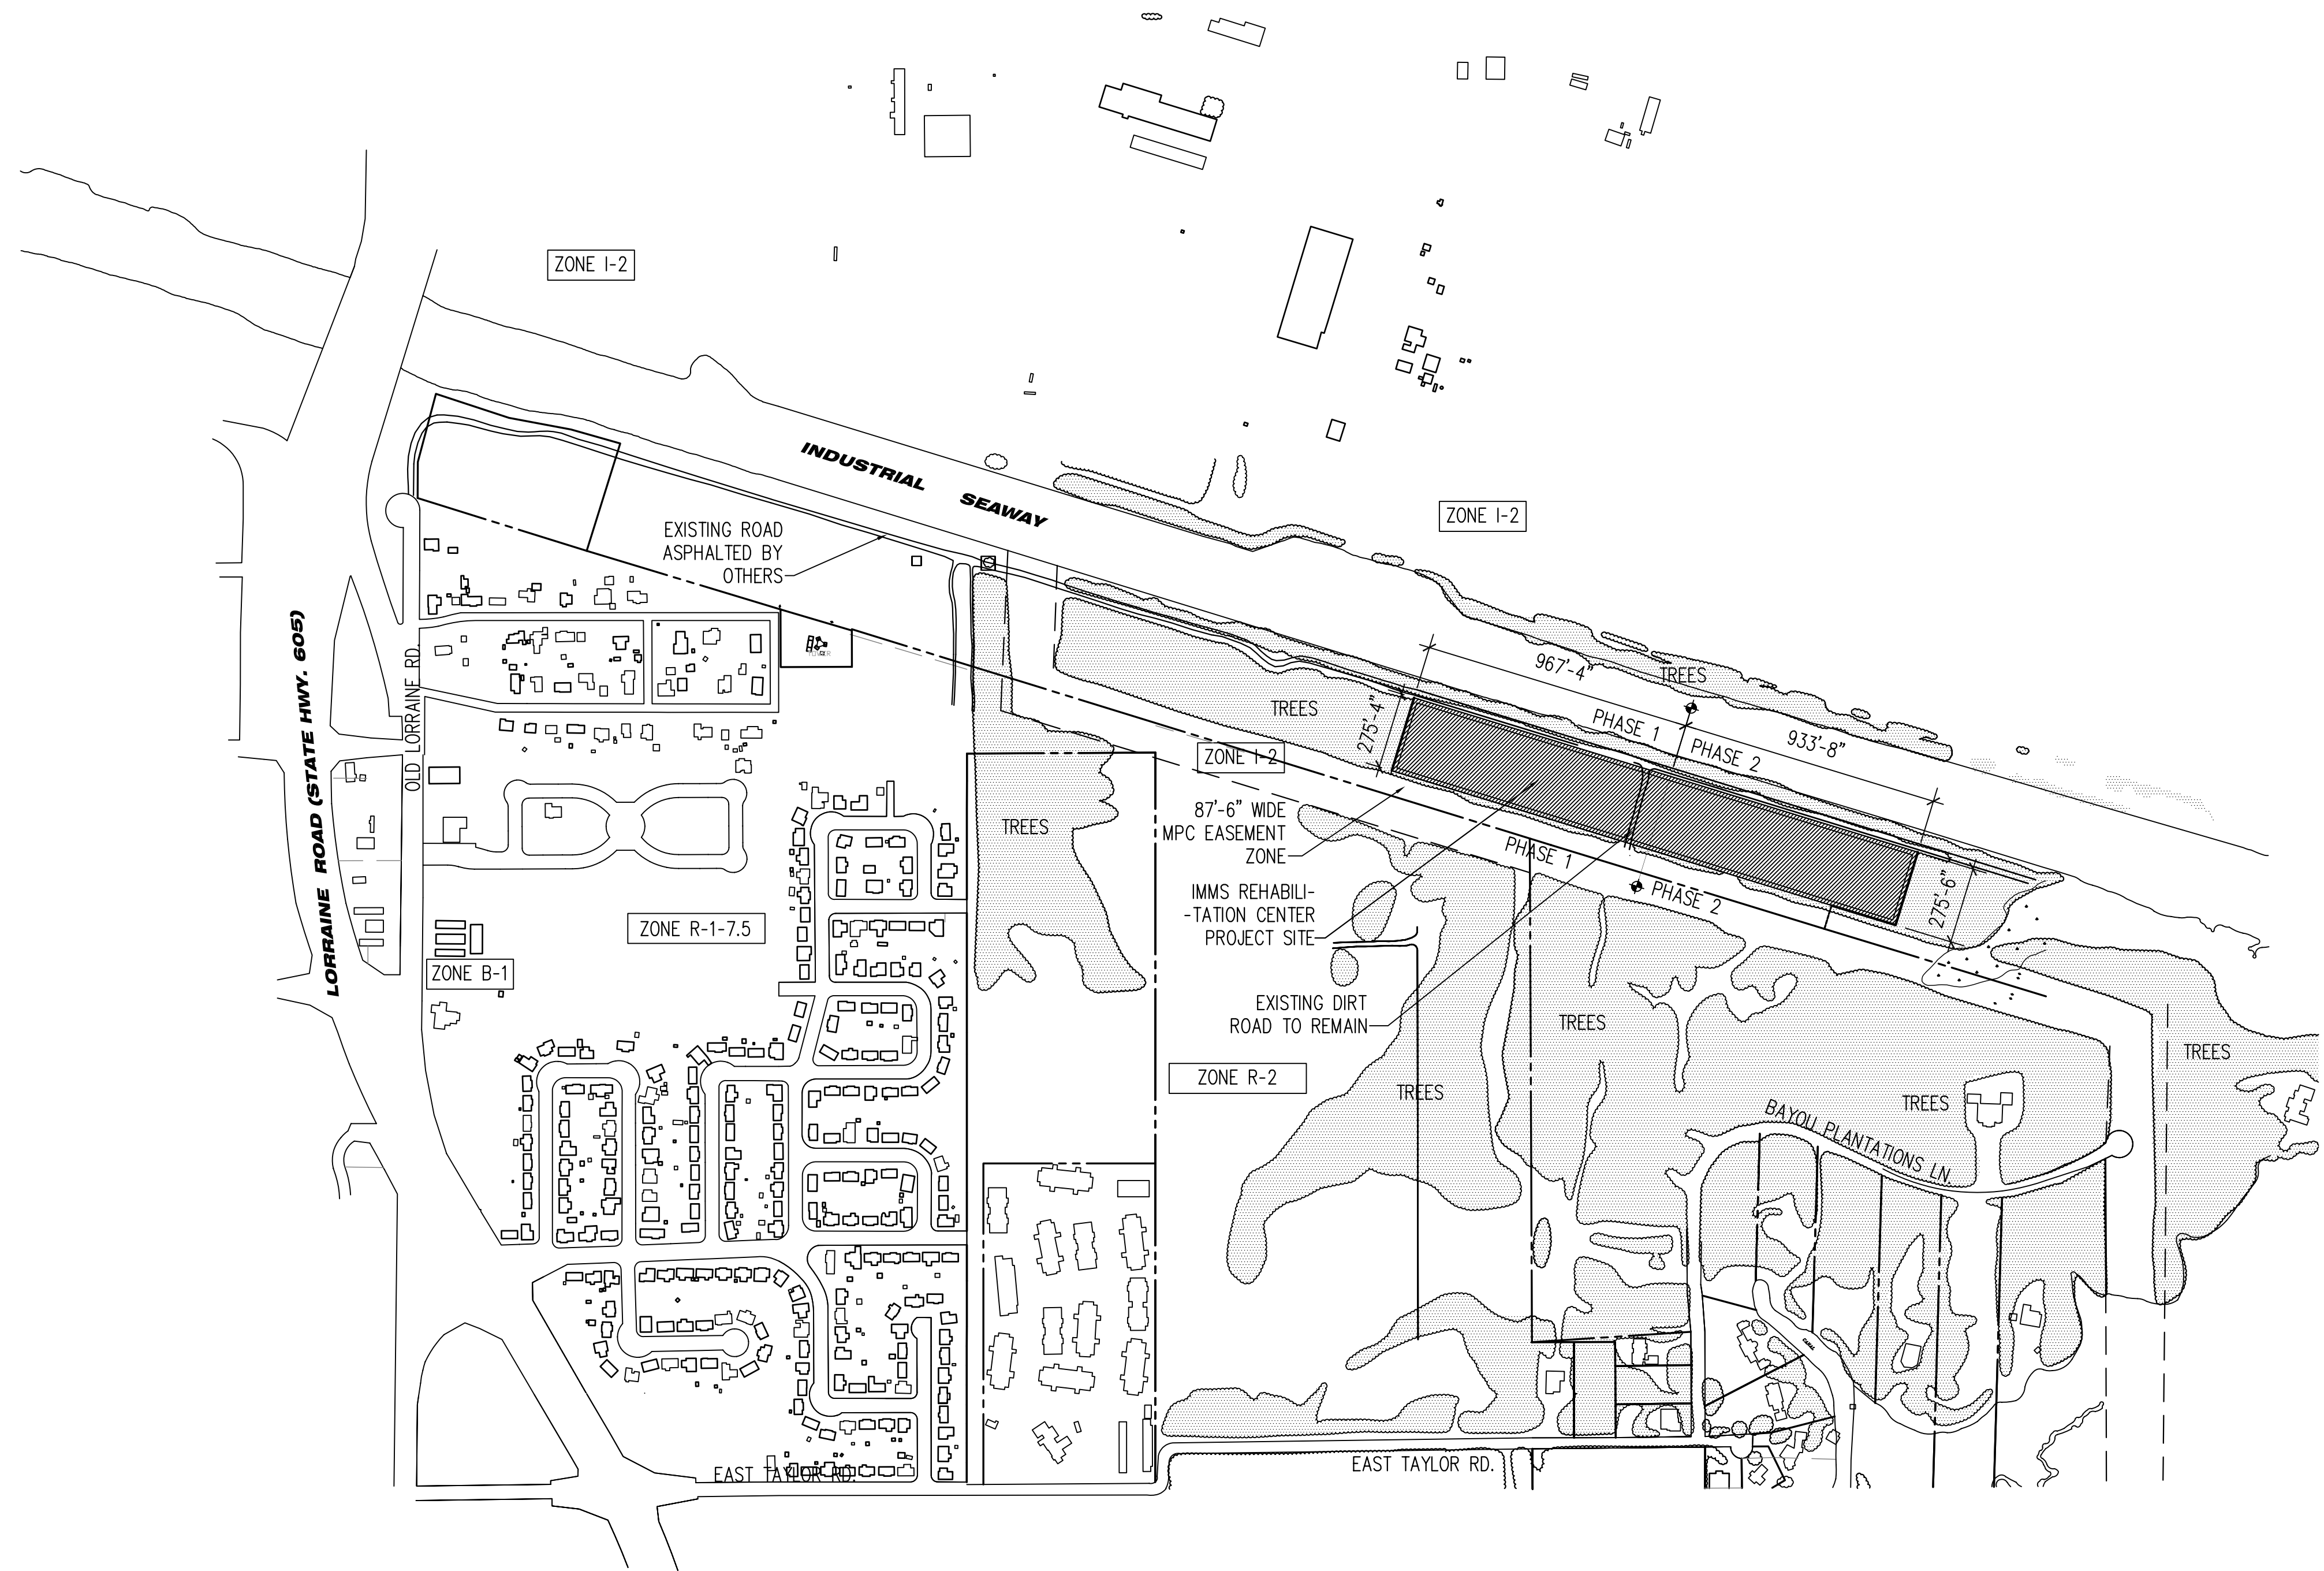

1
C102 PARTIAL SITE PLAN - A
SCALE : 1" = 400'-0"

PHASE 1 - APPROX 6.11 ACRES
PHASE 2 - APPROX 5.62 ACRES



GUILD HARDY
ARCHITECTS PA

1041 TOMMY MUNRO DR
BILOXI, MS 39532

T E L : 2 2 8 . 5 9 4 . 2 3 2 3
F A X : 2 2 8 . 5 9 4 . 2 2 2 3
www.gharchitects.net

CONSULTANTS:

MECHANICAL

MYRON JAMES & ASSOCIATES

ELECTRICAL

MORAN ENGINEERING, PLLC

PROFESSIONAL SEAL:



INSTITUTE FOR MARINE MAMMAL STUDIES
REHABILITATION AND
RESEARCH FACILITY
GULFPORT, MISSISSIPPI

PROJECT TITLE:

MODIFICATION:	DESCRIPTION:						
MARK:	DATE:						


PROJECT #	05-021
DATE	01/04/06
DRAWN BY	JWB
CHECKED BY	WTG
COPYRIGHT - GUILD HARDY ARCHITECTS PA 2005	


SHEET TITLE:
MACRO SITE PLAN

SHEET NUMBER:

A101

SHEET XXX OF XXX

 

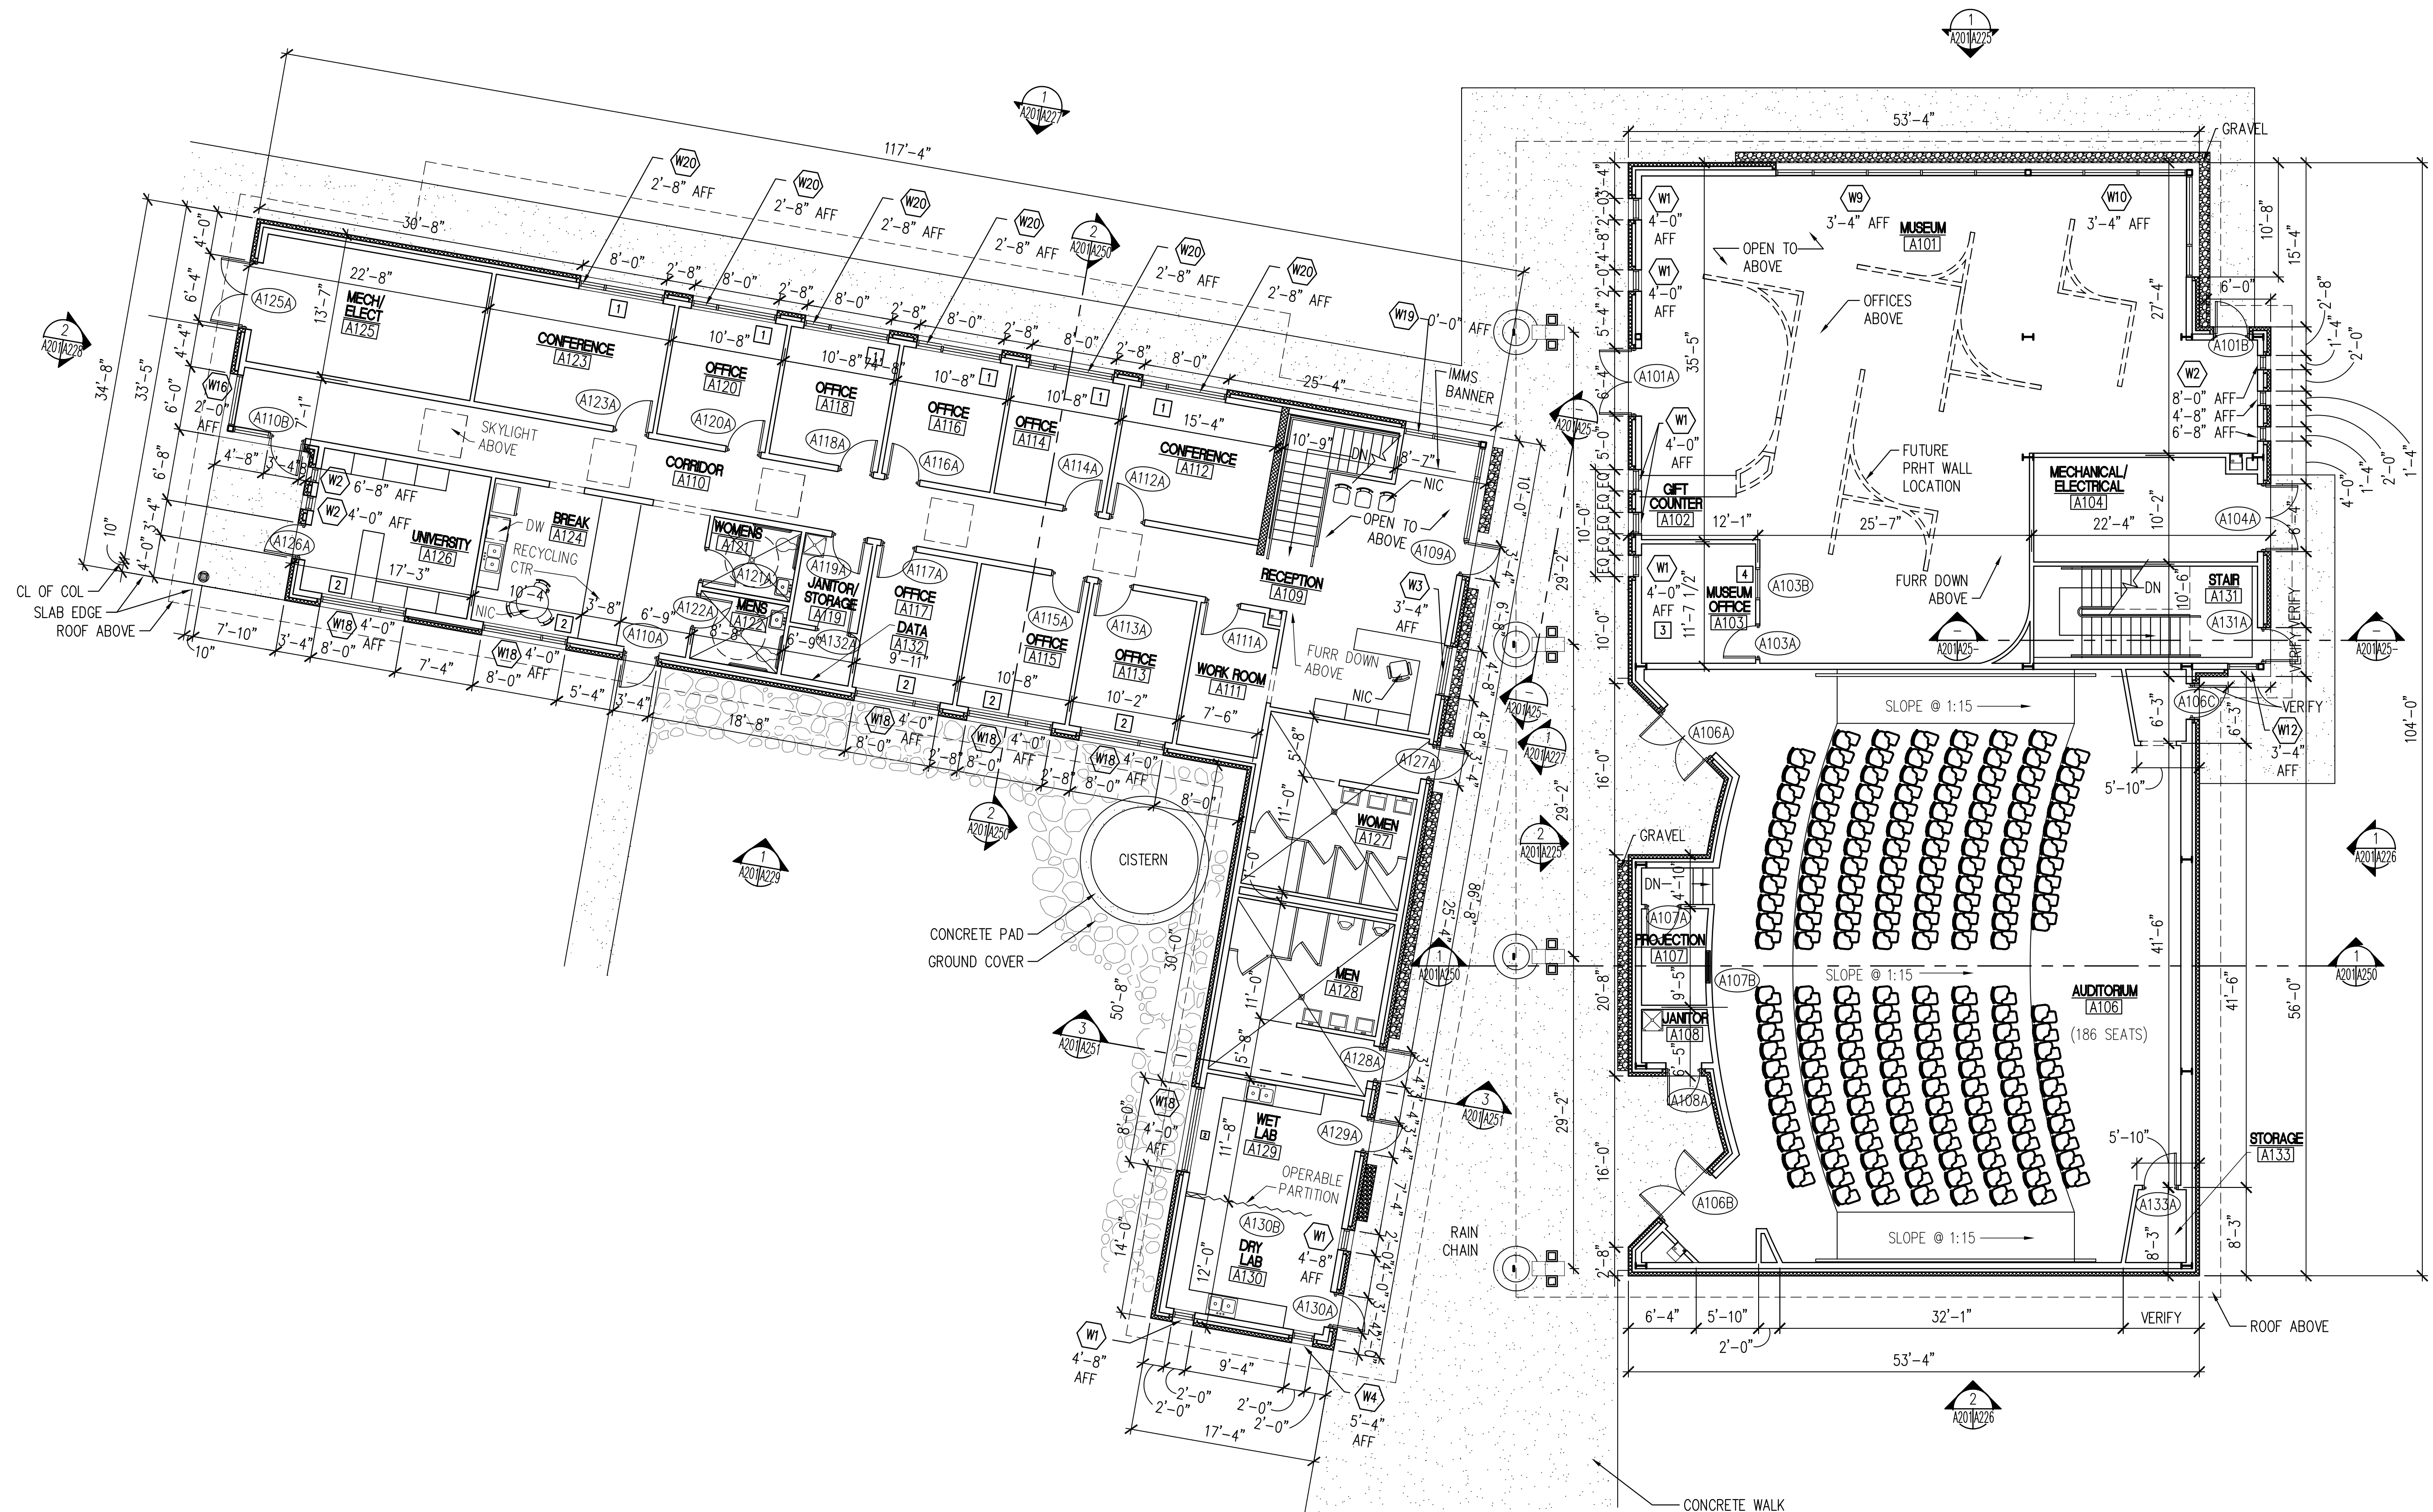

  BUILDING B PLAN
--- A201 SCALE: 1/8" = 1'-0"



GUILD HARDY
ARCHITECTS PA

1041 TOMMY MUNRO DR
BILOXI, MS 39532

TEL: 228.594.2323
FAX: 228.594.2223
www.gharchitects.net

CONSULTANTS:

MECHANICAL

MYRON JAMES & ASSOCIATES

ELECTRICAL

MORAN ENGINEERING, PLLC

PROFESSIONAL SEAL:

DD
NOT FOR
CONSTRUCTION

INSTITUTE FOR MARINE MAMMAL STUDIES
REHABILITATION AND
RESEARCH FACILITY
GULFPORT, MISSISSIPPI

PROJECT TITLE:

MODIFICATION:	DESCRIPTION:								
MARK:	DATE:								



PROJECT #	05-021
DATE	01/04/06
DRAWN BY	JJB
CHECKED BY	WTG
COPYRIGHT - GUILD HARDY ARCHITECTS PA 2005	

SHEET TITLE:
BLDG A
SECOND FLOOR PLAN

SHEET NUMBER:

A202

SHEET XXX OF XXX

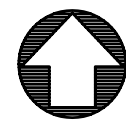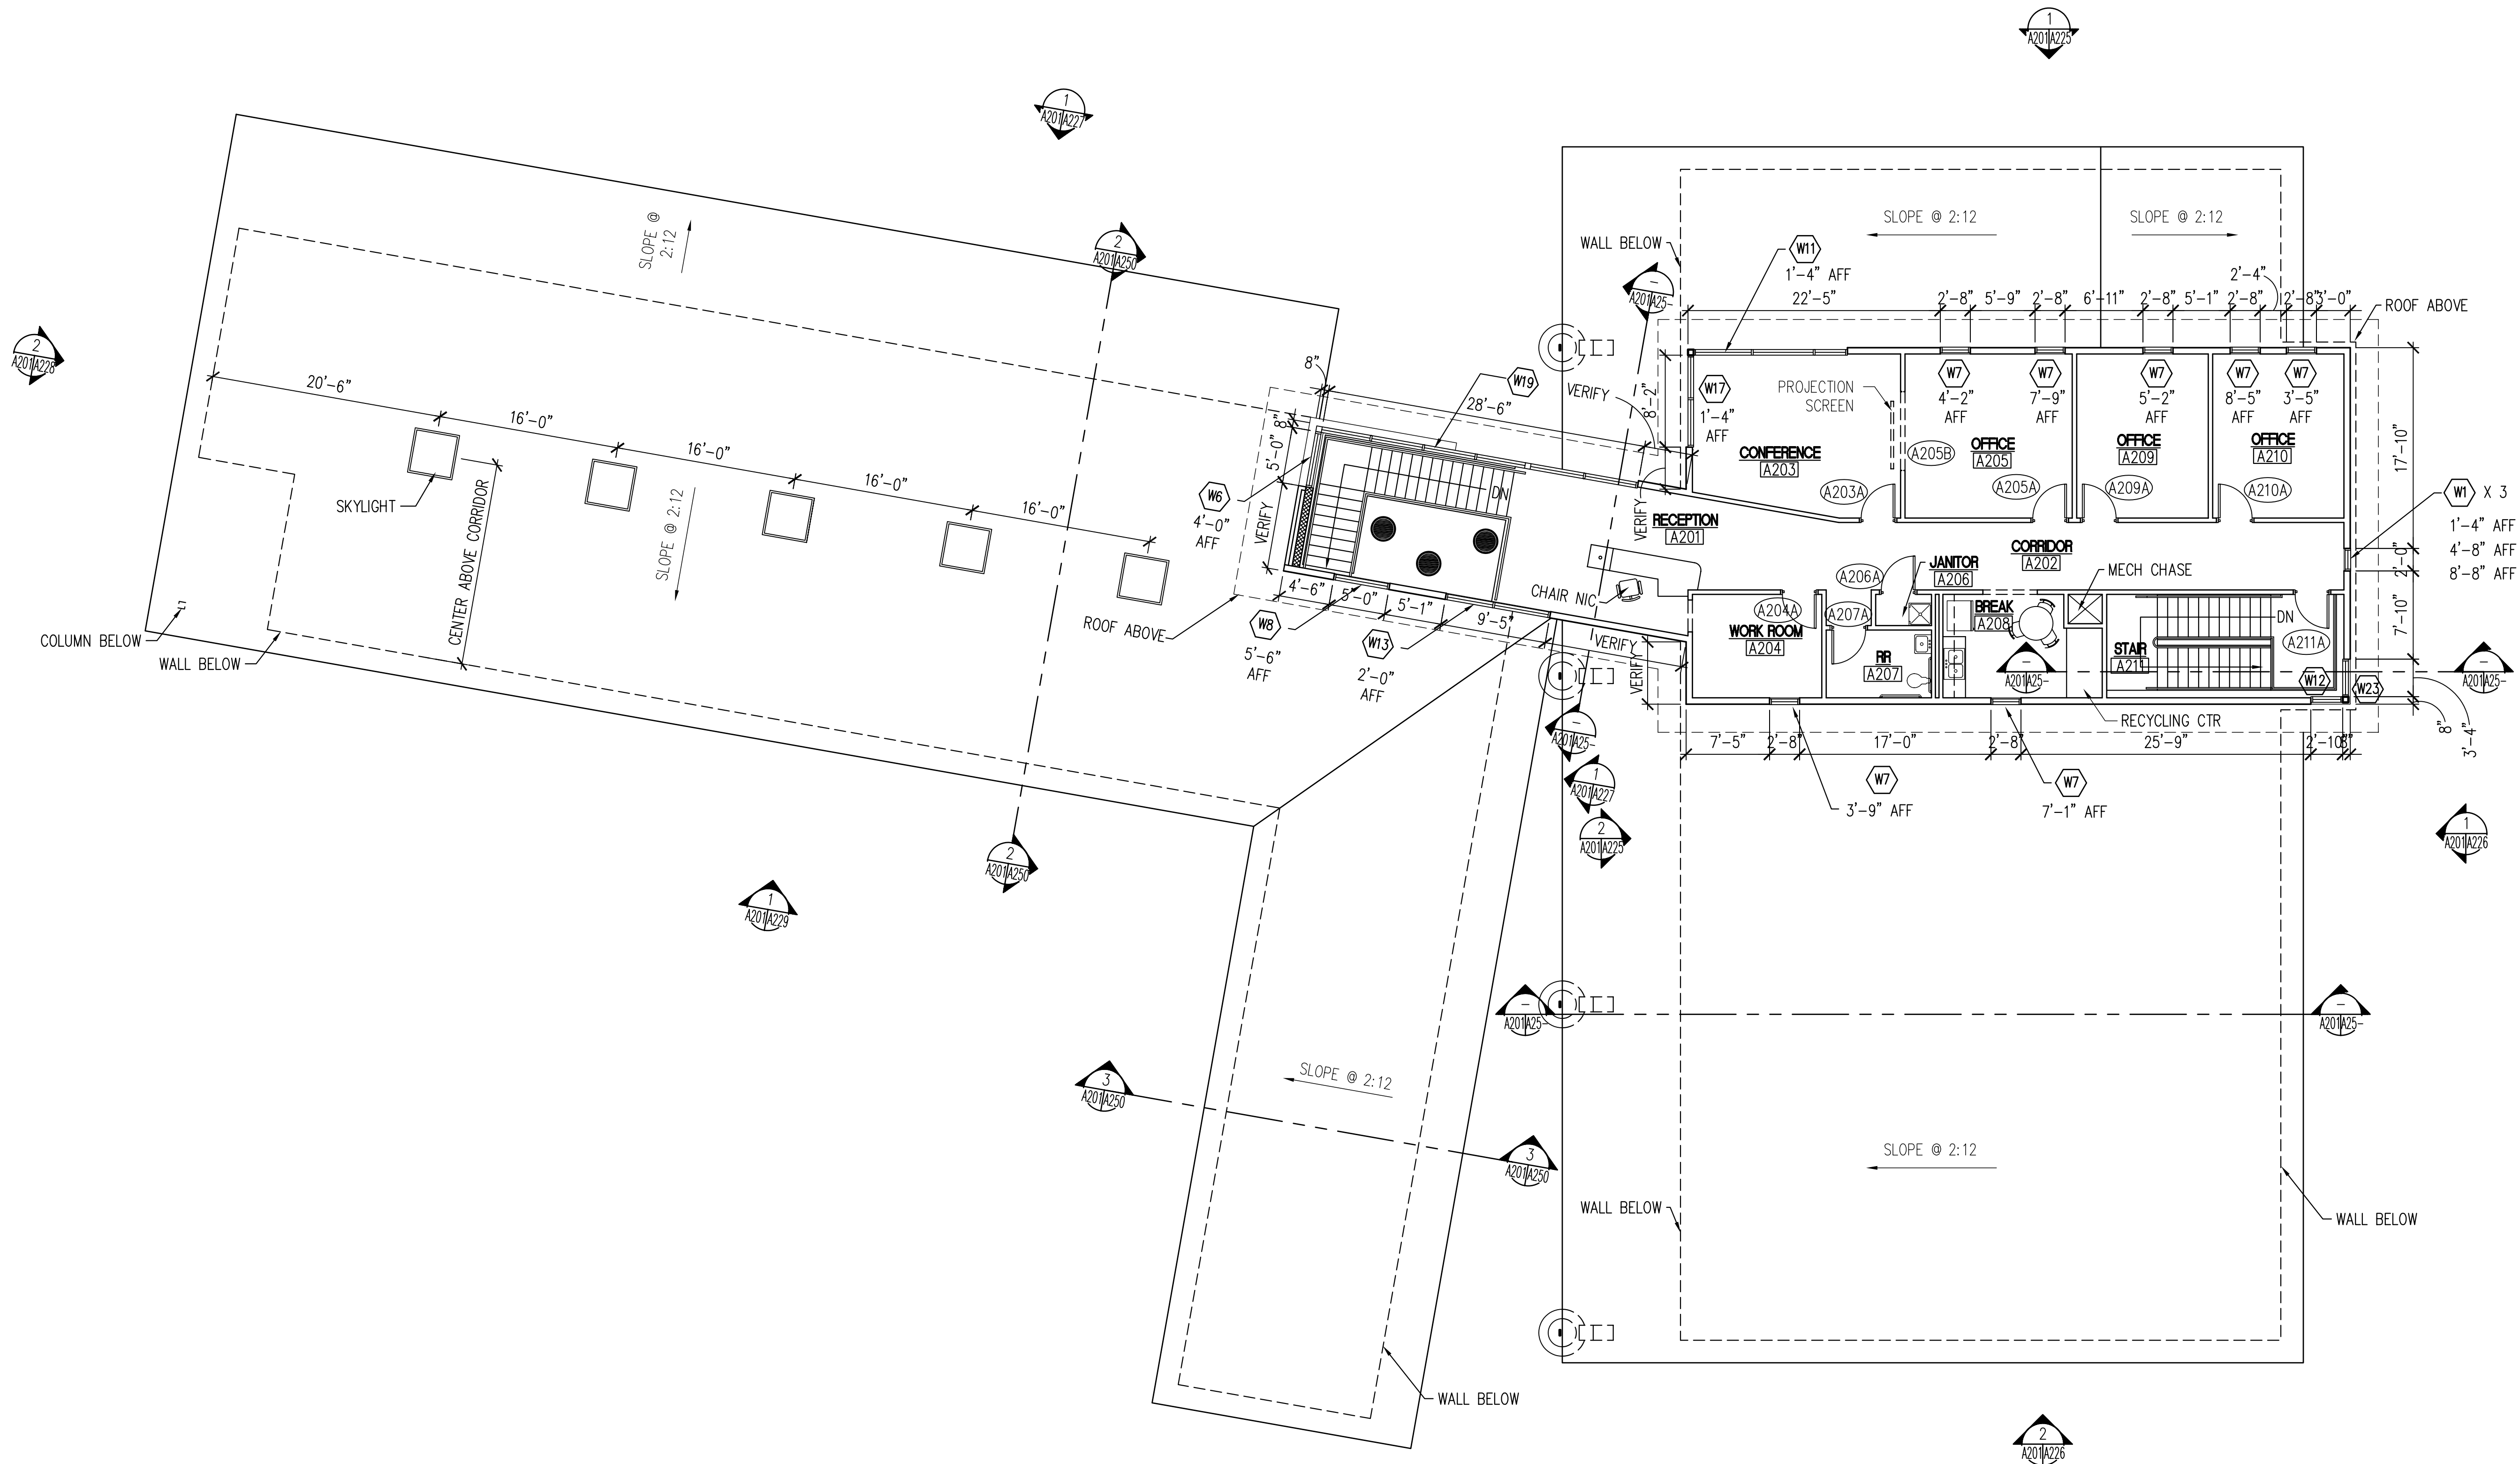

1 BUILDING B PLAN
--- A201 SCALE: 1/8" = 1'-0"



GUILD HARDY
ARCHITECTS PA

1041 TOMMY MUNRO DR
BILOXI, MS 39532

T E L : 2 2 8 . 5 9 4 . 2 3 2 3
F A X : 2 2 8 . 5 9 4 . 2 2 2 3
www.gharchitects.net

CONSULTANTS:

MECHANICAL
MYRON JAMES & ASSOCIATES
ELECTRICAL
MORAN ENGINEERING, PLLC

PROFESSIONAL SEAL:



INSTITUTE FOR MARINE MAMMAL STUDIES
REHABILITATION AND
RESEARCH FACILITY
GULFPORT, MISSISSIPPI

PROJECT TITLE:

MODIFICATION:	DESCRIPTION:						
MARK:	DATE:						



PROJECT #	05-021
DATE	01/04/06
DRAWN BY	JJB
CHECKED BY	WTG
COPYRIGHT - GUILD HARDY ARCHITECTS PA 2005	

SHEET TITLE:
BLDG A
SECOND FLOOR PLAN


SHEET NUMBER:

A203


SHEET XXX OF XXX

 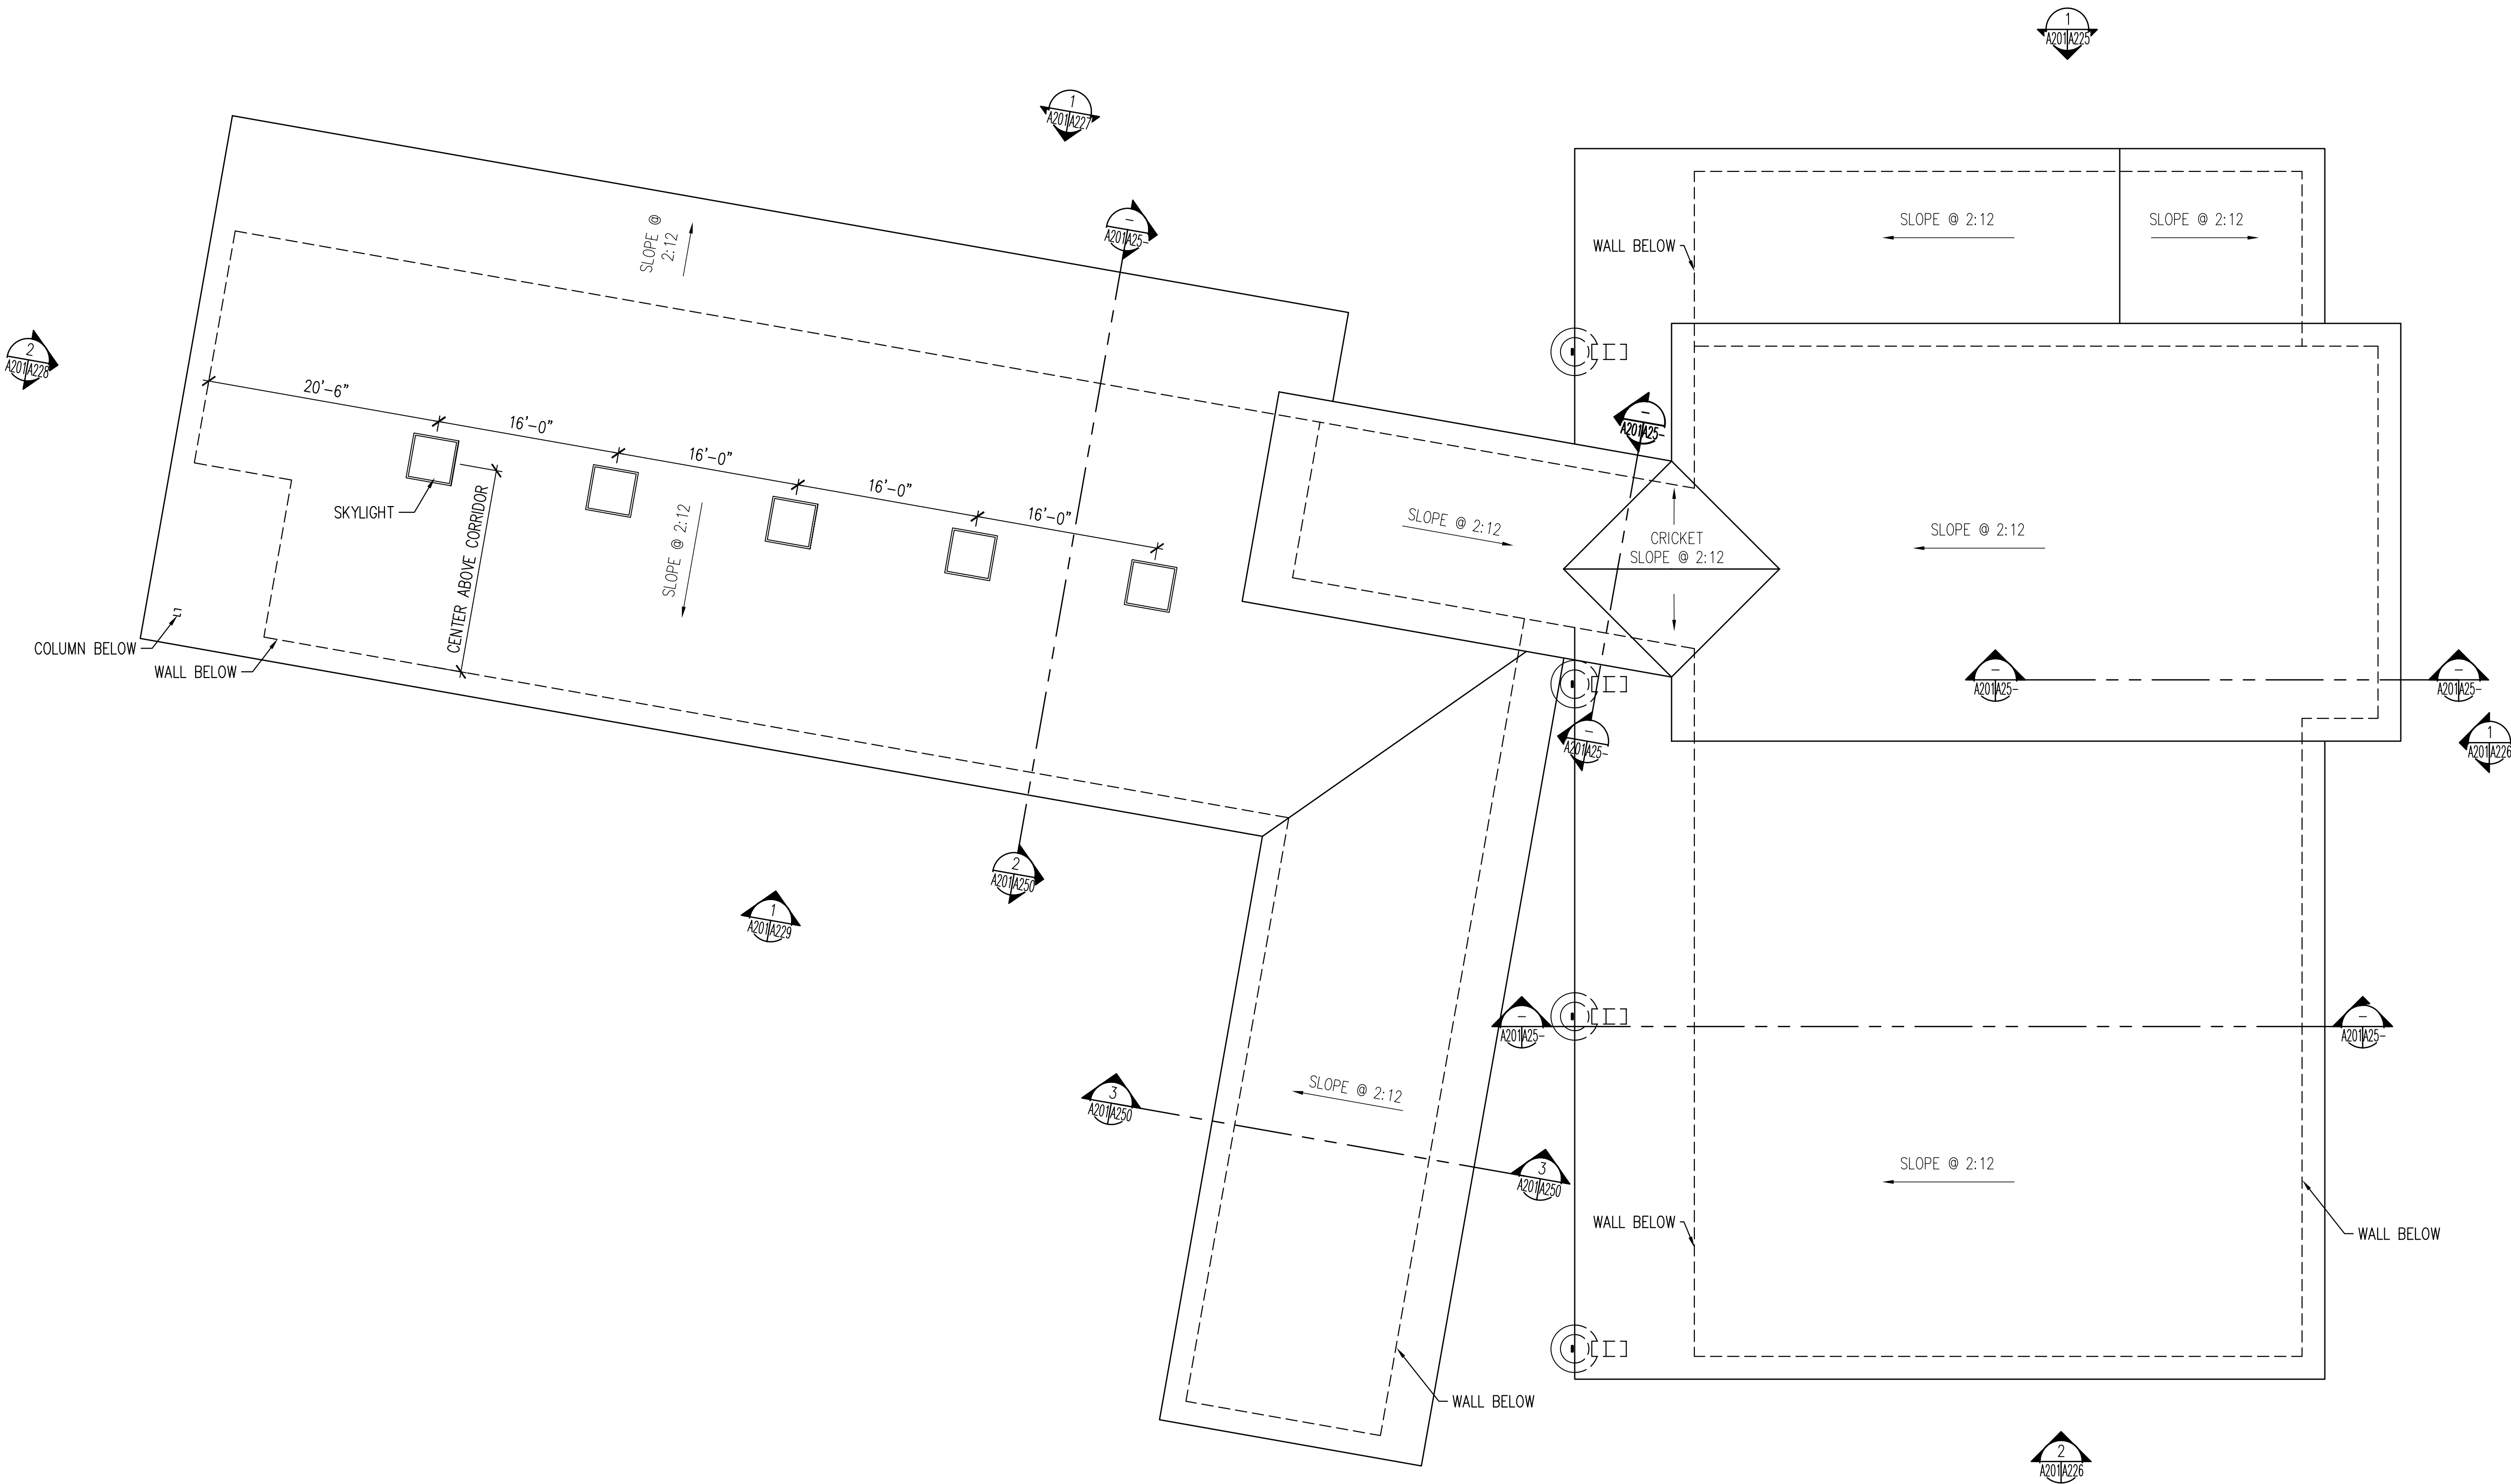

1 BUILDING B PLAN
--- A201 SCALE: 1/8" = 1'-0"

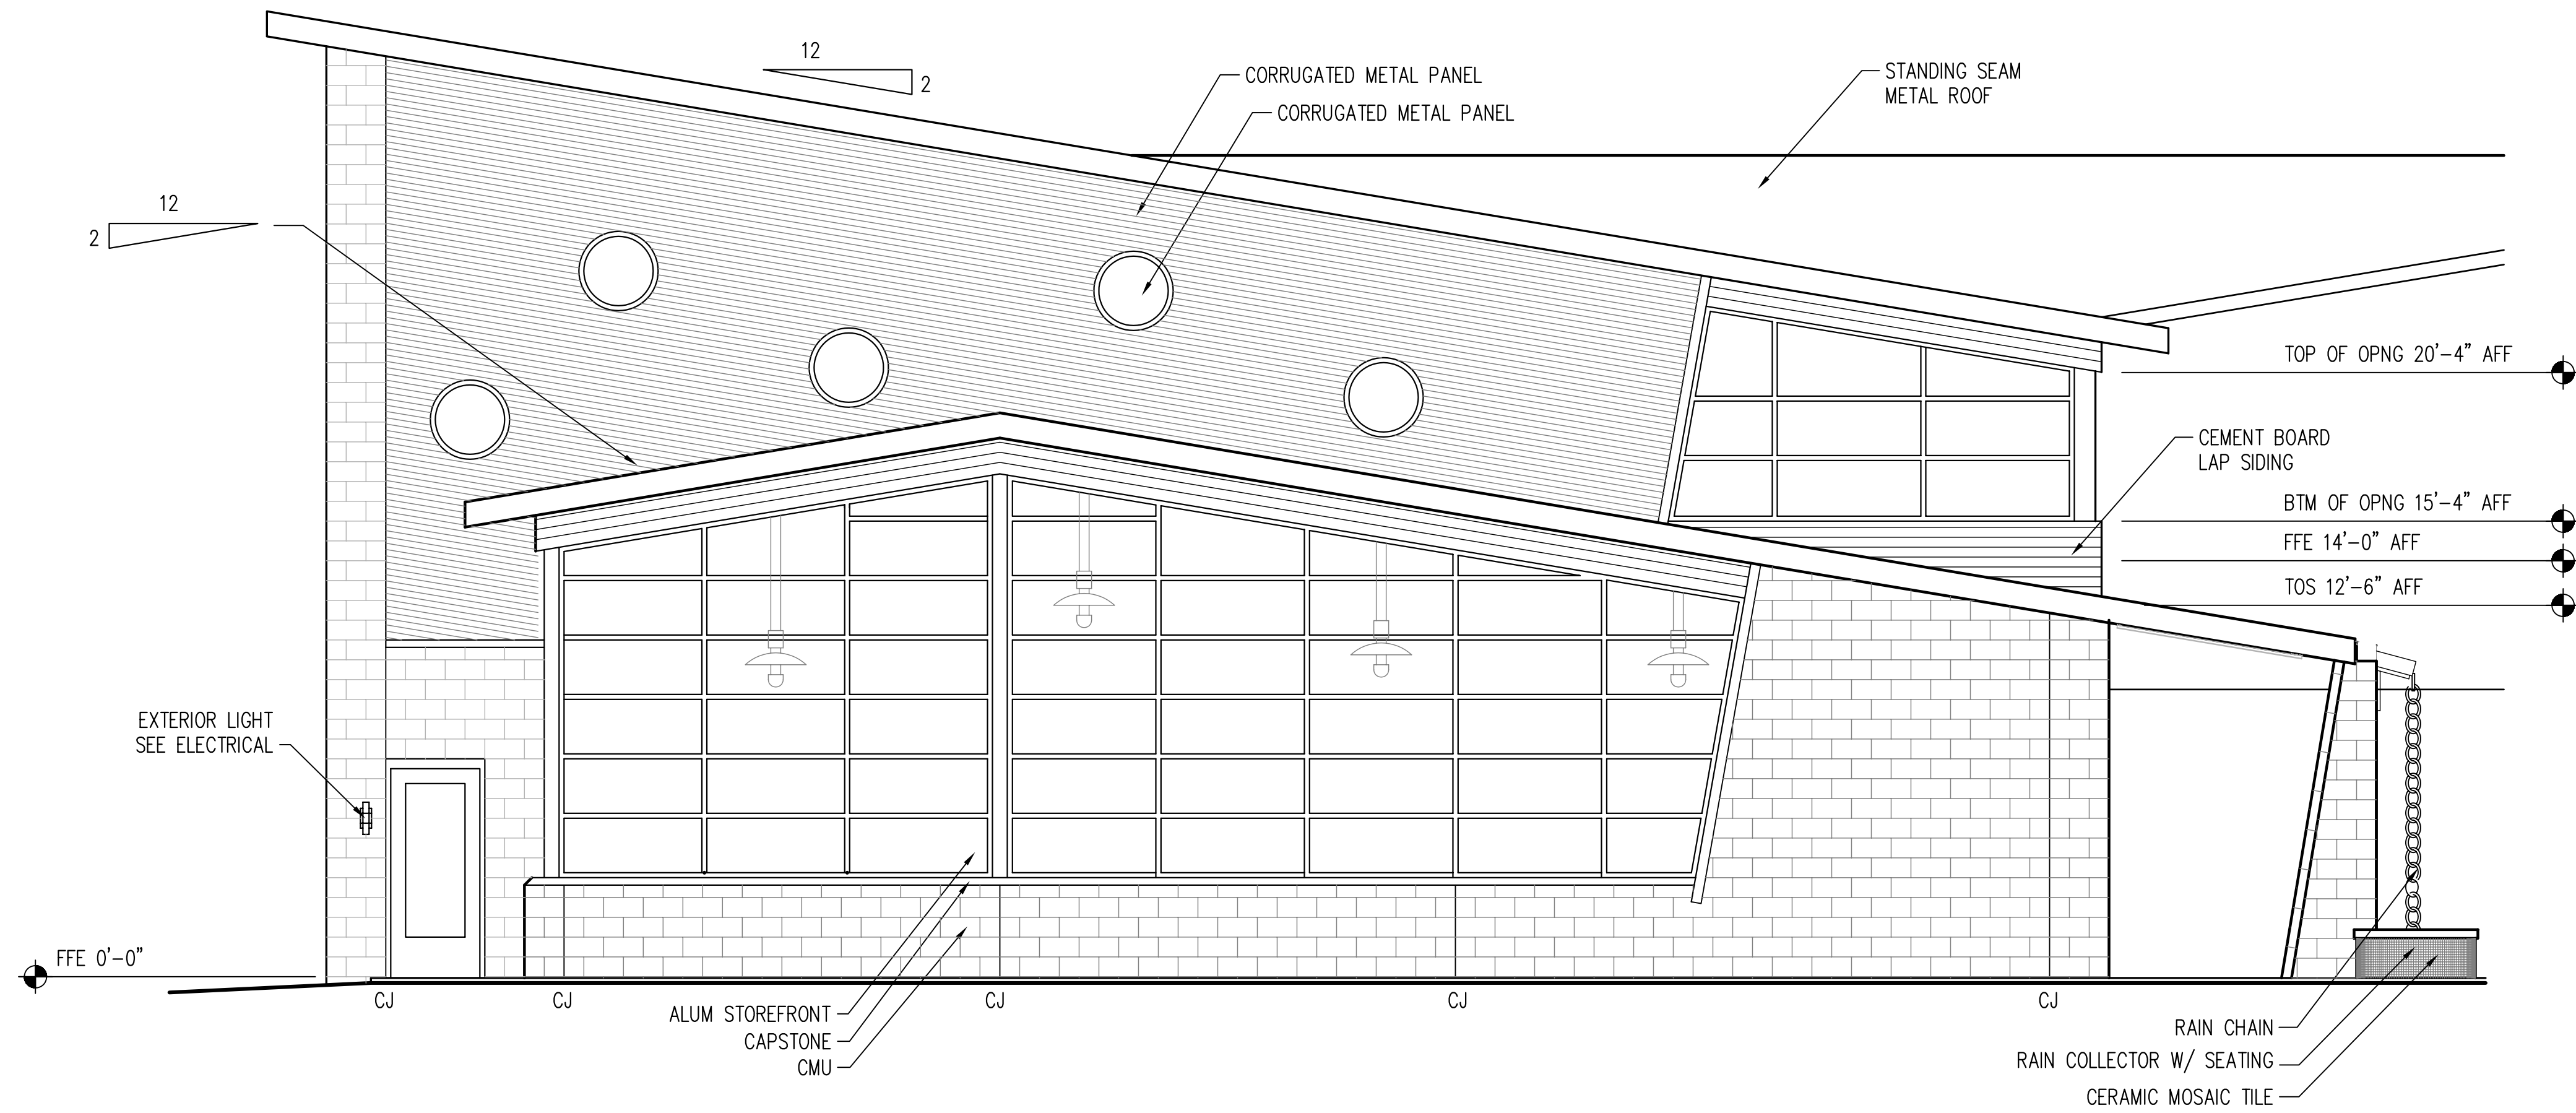

1 BUILDING A ELEVATION
201225 SCALE: 1/4" = 1'-0"

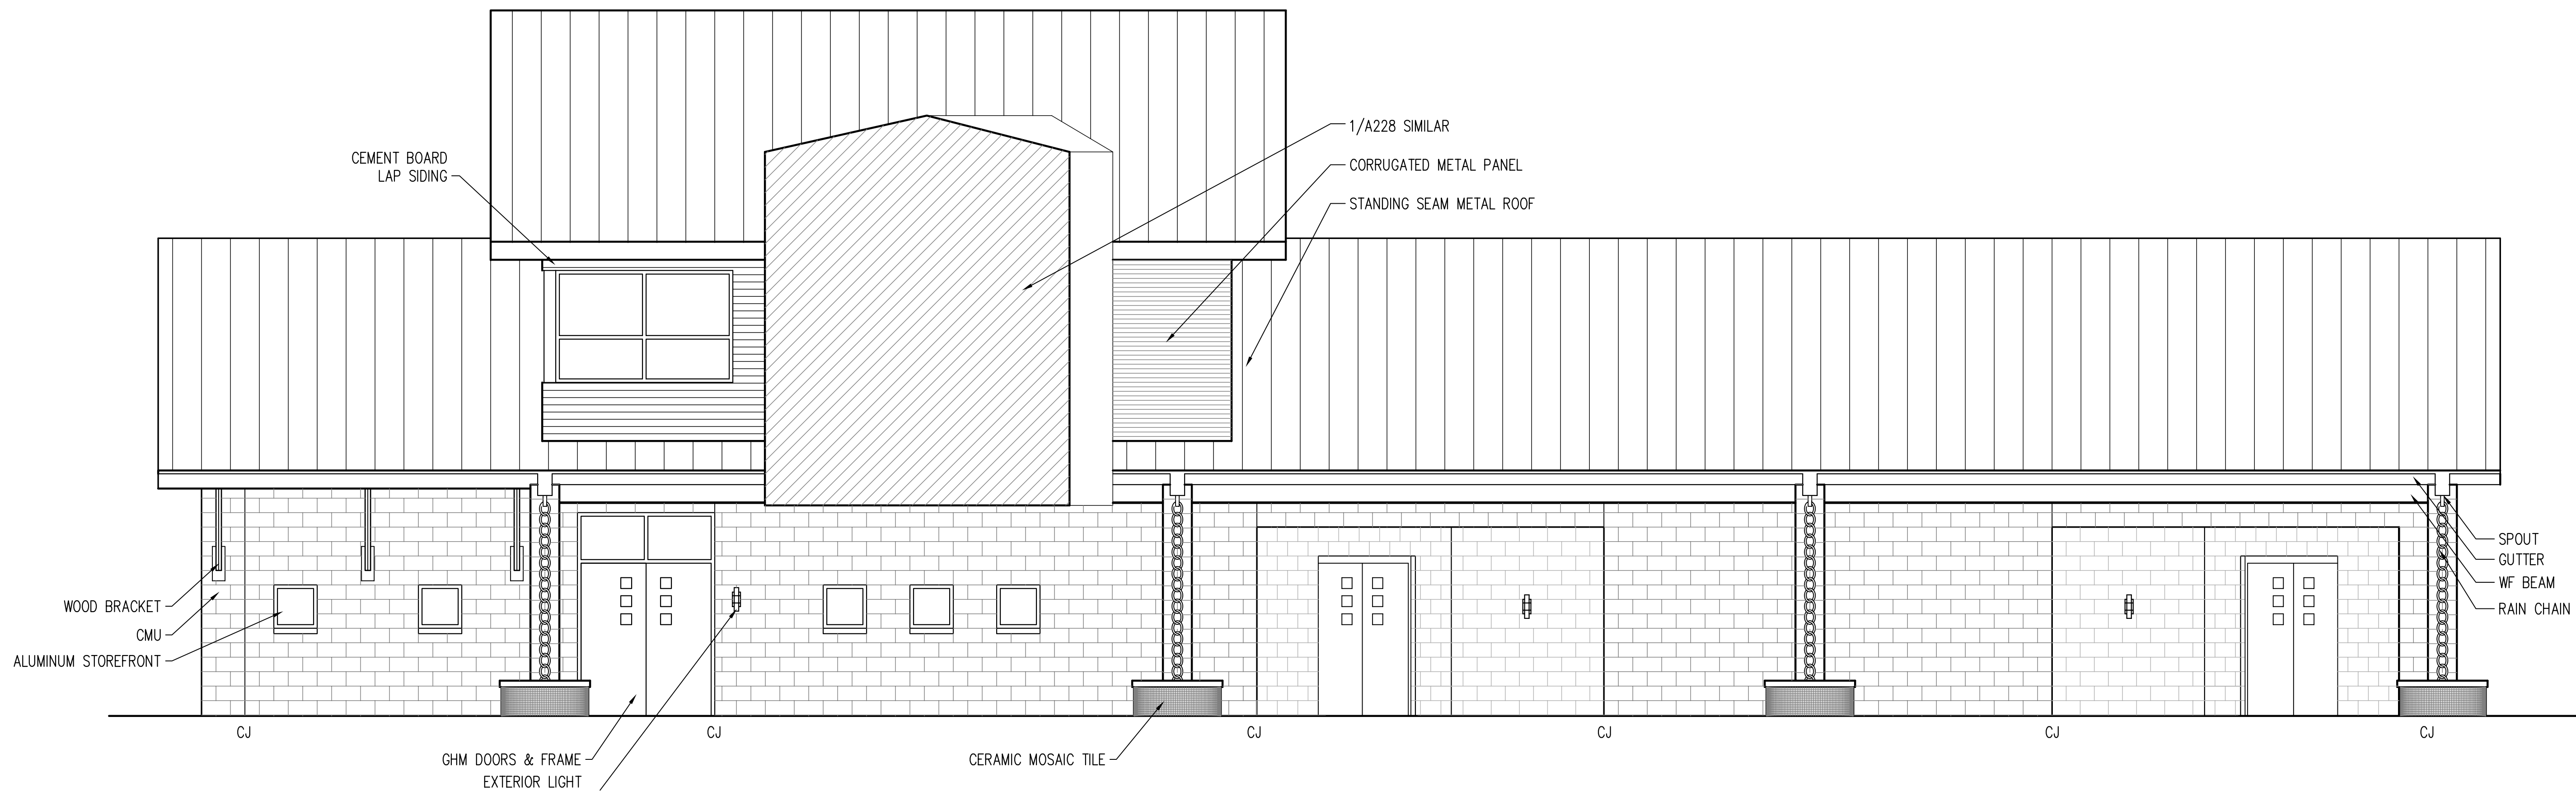

2 BUILDING A ELEVATION
201A225 SCALE: 1/4" = 1'-0"



**GUILD HARDY
ARCHITECTS PA**

1041 TOMMY MUNRO DR
BILOXI, MS 39532

T E L : 2 2 8 . 5 9 4 . 2 3 2 3
F A X : 2 2 8 . 5 9 4 . 2 2 2 3
www.gharchitects.net

CONSULTANTS:

MECHANICAL

MYRON JAMES & ASSOCIATES

ELECTRICAL

MORAN ENGINEERING, PLLC

PROFESSIONAL SEAL:



INSTITUTE FOR MARINE MAMMAL STUDIES
**REHABILITATION AND
RESEARCH FACILITY**
GULFPORT, MISSISSIPPI

PROJECT TITLE:

MODIFICATION:	DESCRIPTION:
MARK:	DATE:

PROJECT # 05-021

DATE 01/04/06

DRAWN BY JJB

CHECKED BY WTG

COPYRIGHT - GUILD HARDY ARCHITECTS PA 2005

SHEET TITLE:

BLDG A
ELEVATIONS

SHEET NUMBER:

A225

SHEET XXX OF XXX



GUILD HARDY
ARCHITECTS PA

1041 TOMMY MUNRO DR
BILOXI, MS 39532

T E L : 2 2 8 . 5 9 4 . 2 3 2 3
F A X : 2 2 8 . 5 9 4 . 2 2 2 3
www.gharchitects.net

CONSULTANTS:

MECHANICAL

MYRON JAMES & ASSOCIATES

ELECTRICAL

MORAN ENGINEERING, PLLC

PROFESSIONAL SEAL:



INSTITUTE FOR MARINE MAMMAL STUDIES
REHABILITATION AND
RESEARCH FACILITY
GULFPORT, MISSISSIPPI

PROJECT TITLE:

MODIFICATION:	DESCRIPTION:	DATE:	DATE:	DATE:	DATE:	DATE:
MARK:						


PROJECT #	05-021
DATE	01/04/06
DRAWN BY	JJB
CHECKED BY	WTG
COPYRIGHT - GUILD HARDY ARCHITECTS PA 2005	

SHEET TITLE:
BLDG A
ELEVATIONS


SHEET NUMBER:

A226


SHEET XXX OF XXX

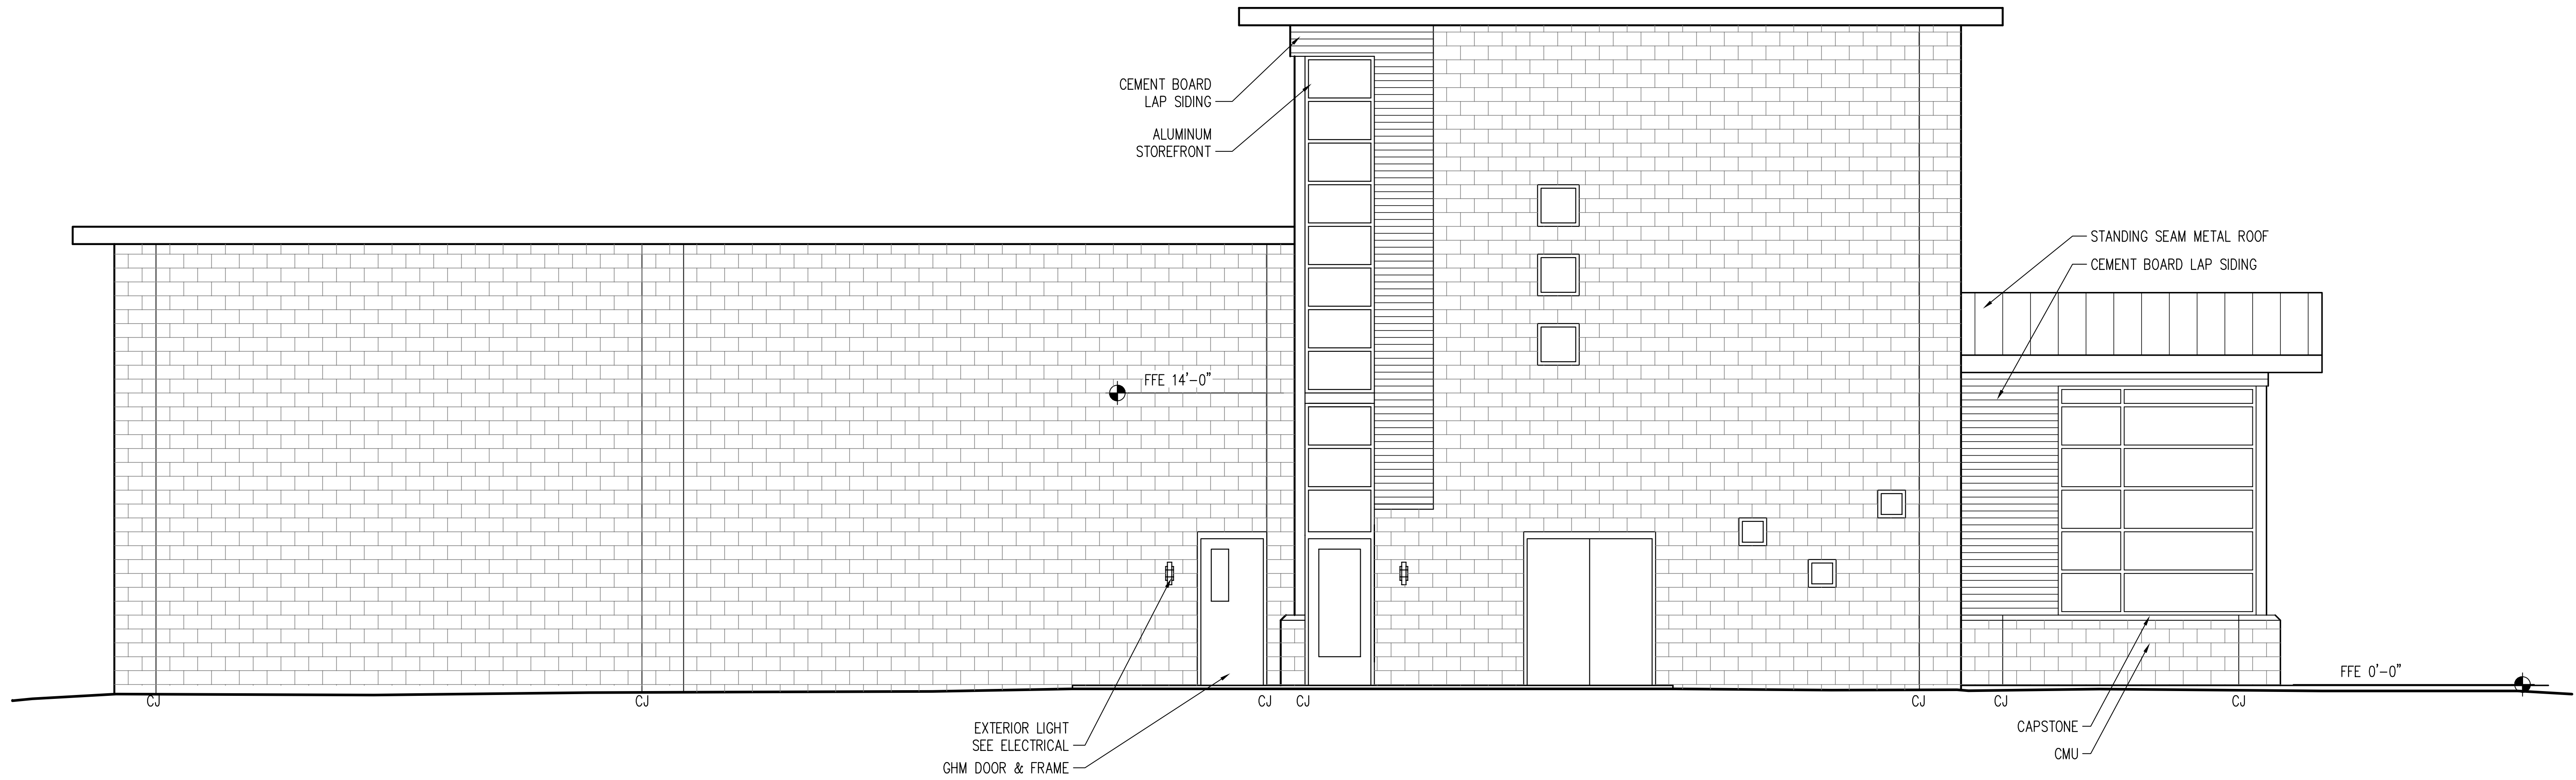


1 BUILDING A ELEVATION
201226 SCALE: 1/4" = 1'-0"

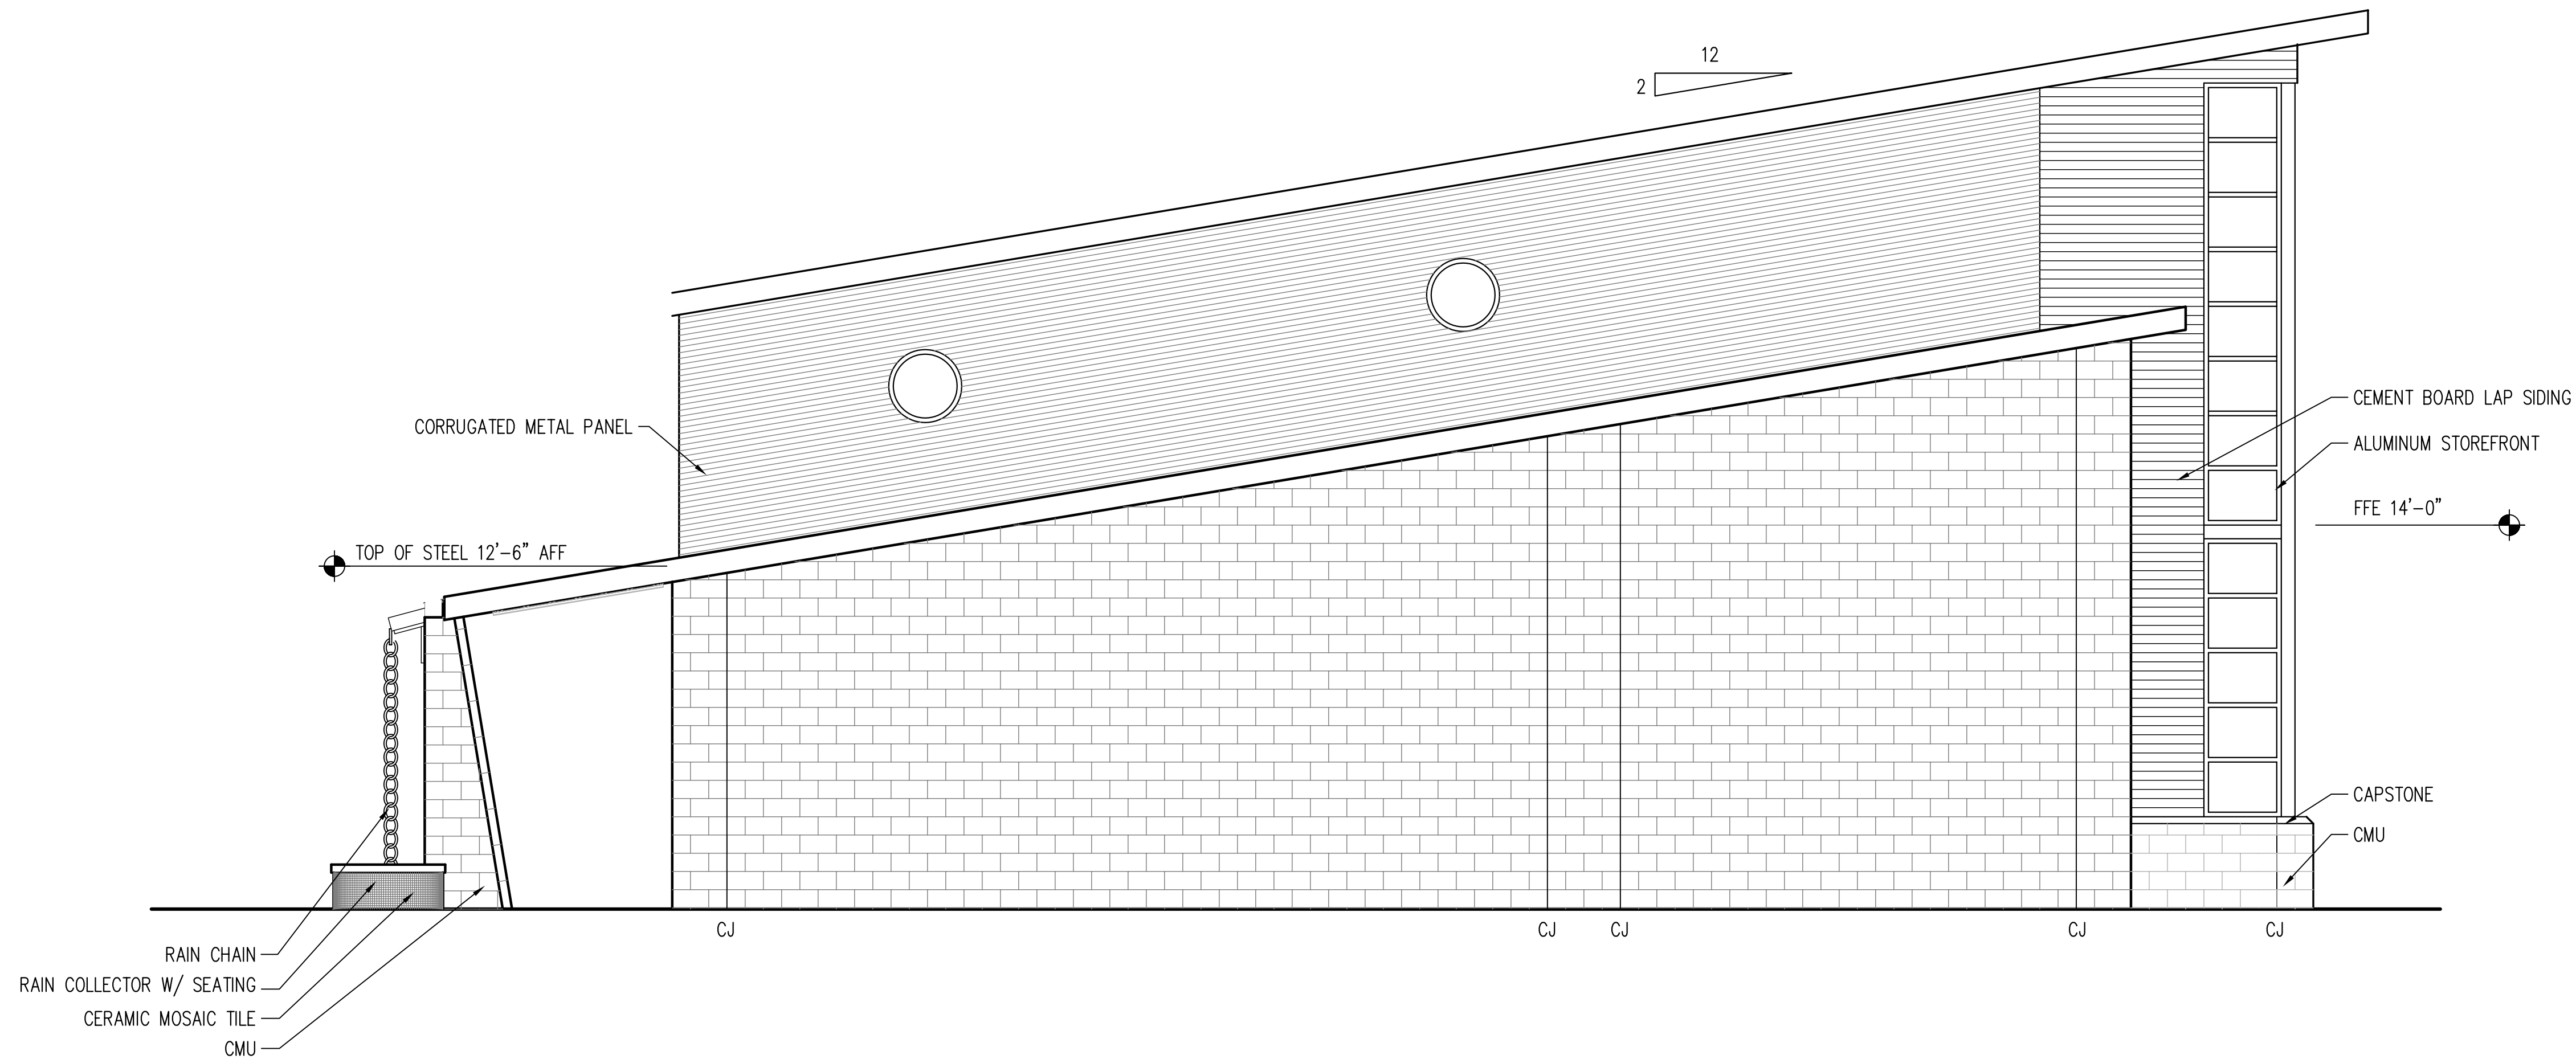


2 BUILDING A ELEVATION
201A226 SCALE: 1/4" = 1'-0"

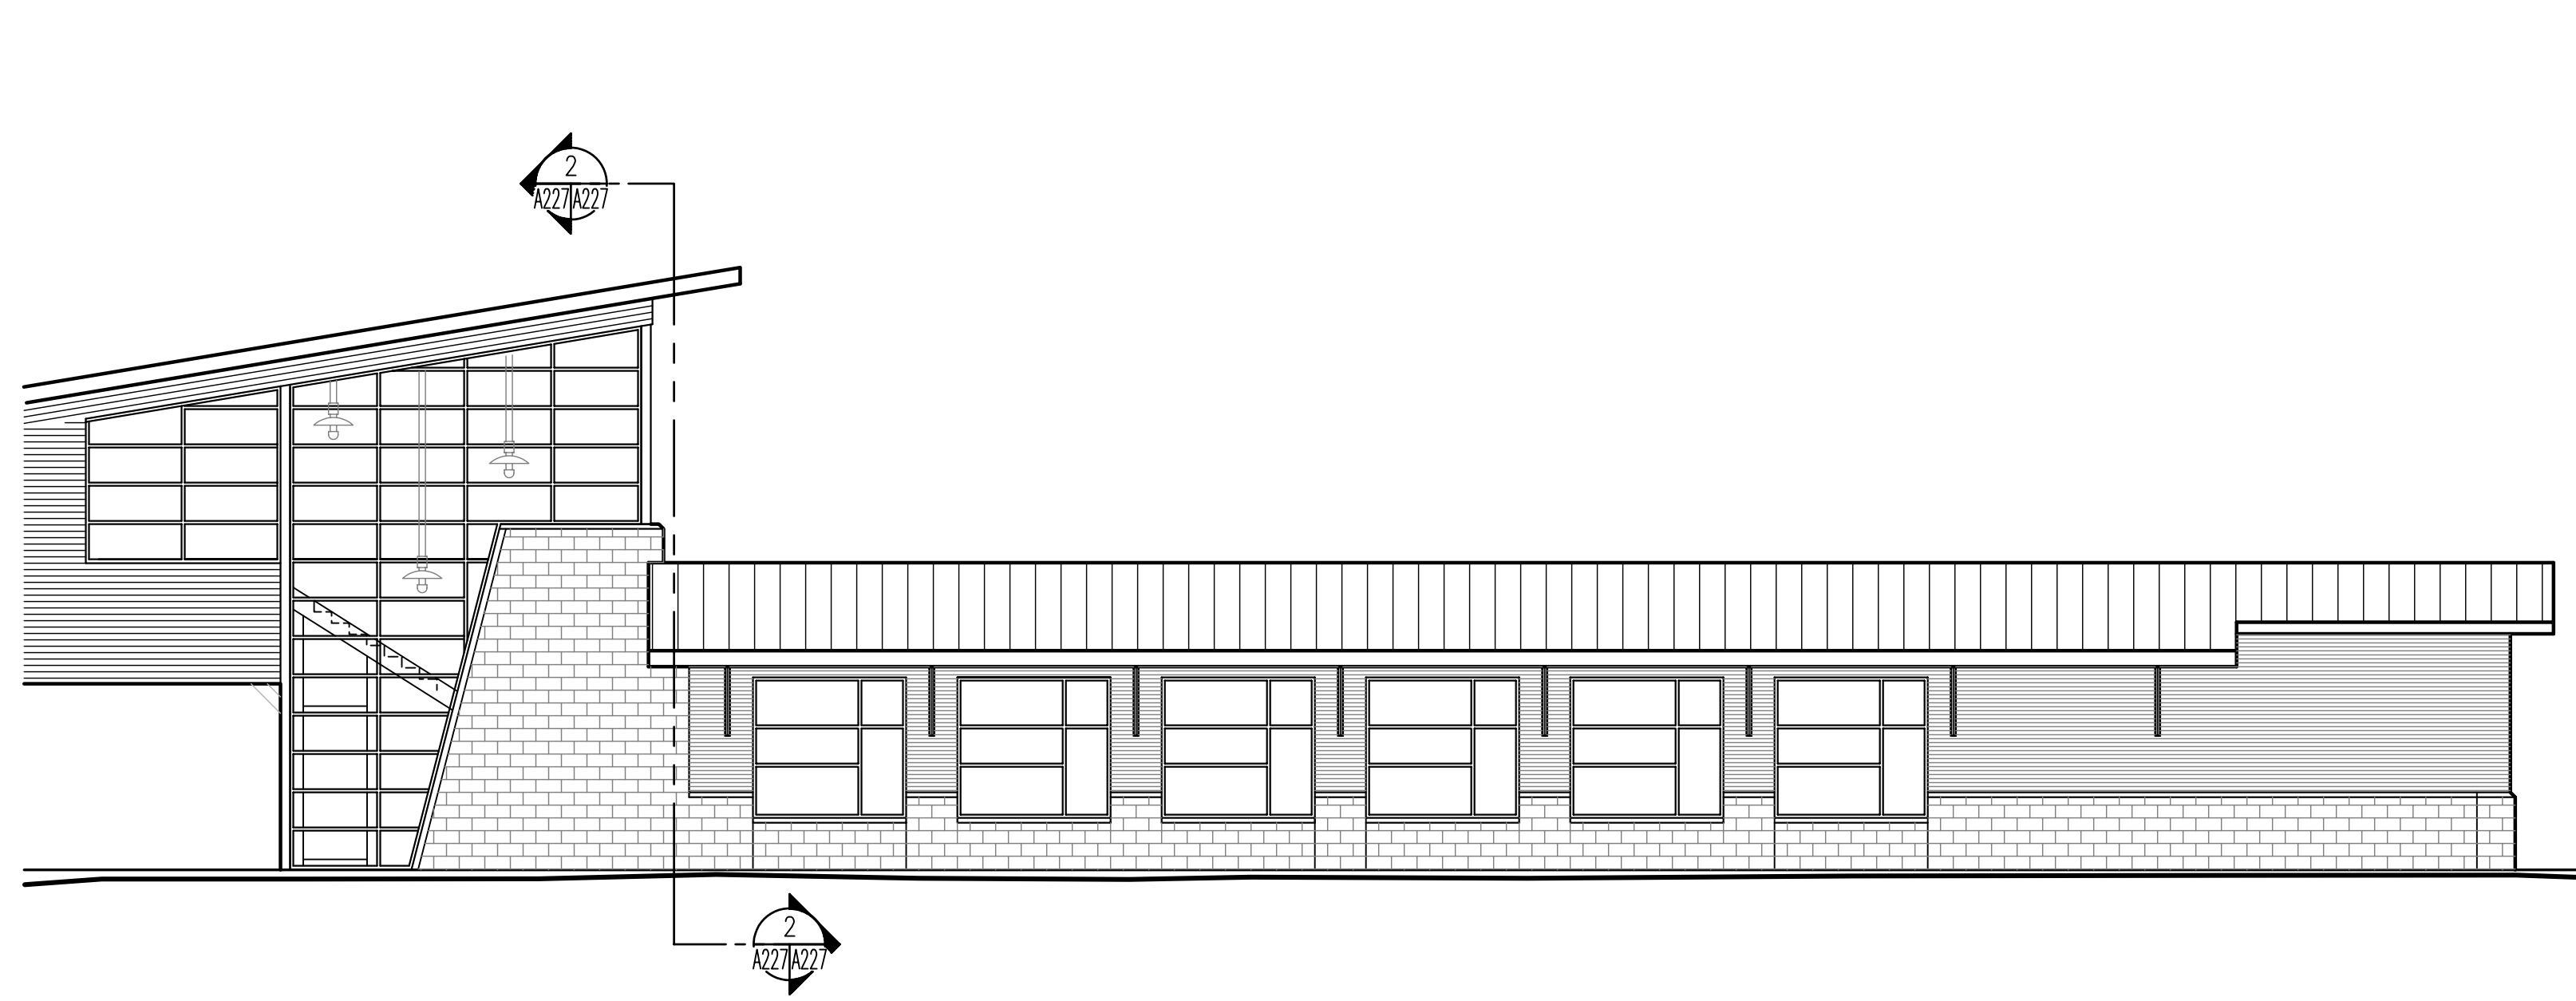

1 BUILDING A ELEVATION
201|227 SCALE: 1/8" = 1'-0"

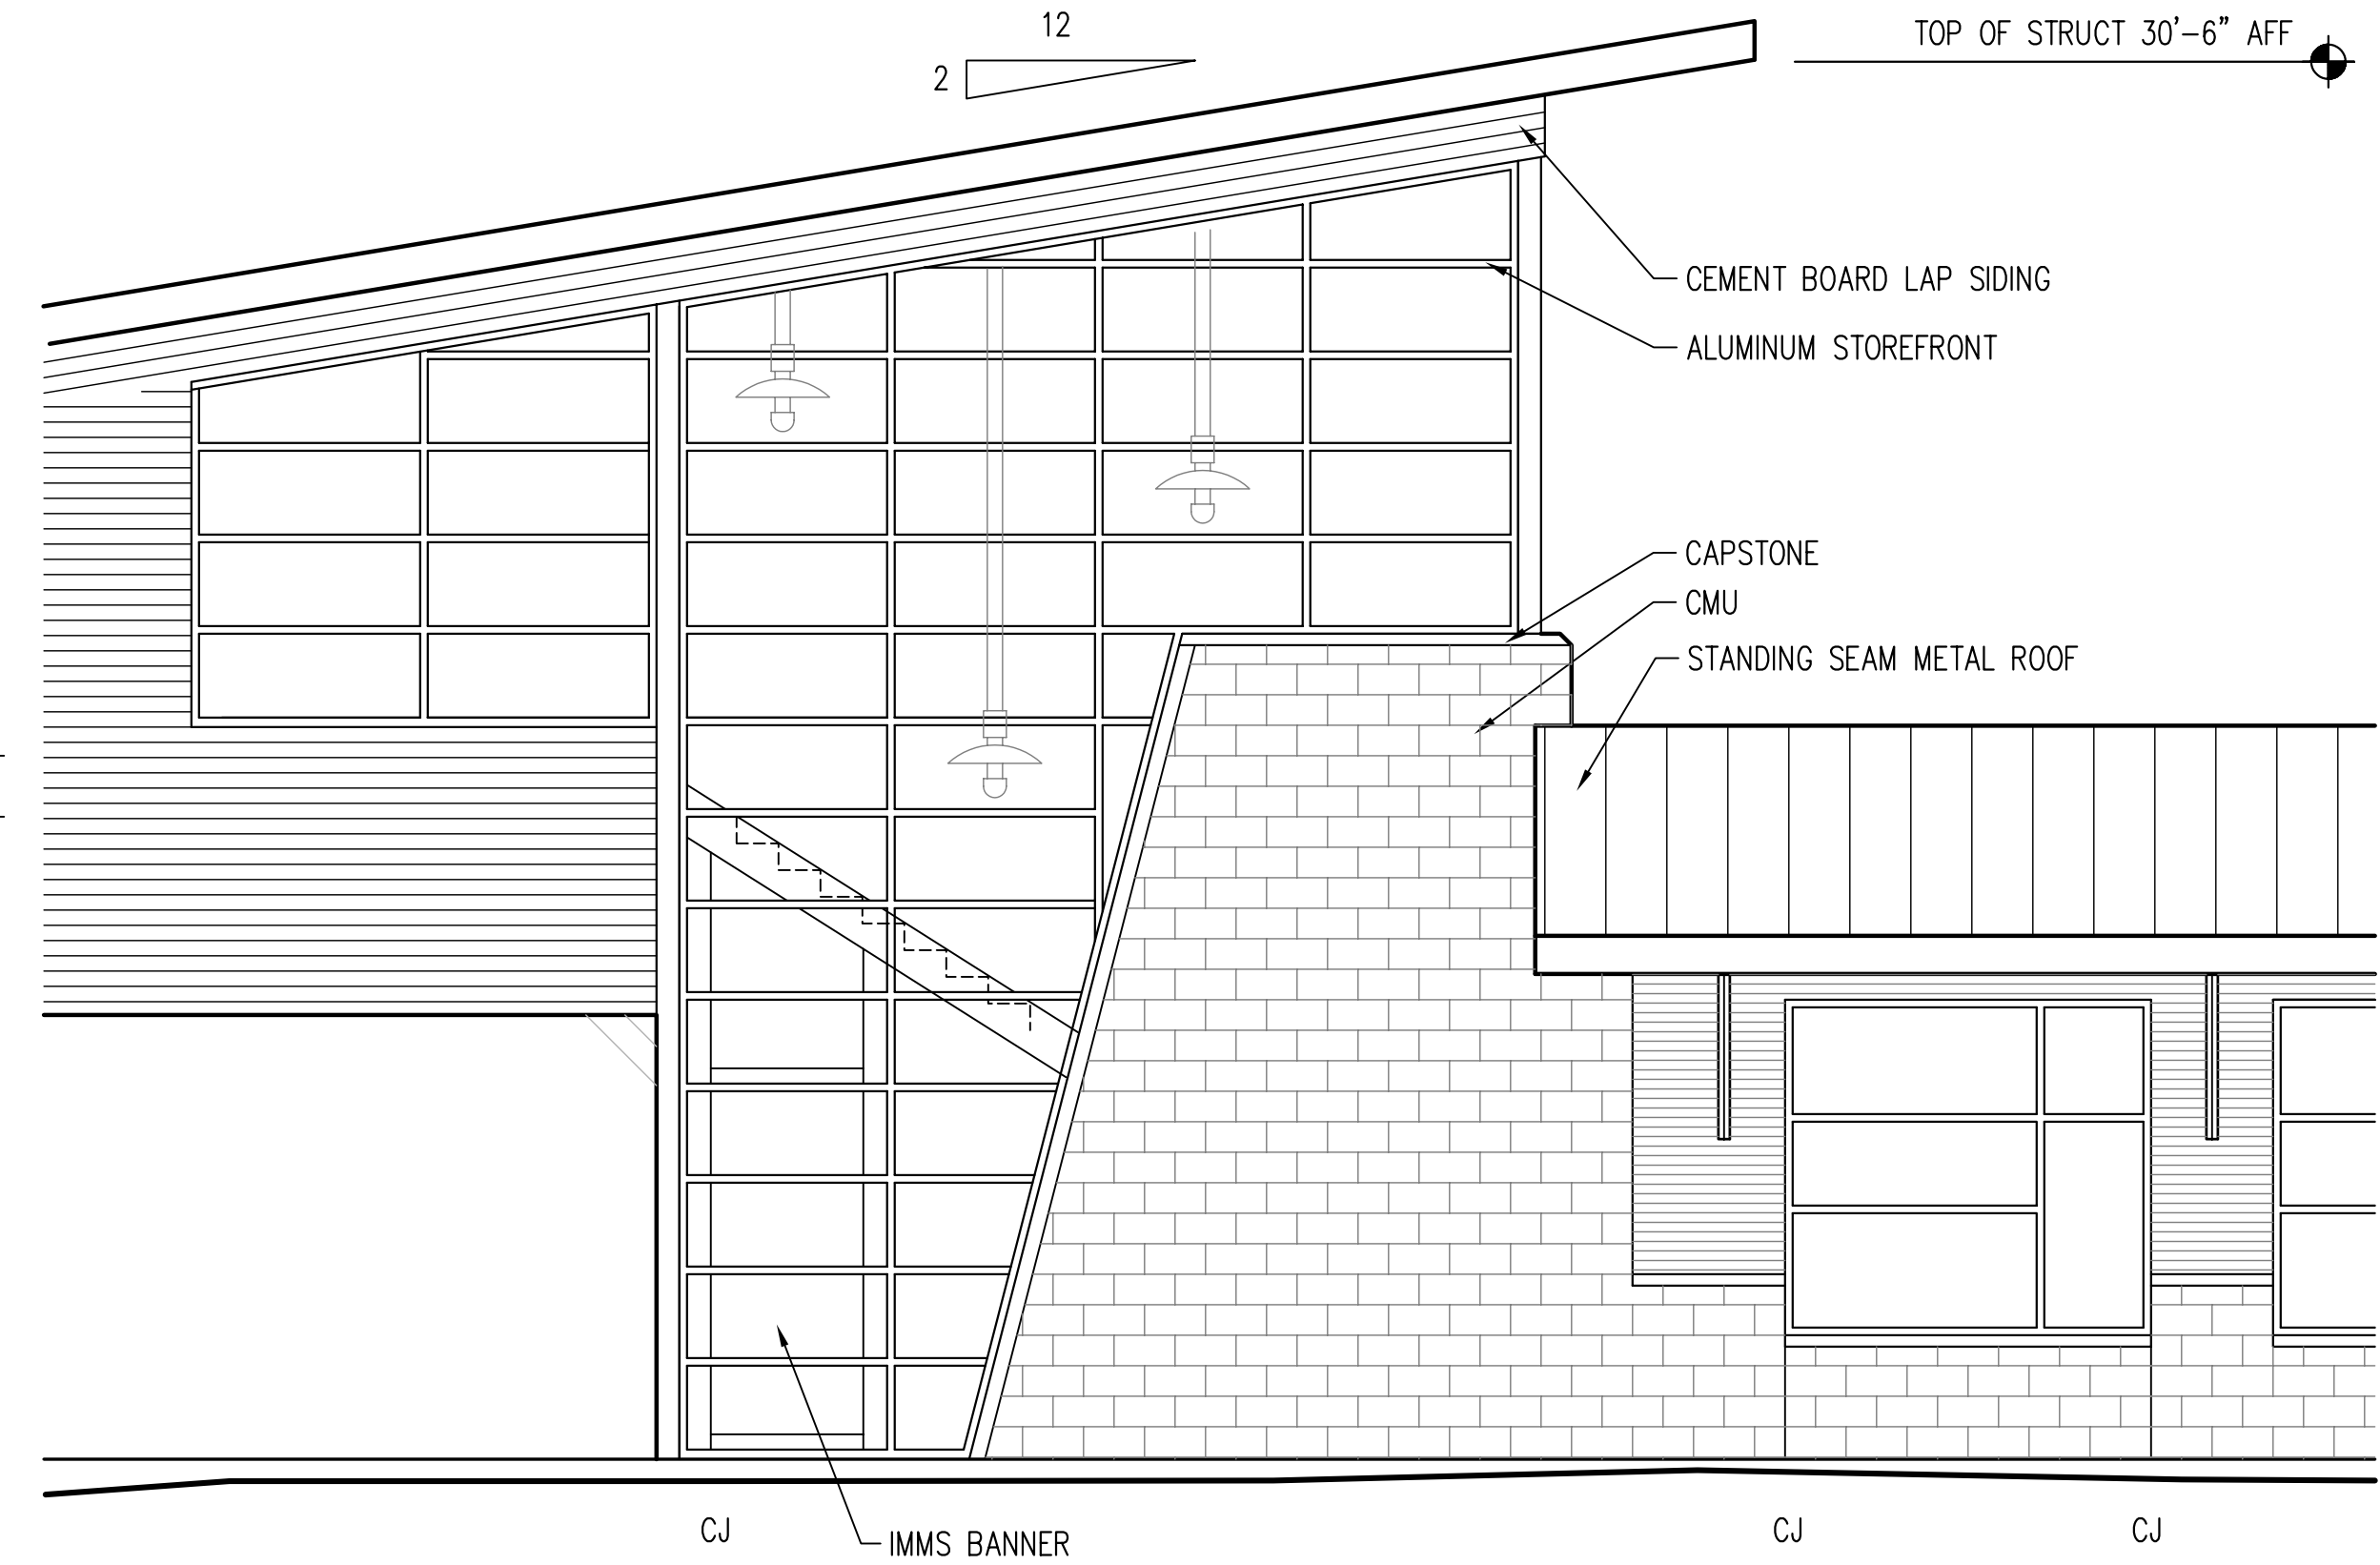

2 BUILDING A ELEVATION
201|227 SCALE: 1/8" = 1'-0"

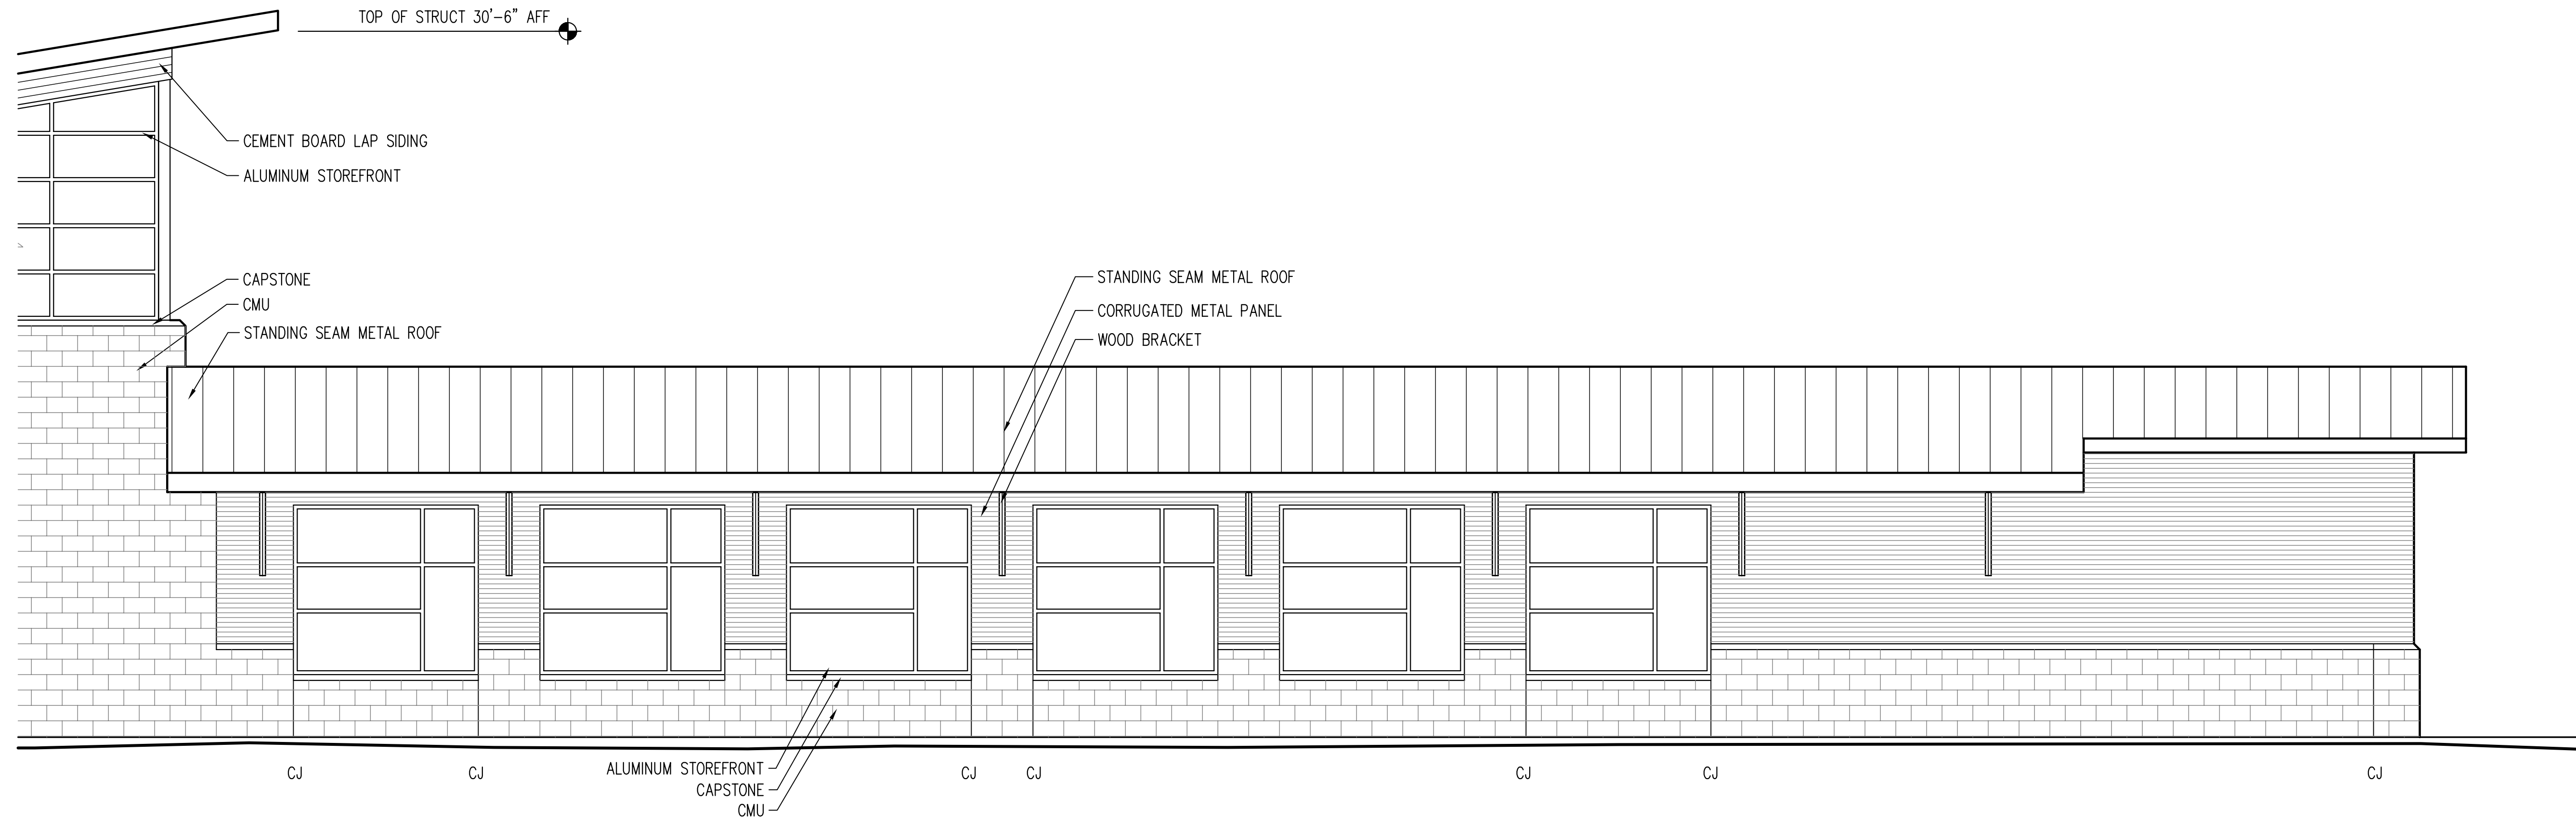

3 BUILDING A ELEVATION
201|A227 SCALE: 1/4" = 1'-0"



GUILD HARDY
ARCHITECTS PA

1041 TOMMY MUNRO DR
BILOXI, MS 39532

T E L : 2 2 8 . 5 9 4 . 2 3 2 3
F A X : 2 2 8 . 5 9 4 . 2 2 2 3
www.gharchitects.net

CONSULTANTS:

MECHANICAL

MYRON JAMES & ASSOCIATES

ELECTRICAL

MORAN ENGINEERING, PLLC

PROFESSIONAL SEAL:



INSTITUTE FOR MARINE MAMMAL STUDIES
REHABILITATION AND
RESEARCH FACILITY
GULFPORT, MISSISSIPPI

PROJECT TITLE:

MODIFICATION:	DESCRIPTION:
MARK:	
DATE:	

PROJECT # 05-021

DATE 01/04/06

DRAWN BY JJB

CHECKED BY WTG

COPYRIGHT - GUILD HARDY ARCHITECTS PA 2005


SHEET TITLE:

BLDG A
ELEVATIONS


SHEET NUMBER:

A227

SHEET XXX OF XXX

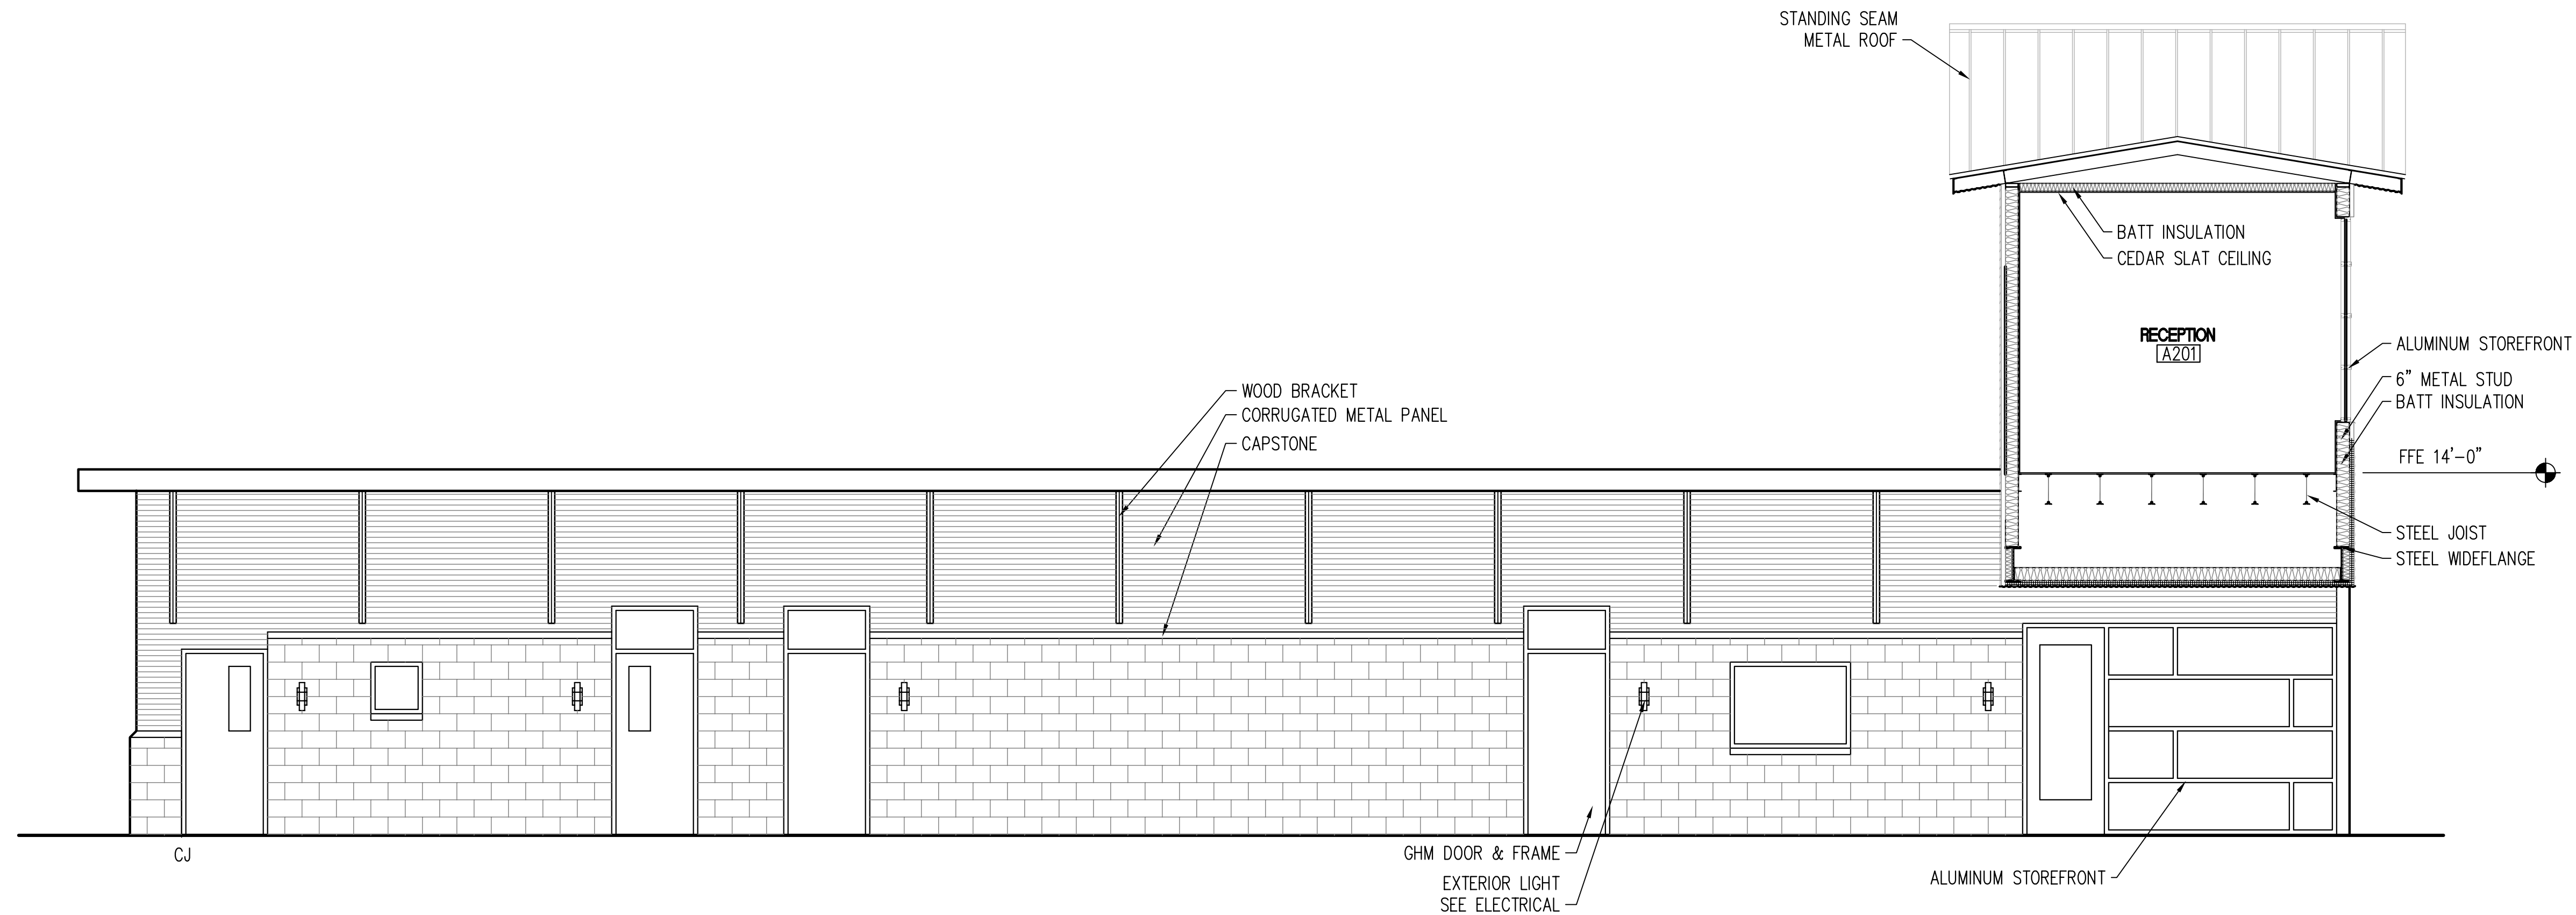

1 BUILDING A ELEVATION
201|228 SCALE: 1/4" = 1'-0"

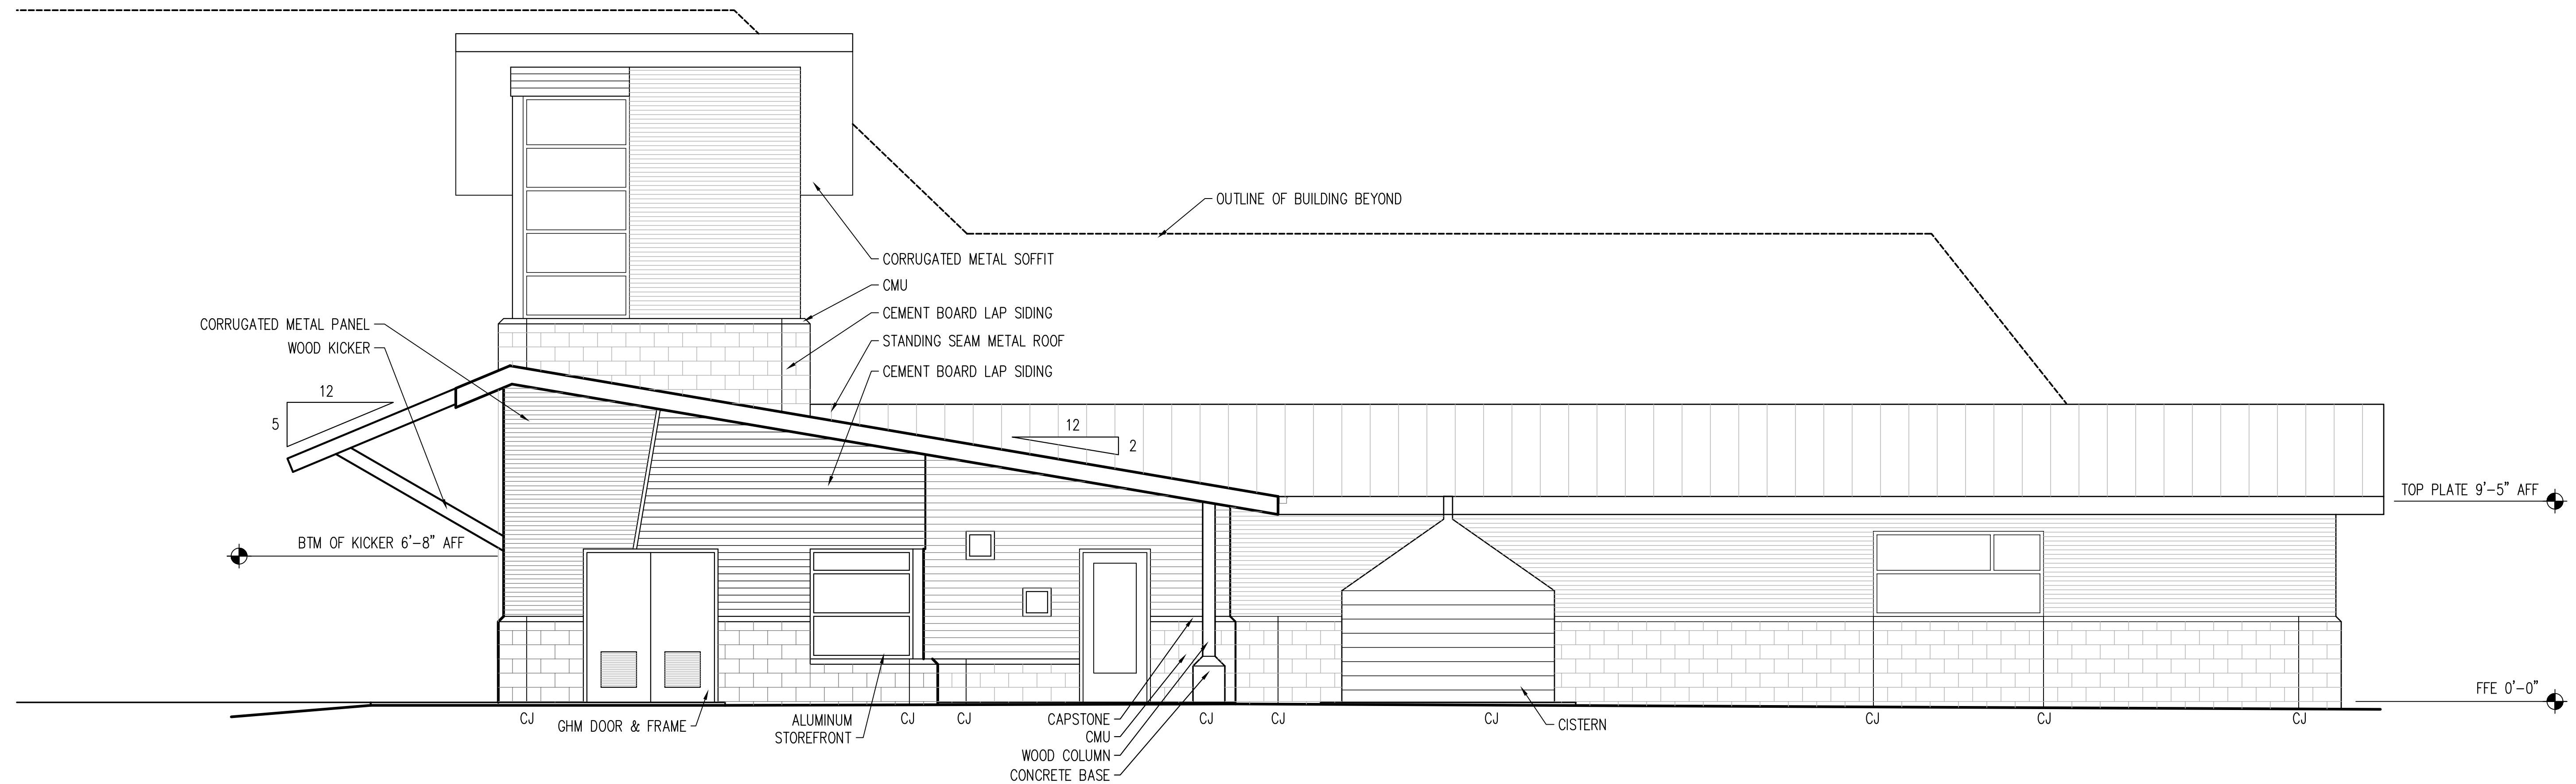

2 BUILDING A ELEVATION
201|A228 SCALE: 1/4" = 1'-0"



**GUILD HARDY
ARCHITECTS PA**

1041 TOMMY MUNRO DR
BILOXI, MS 39532

T E L : 2 2 8 . 5 9 4 . 2 3 2 3
F A X : 2 2 8 . 5 9 4 . 2 2 2 3
www.gharchitects.net

CONSULTANTS:

MECHANICAL

MYRON JAMES & ASSOCIATES

ELECTRICAL

MORAN ENGINEERING, PLLC

PROFESSIONAL SEAL:



INSTITUTE FOR MARINE MAMMAL STUDIES
**REHABILITATION AND
RESEARCH FACILITY**
GULFPORT, MISSISSIPPI

PROJECT TITLE:

MODIFICATION:	DATE:	DESCRIPTION:
MARK:		


PROJECT #	05-021
DATE	01/04/08
DRAWN BY	JJB
CHECKED BY	WTG
COPYRIGHT - GUILD HARDY ARCHITECTS PA 2005	

SHEET TITLE:
BLDG A
ELEVATIONS


SHEET NUMBER:

A228


SHEET XXX OF XXX

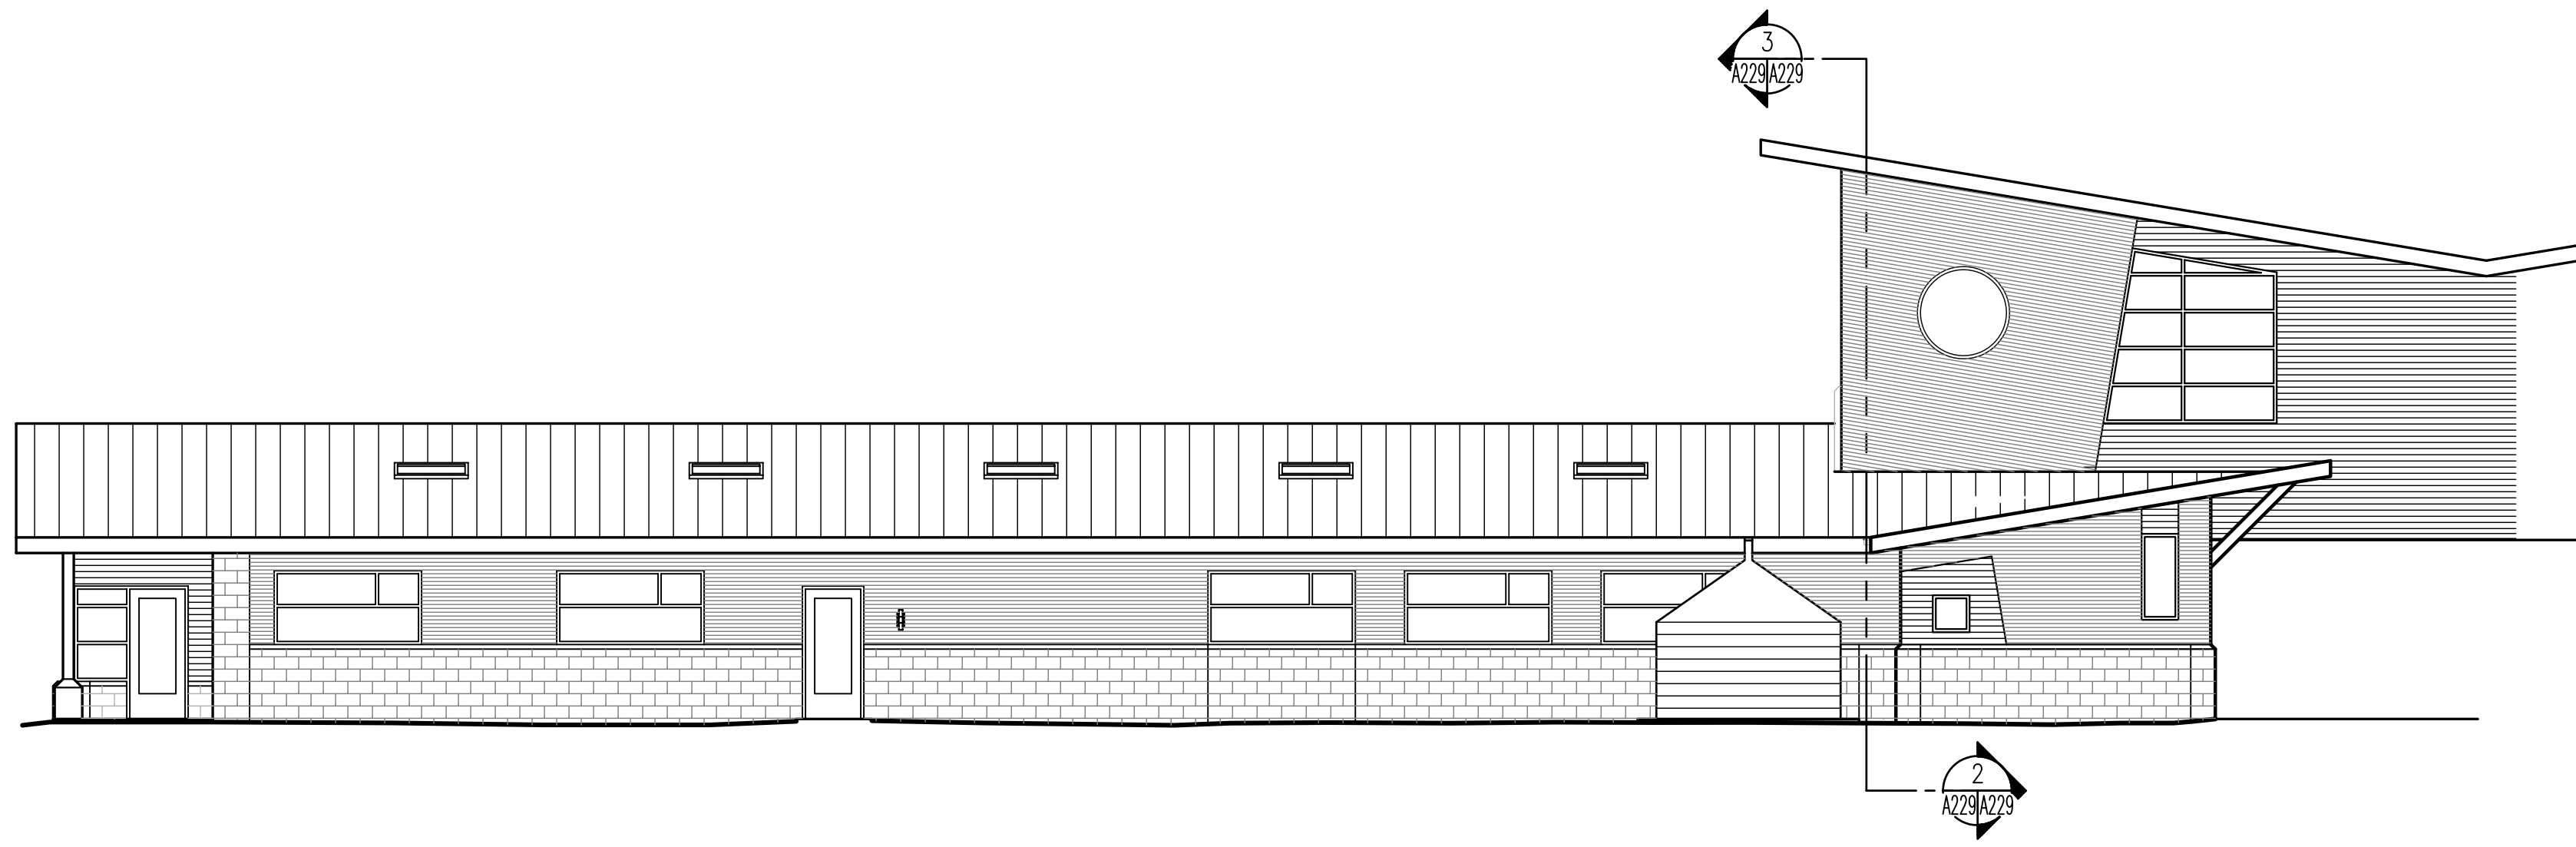

1 BUILDING A ELEVATION
201|229 SCALE: 1/8" = 1'-0"

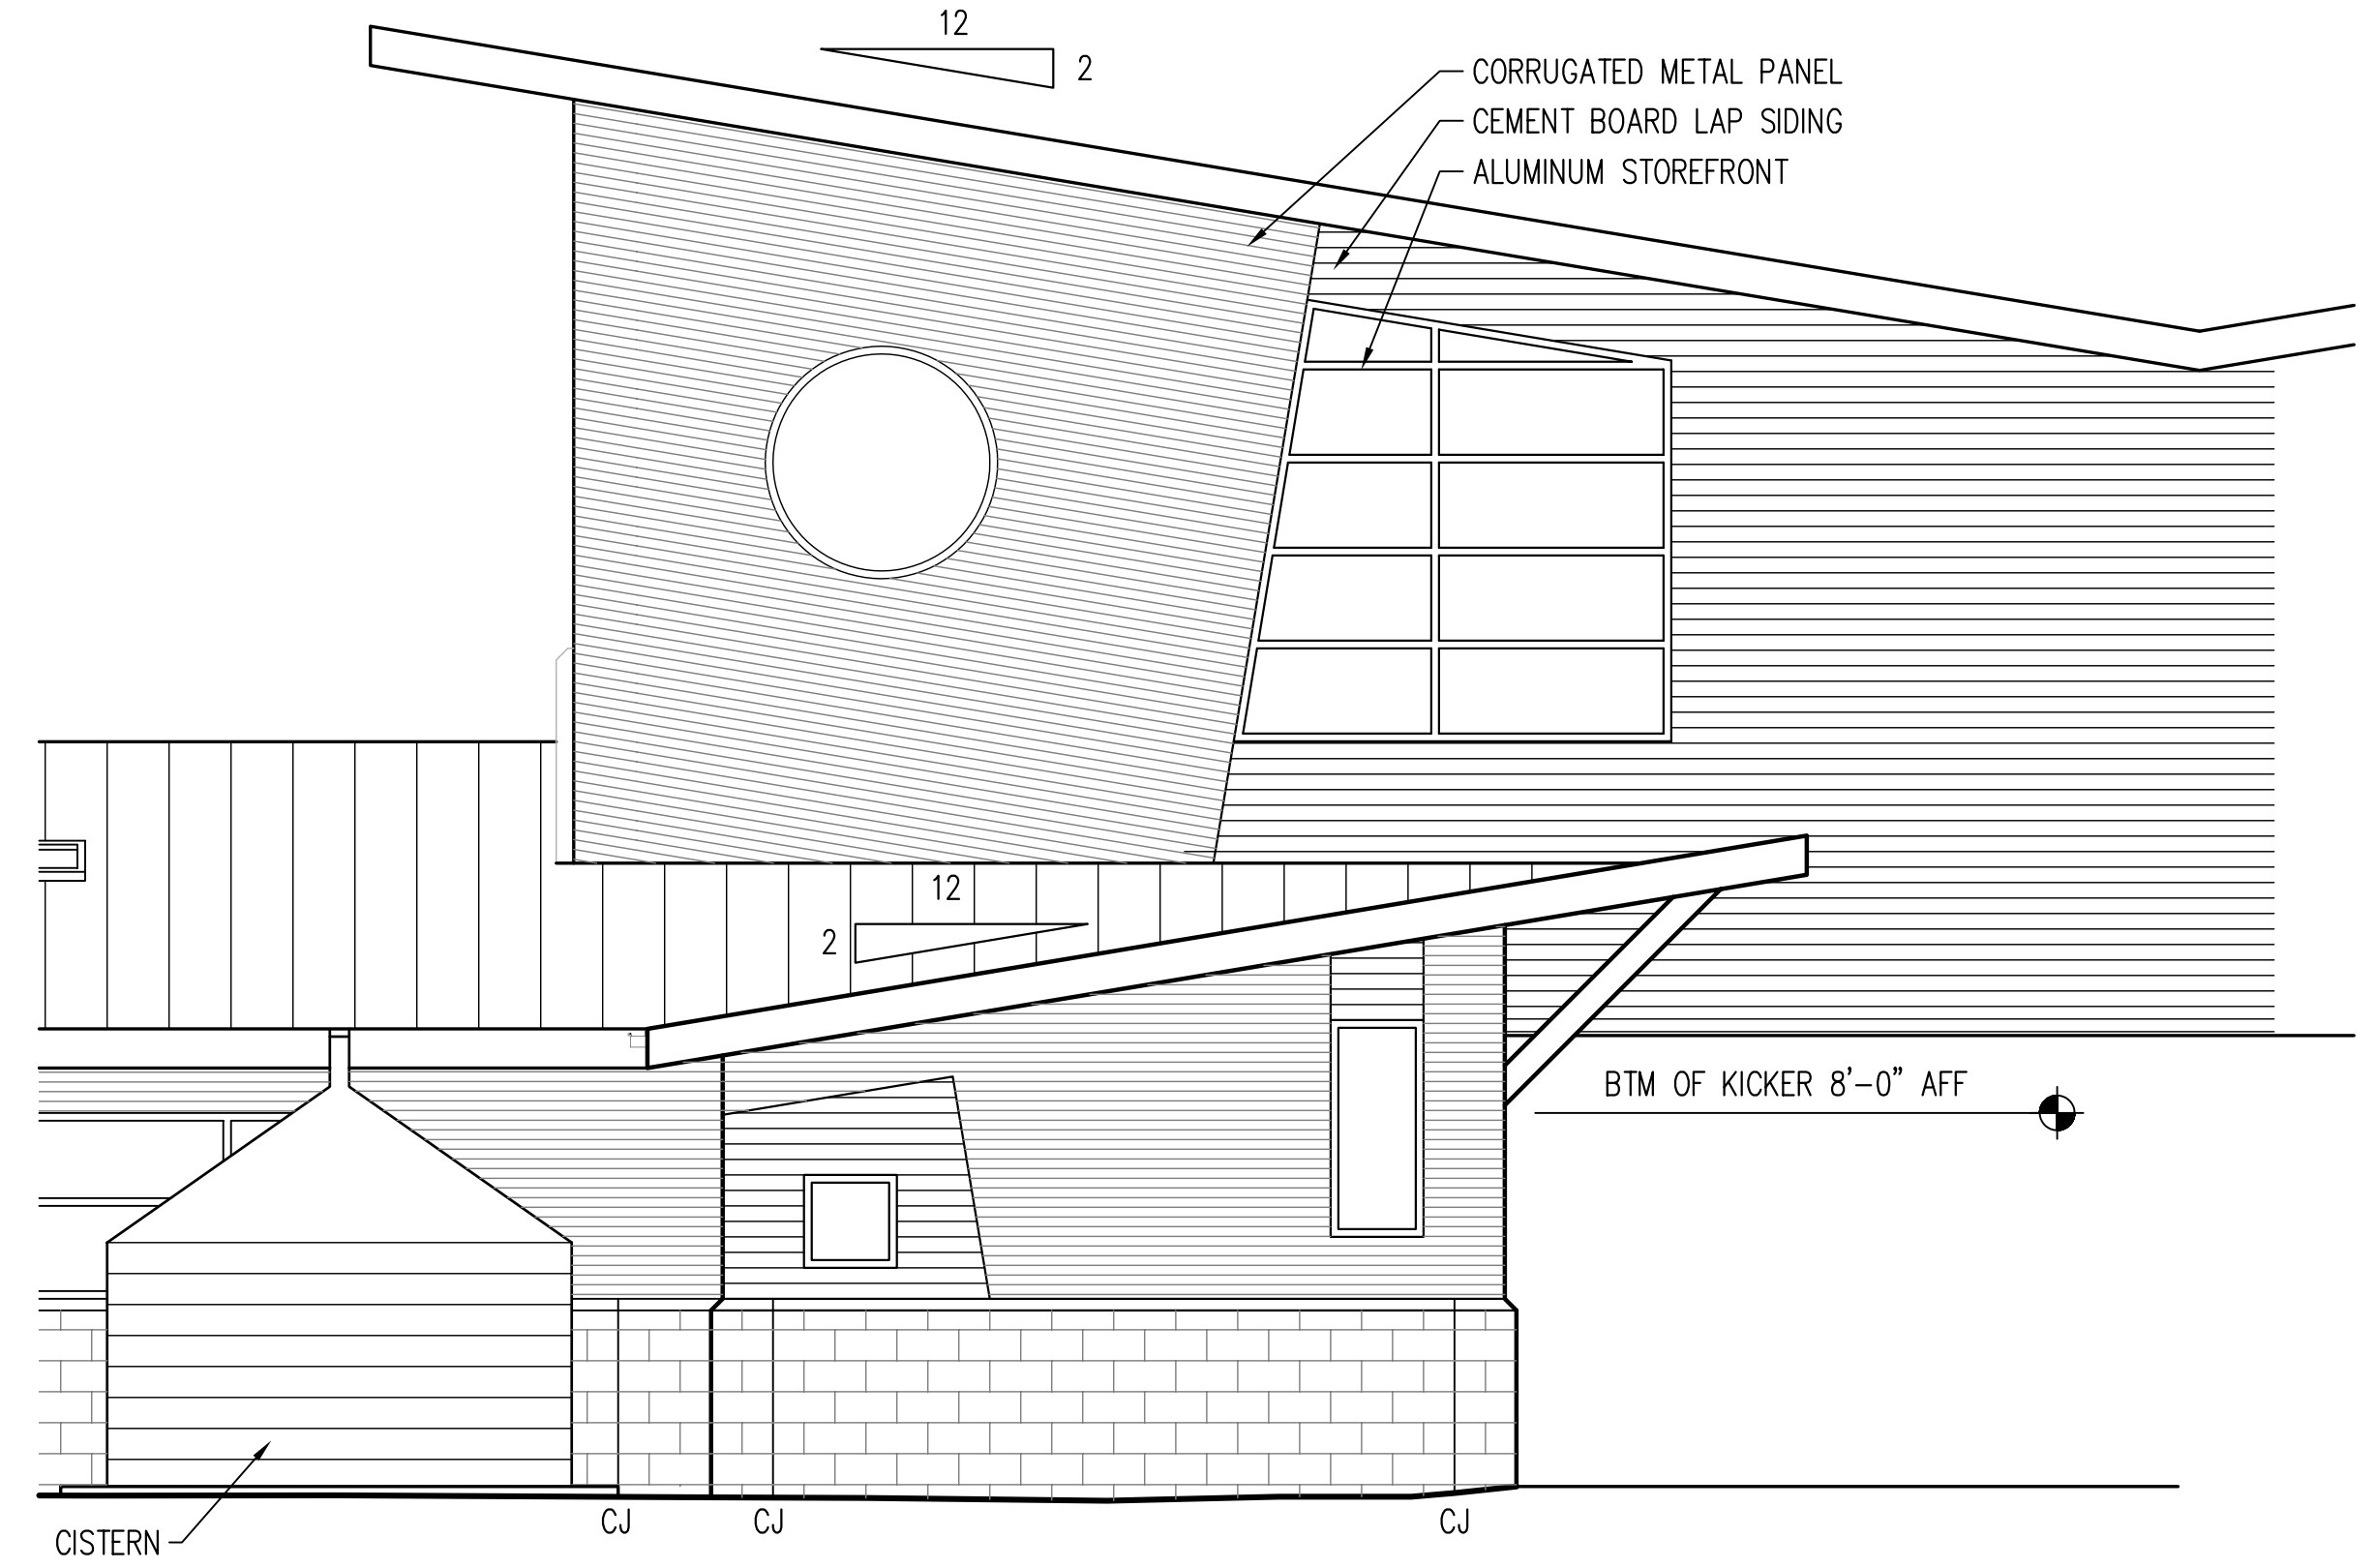

2 BUILDING A ELEVATION
229|229 SCALE: 1/4" = 1'-0"

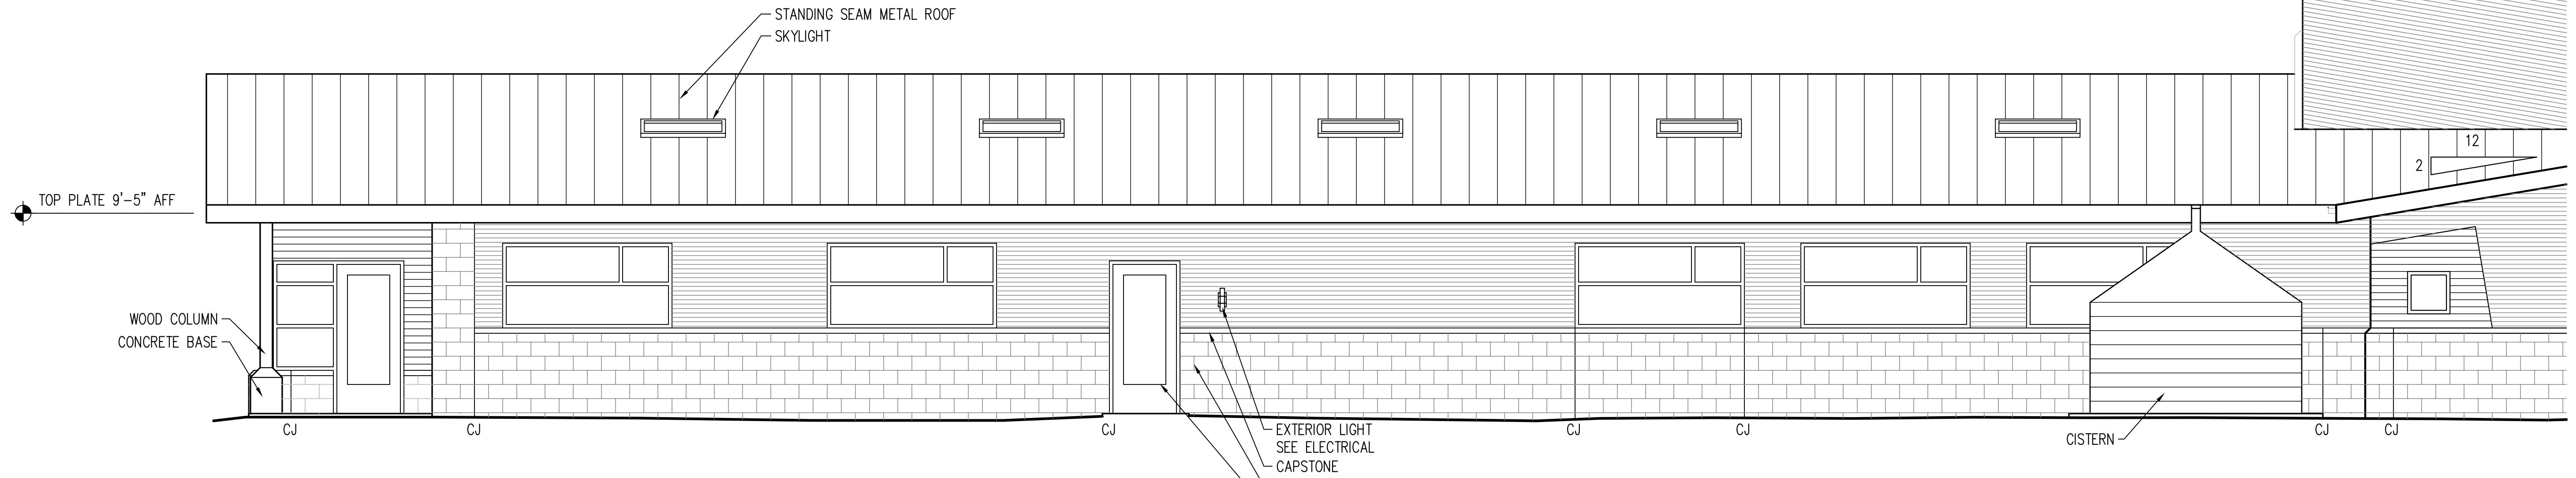

3 BUILDING A ELEVATION
229|229 SCALE: 1/4" = 1'-0"



**GUILD HARDY
ARCHITECTS PA**

1041 TOMMY MUNRO DR
BILOXI, MS 39532

T E L : 2 2 8 . 5 9 4 . 2 3 2 3
F A X : 2 2 8 . 5 9 4 . 2 2 2 3
www.gharchitects.net

CONSULTANTS:

MECHANICAL

MYRON JAMES & ASSOCIATES

ELECTRICAL

MORAN ENGINEERING, PLLC

PROFESSIONAL SEAL:



INSTITUTE FOR MARINE MAMMAL STUDIES
**REHABILITATION AND
RESEARCH FACILITY**
GULFPORT, MISSISSIPPI

PROJECT TITLE:

MODIFICATION:	DESCRIPTION:
MARK:	DATE:

PROJECT #	05-021
DATE	01/04/06
DRAWN BY	JJB
CHECKED BY	WTG
COPYRIGHT - GUILD HARDY ARCHITECTS PA 2005	

SHEET TITLE:
**BLDG A
ELEVATIONS**

SHEET NUMBER:

A229

SHEET XXX OF XXX



GUILD HARDY
ARCHITECTS PA

1041 TOMMY MUNRO DR
BILOXI, MS 39532

T E L : 2 2 8 . 5 9 4 . 2 3 2 3
F A X : 2 2 8 . 5 9 4 . 2 2 2 3
www.gharchitects.net

CONSULTANTS:

MECHANICAL
MYRON JAMES & ASSOCIATES
ELECTRICAL
MORAN ENGINEERING, PLLC

PROFESSIONAL SEAL:



INSTITUTE FOR MARINE MAMMAL STUDIES
REHABILITATION AND
RESEARCH FACILITY
GULFPORT, MISSISSIPPI

PROJECT TITLE:

MODIFICATION:	DESCRIPTION:
MARK:	DATE:


PROJECT #	05-021
DATE	01/04/08
DRAWN BY	JJB
CHECKED BY	WTG
COPYRIGHT - GUILD HARDY ARCHITECTS PA 2005	

SHEET TITLE:
BLDG A SECTIONS


SHEET NUMBER:

A250


SHEET XXX OF XXX

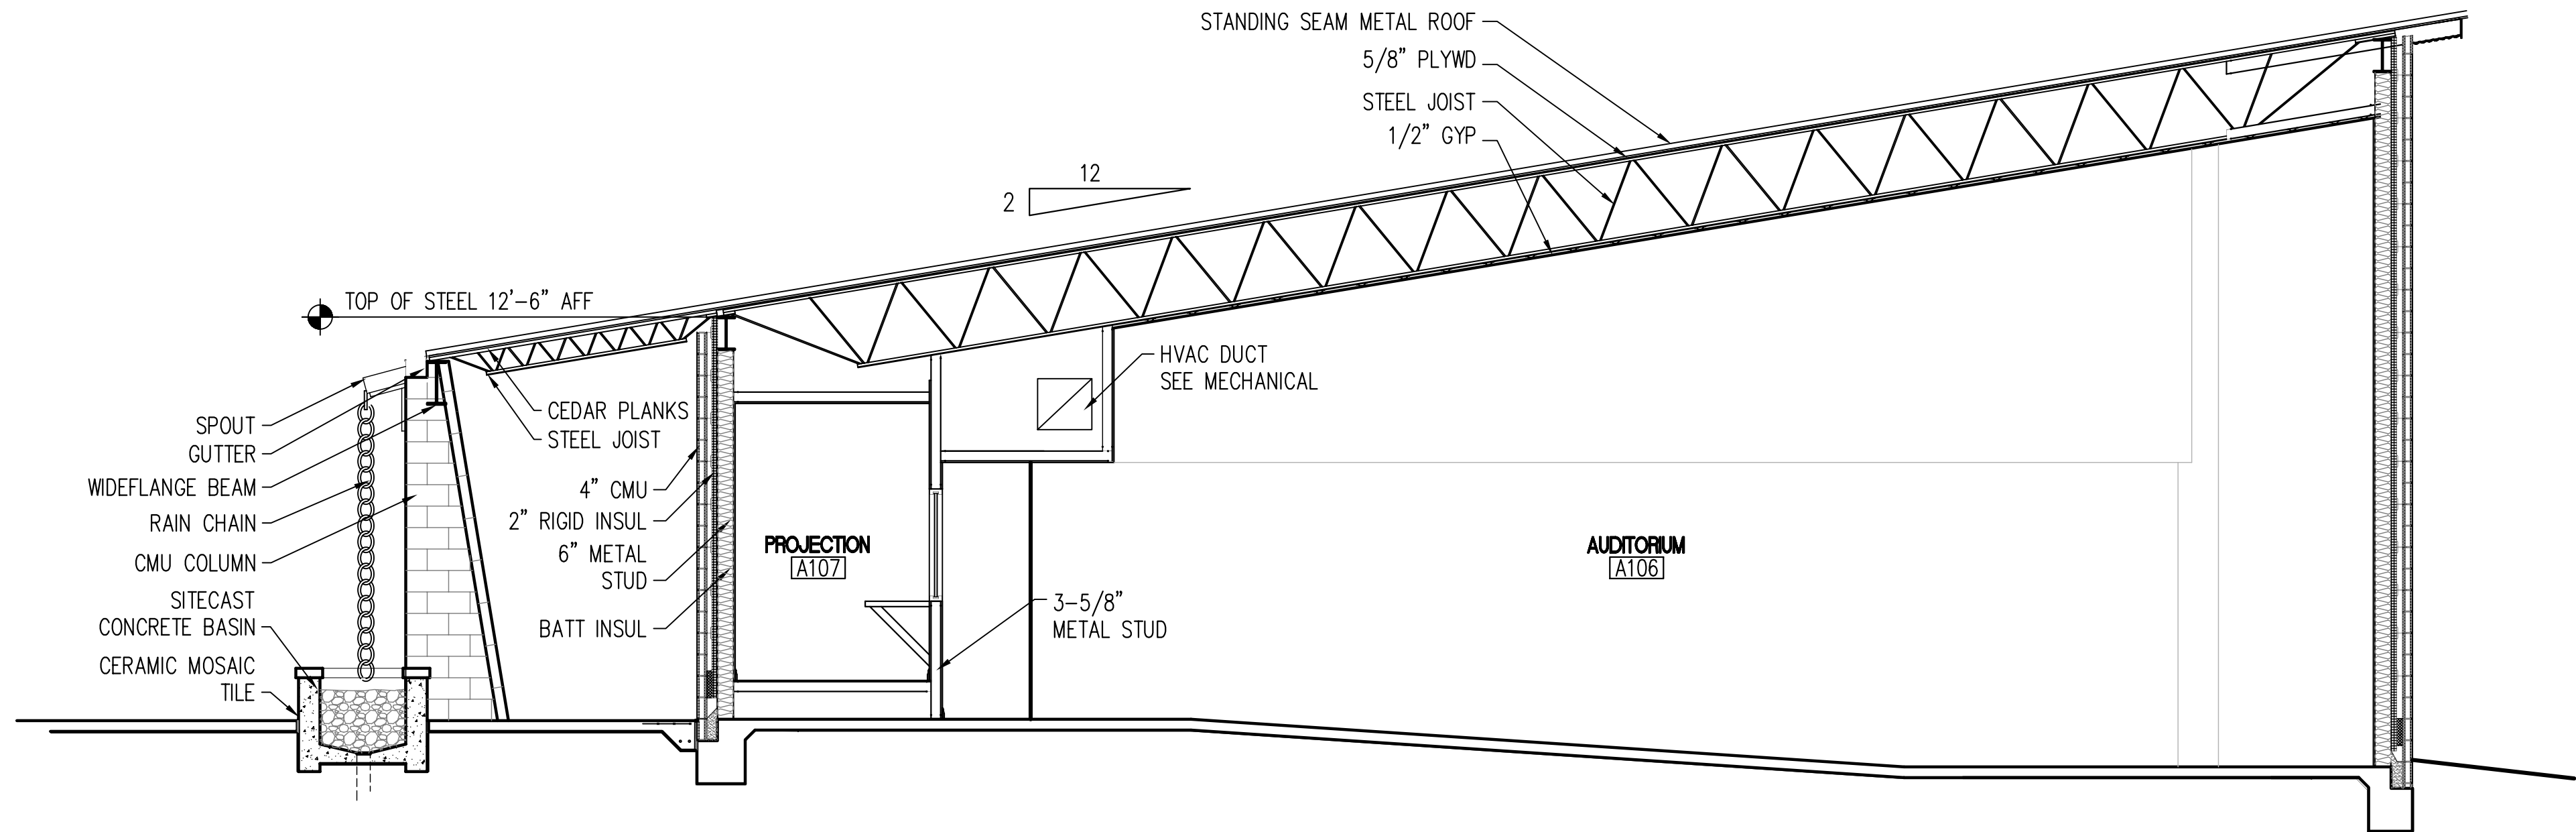

1 BUILDING A SECTION
201|225 SCALE: 1/4" = 1'-0"

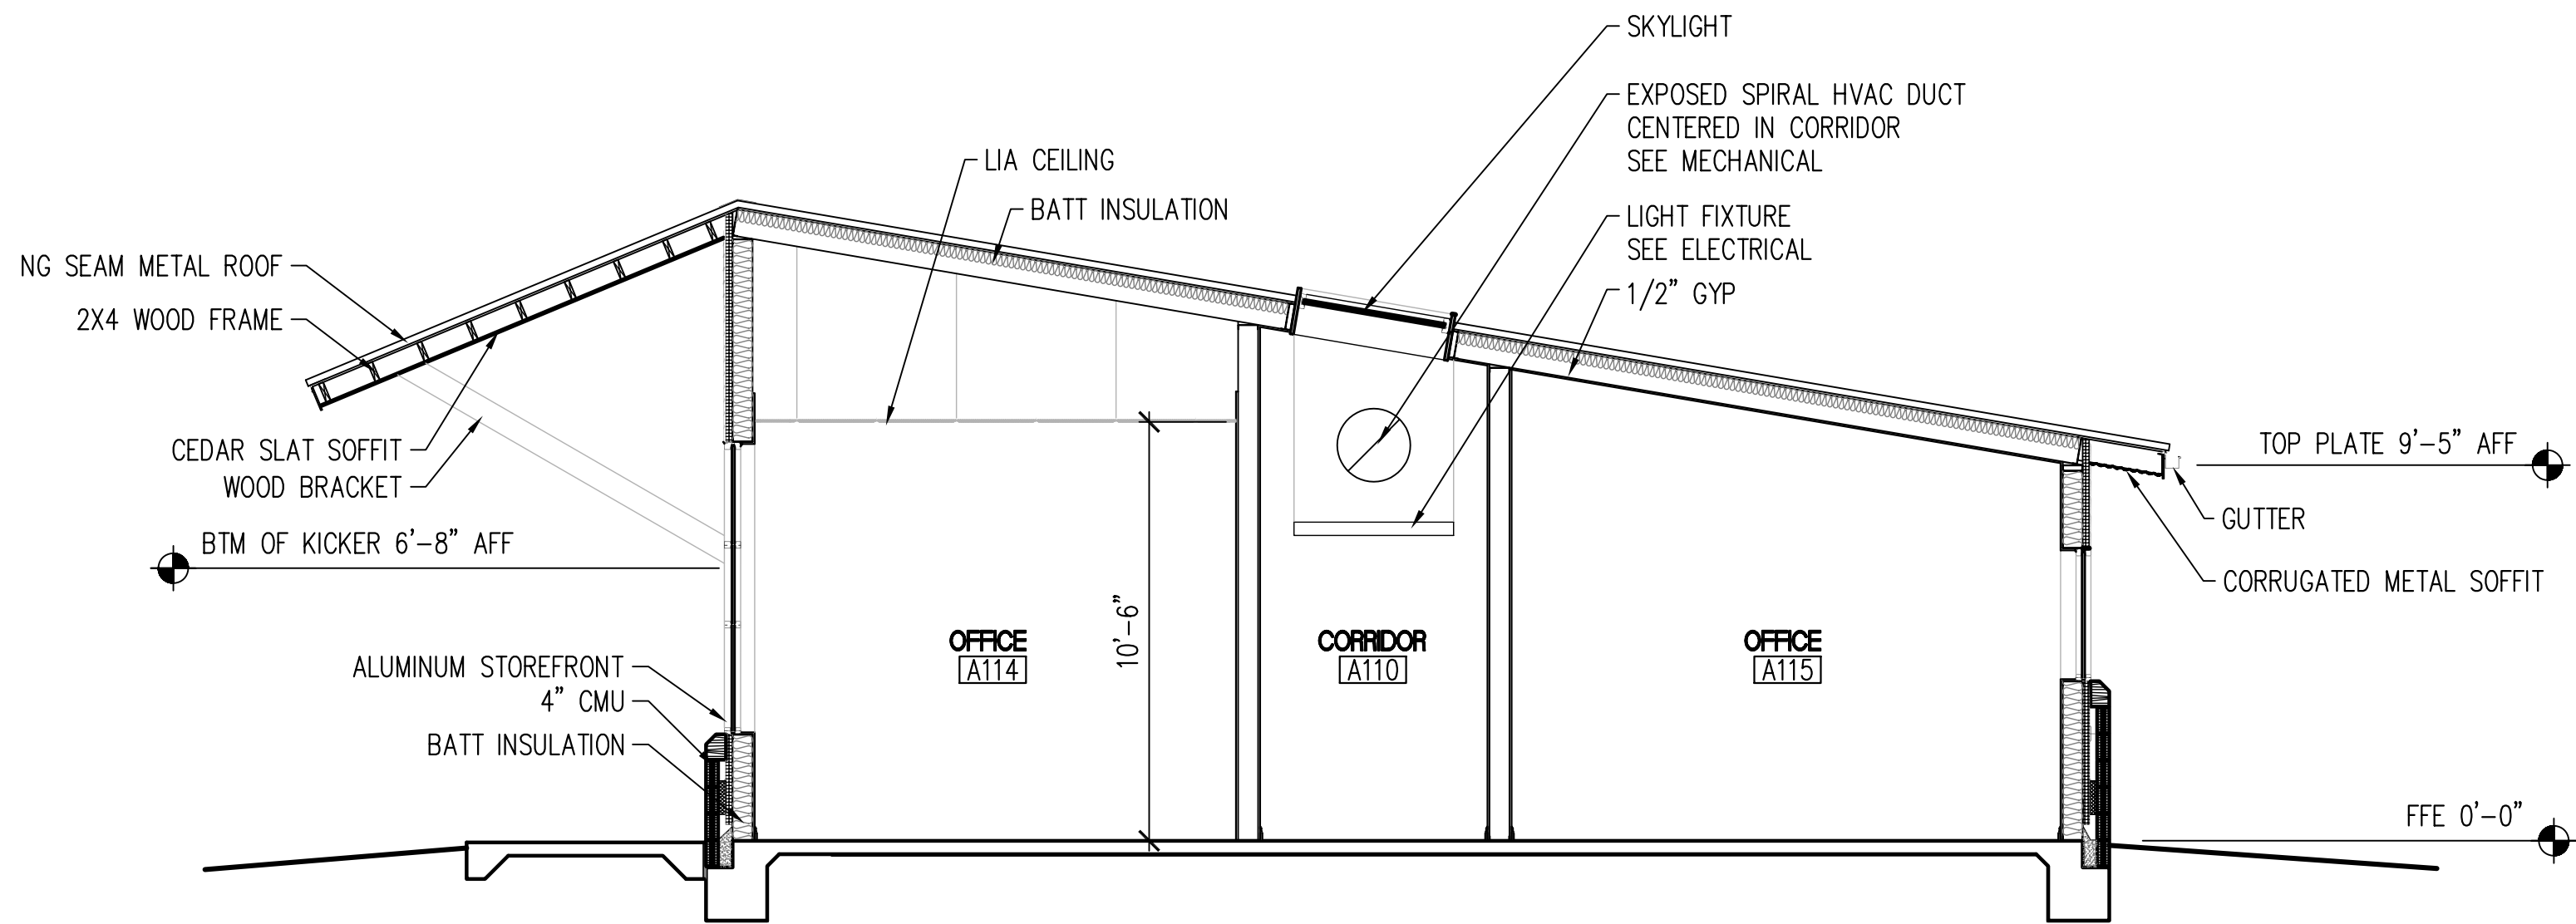


2 BUILDING A SECTION
201|A225 SCALE: 1/4" = 1'-0"

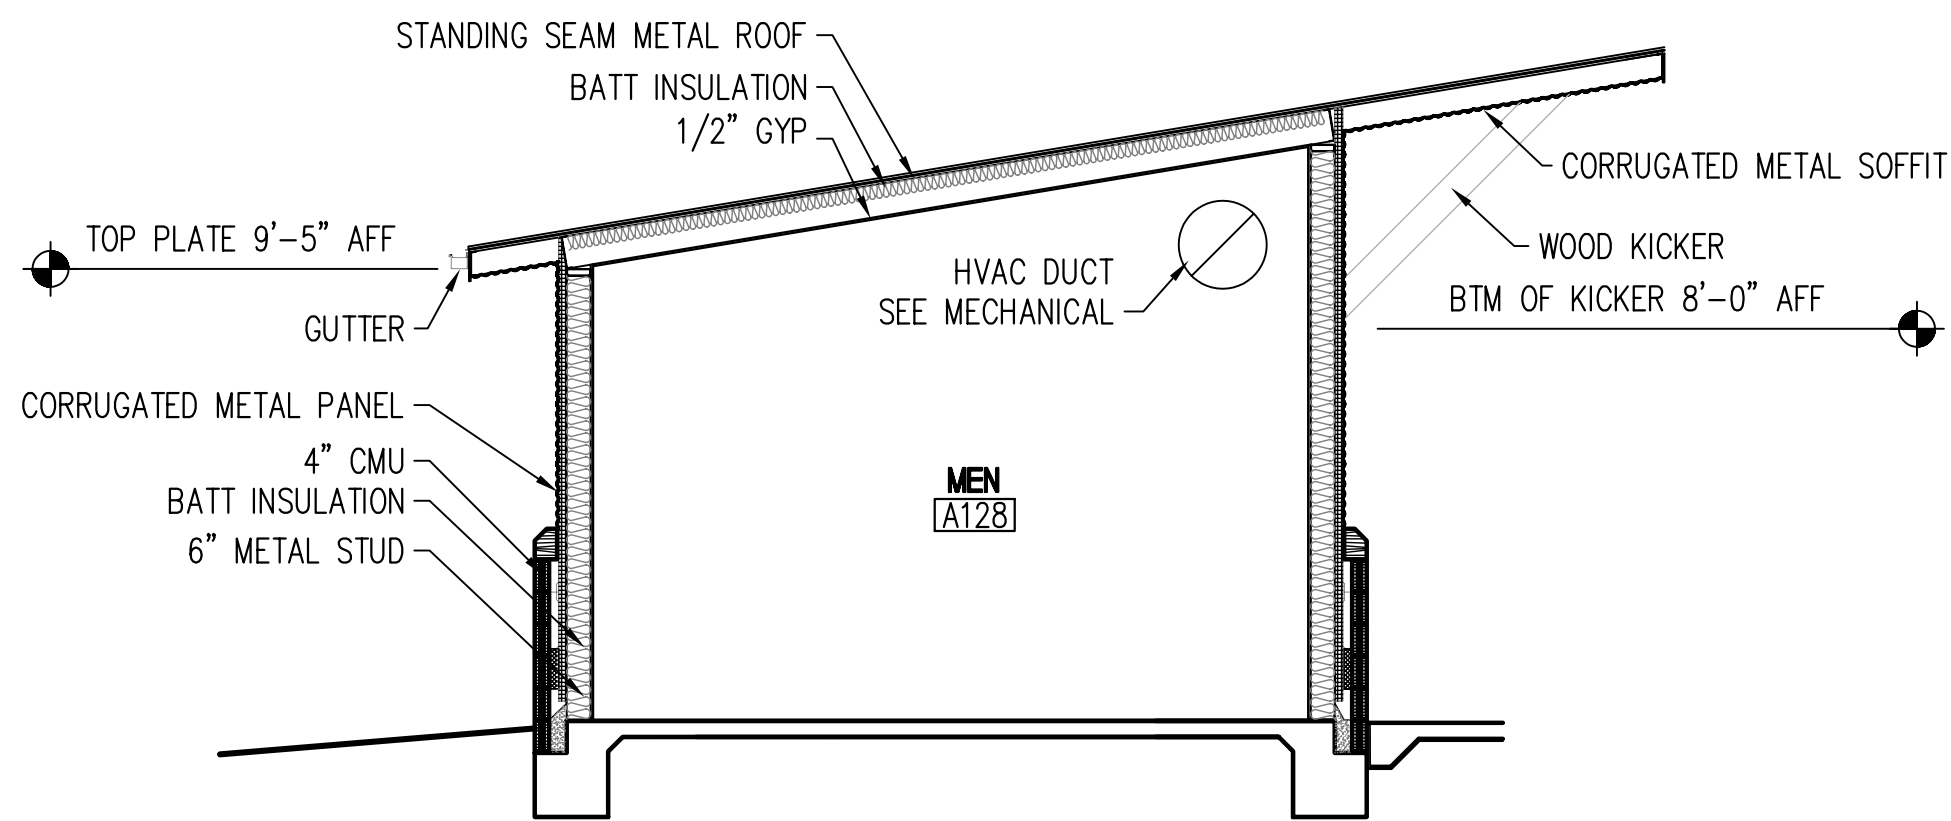

3 BUILDING A SECTION
201|A225 SCALE: 1/4" = 1'-0"

SHEET XXX OF XXX

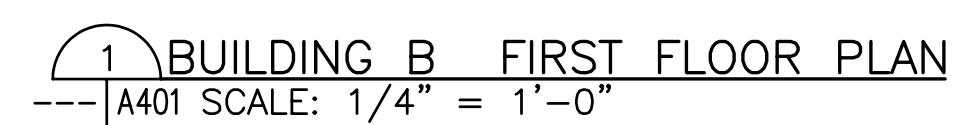



GUILD HARDY
ARCHITECTS PA

1041 TOMMY MUNRO DR
BILOXI, MS 39532

T E L : 2 2 8 . 5 9 4 . 2 3 2 3
F A X : 2 2 8 . 5 9 4 . 2 2 2 3
www.gharchitects.net

CONSULTANTS:

MECHANICAL
MYRON JAMES & ASSOCIATES
ELECTRICAL
MORAN ENGINEERING, PLLC

PROFESSIONAL SEAL:



INSTITUTE FOR MARINE MAMMAL STUDIES
REHABILITATION AND
RESEARCH FACILITY
GULFPORT, MISSISSIPPI

PROJECT TITLE:

MODIFICATION:	DESCRIPTION:
MARK:	
DATE:	



PROJECT #	05-021
DATE	01/04/06
DRAWN BY	JJB
CHECKED BY	WTG
COPYRIGHT - GUILD HARDY ARCHITECTS PA 2005	

SHEET TITLE:
BLDG B
SECOND FLOOR/
ROOF PLAN


SHEET NUMBER:

A302


SHEET XXX OF XXX

 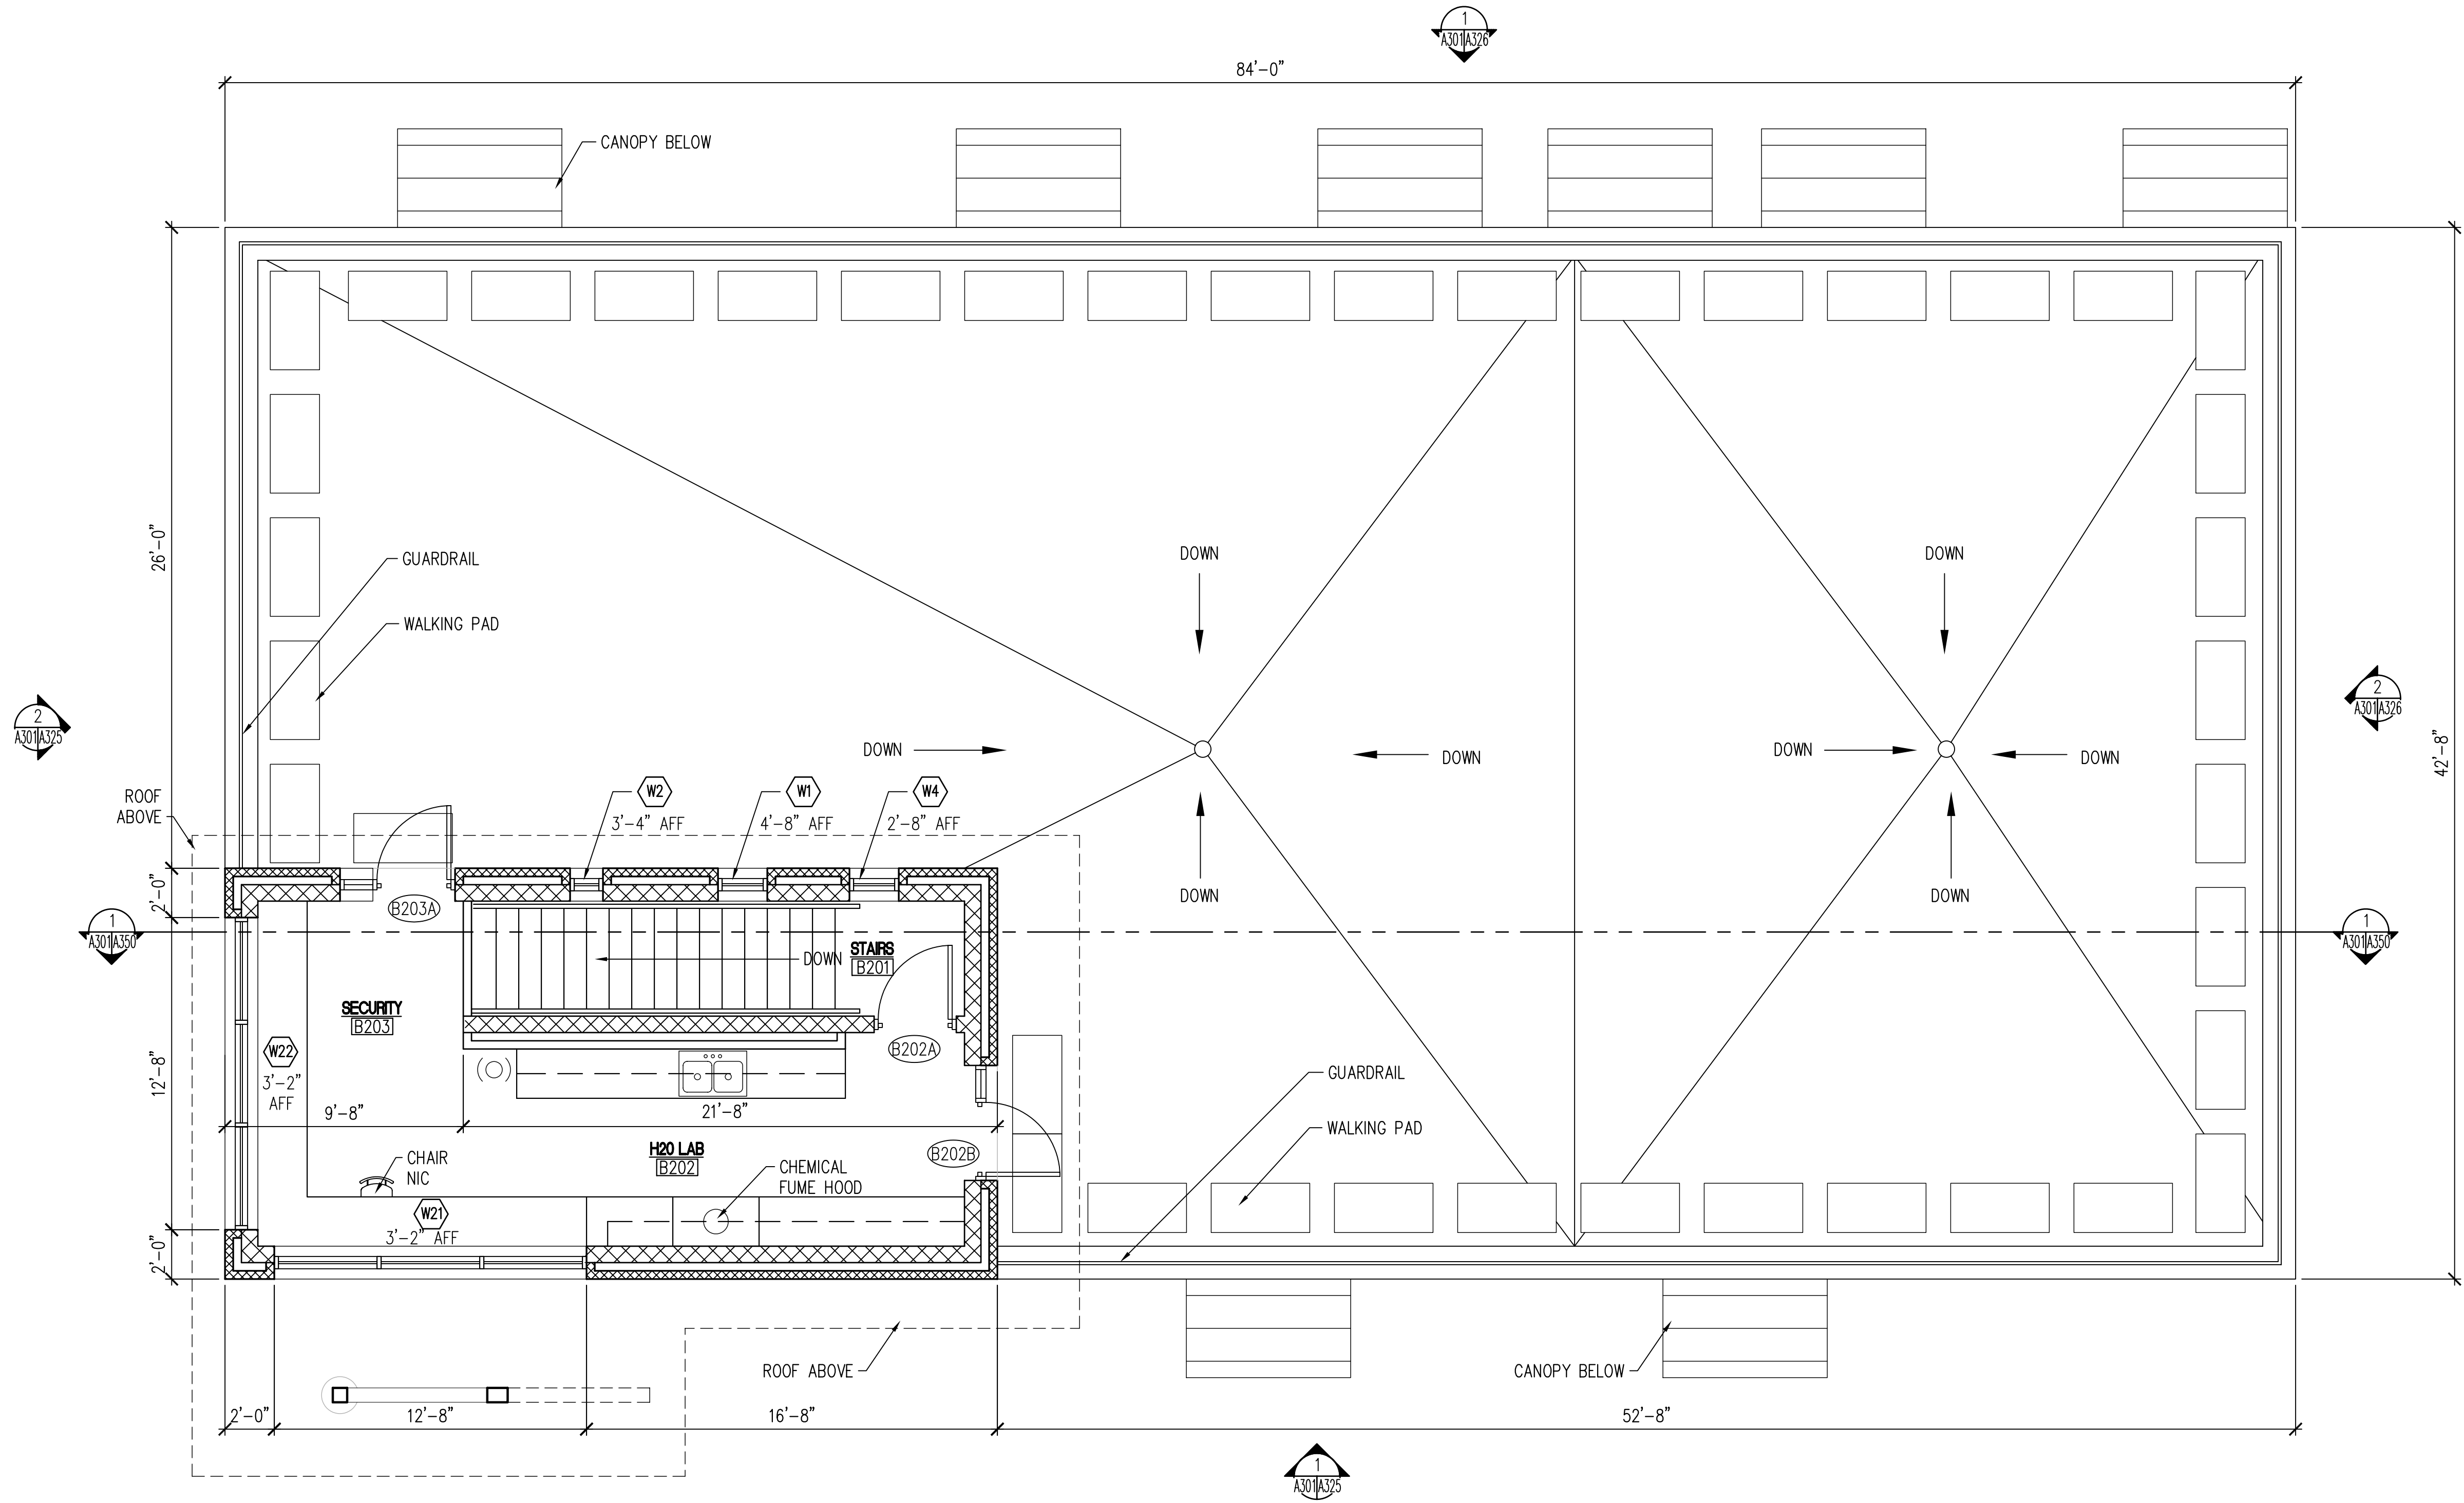

1 BUILDING B SECOND FLOOR/ ROOF PLAN
A401 SCALE: 1/4" = 1'-0"

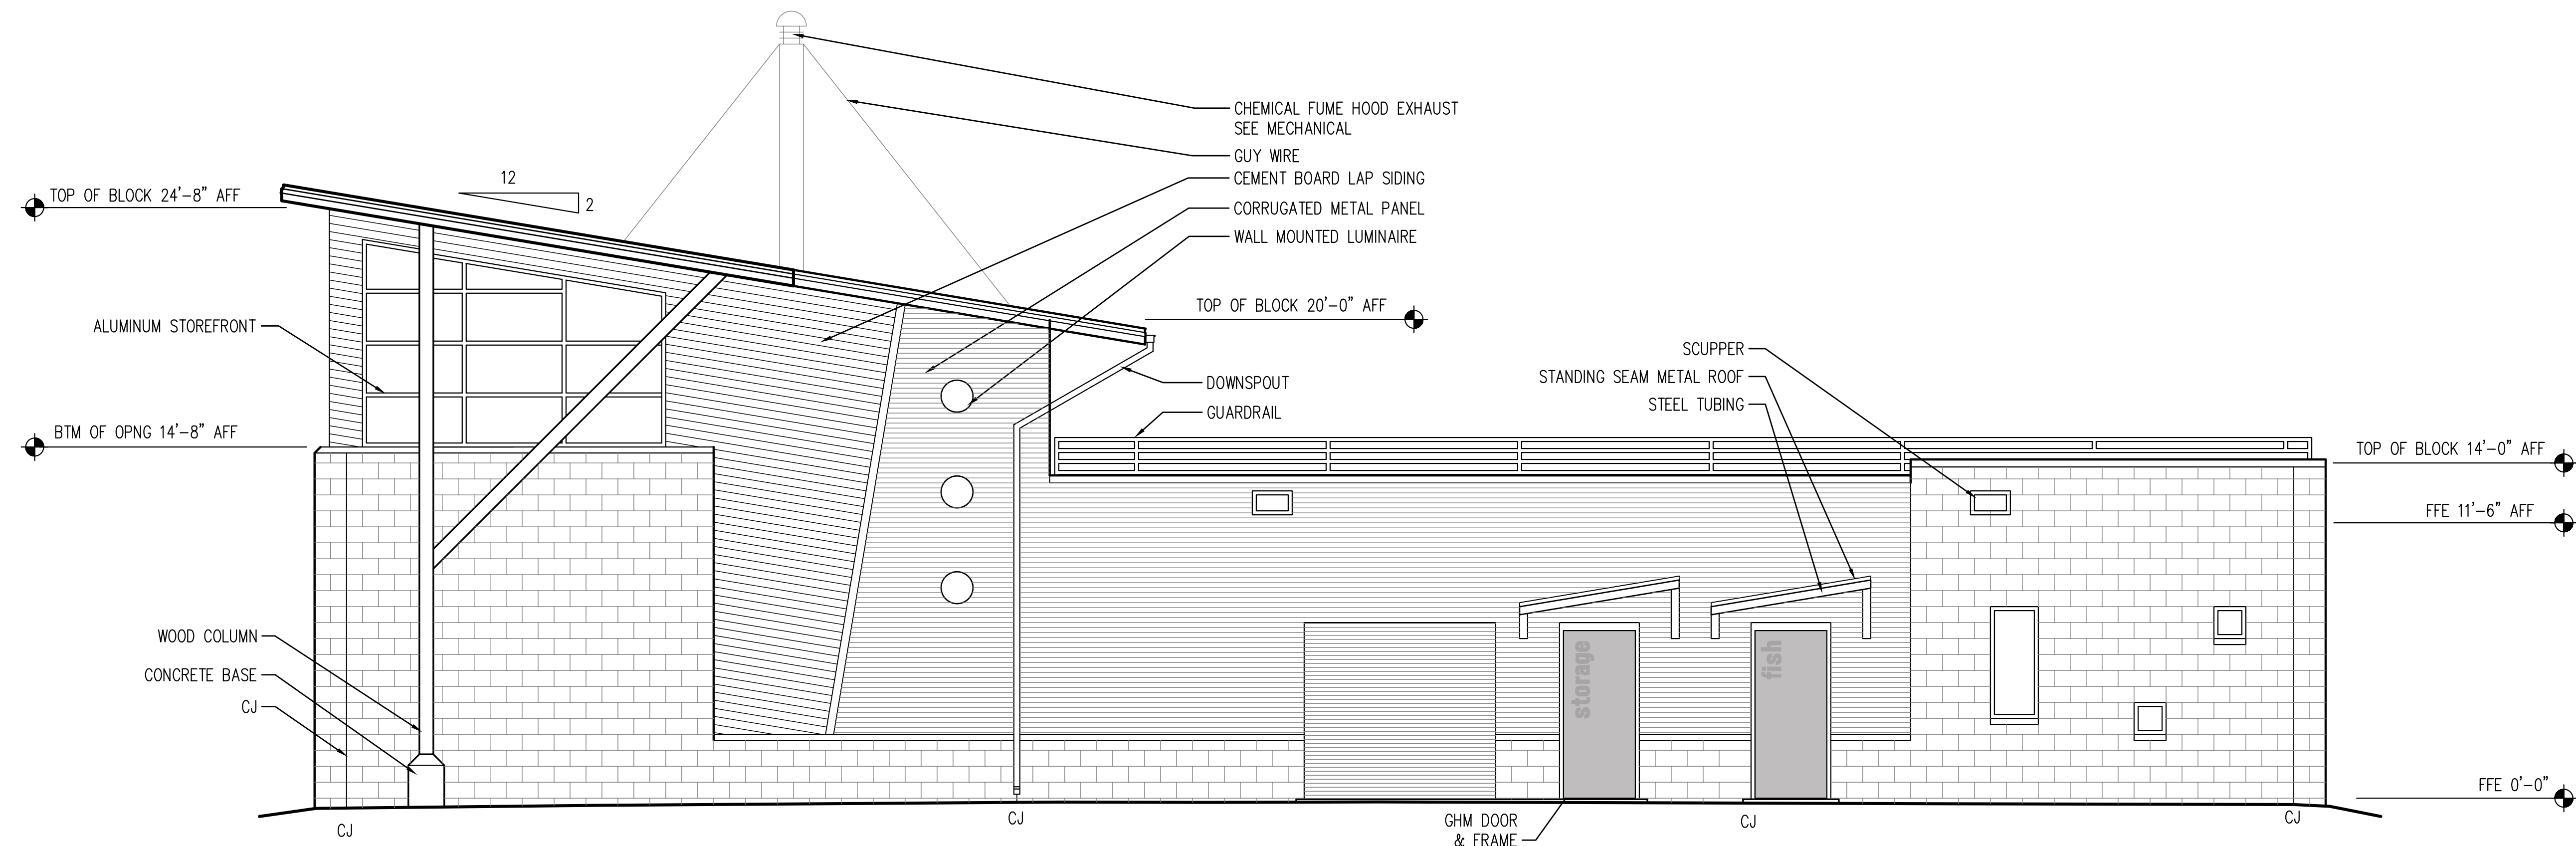

1 BUILDING B SOUTH ELEVATION
 ---1/325 SCALE: 1/4" = 1'-0"

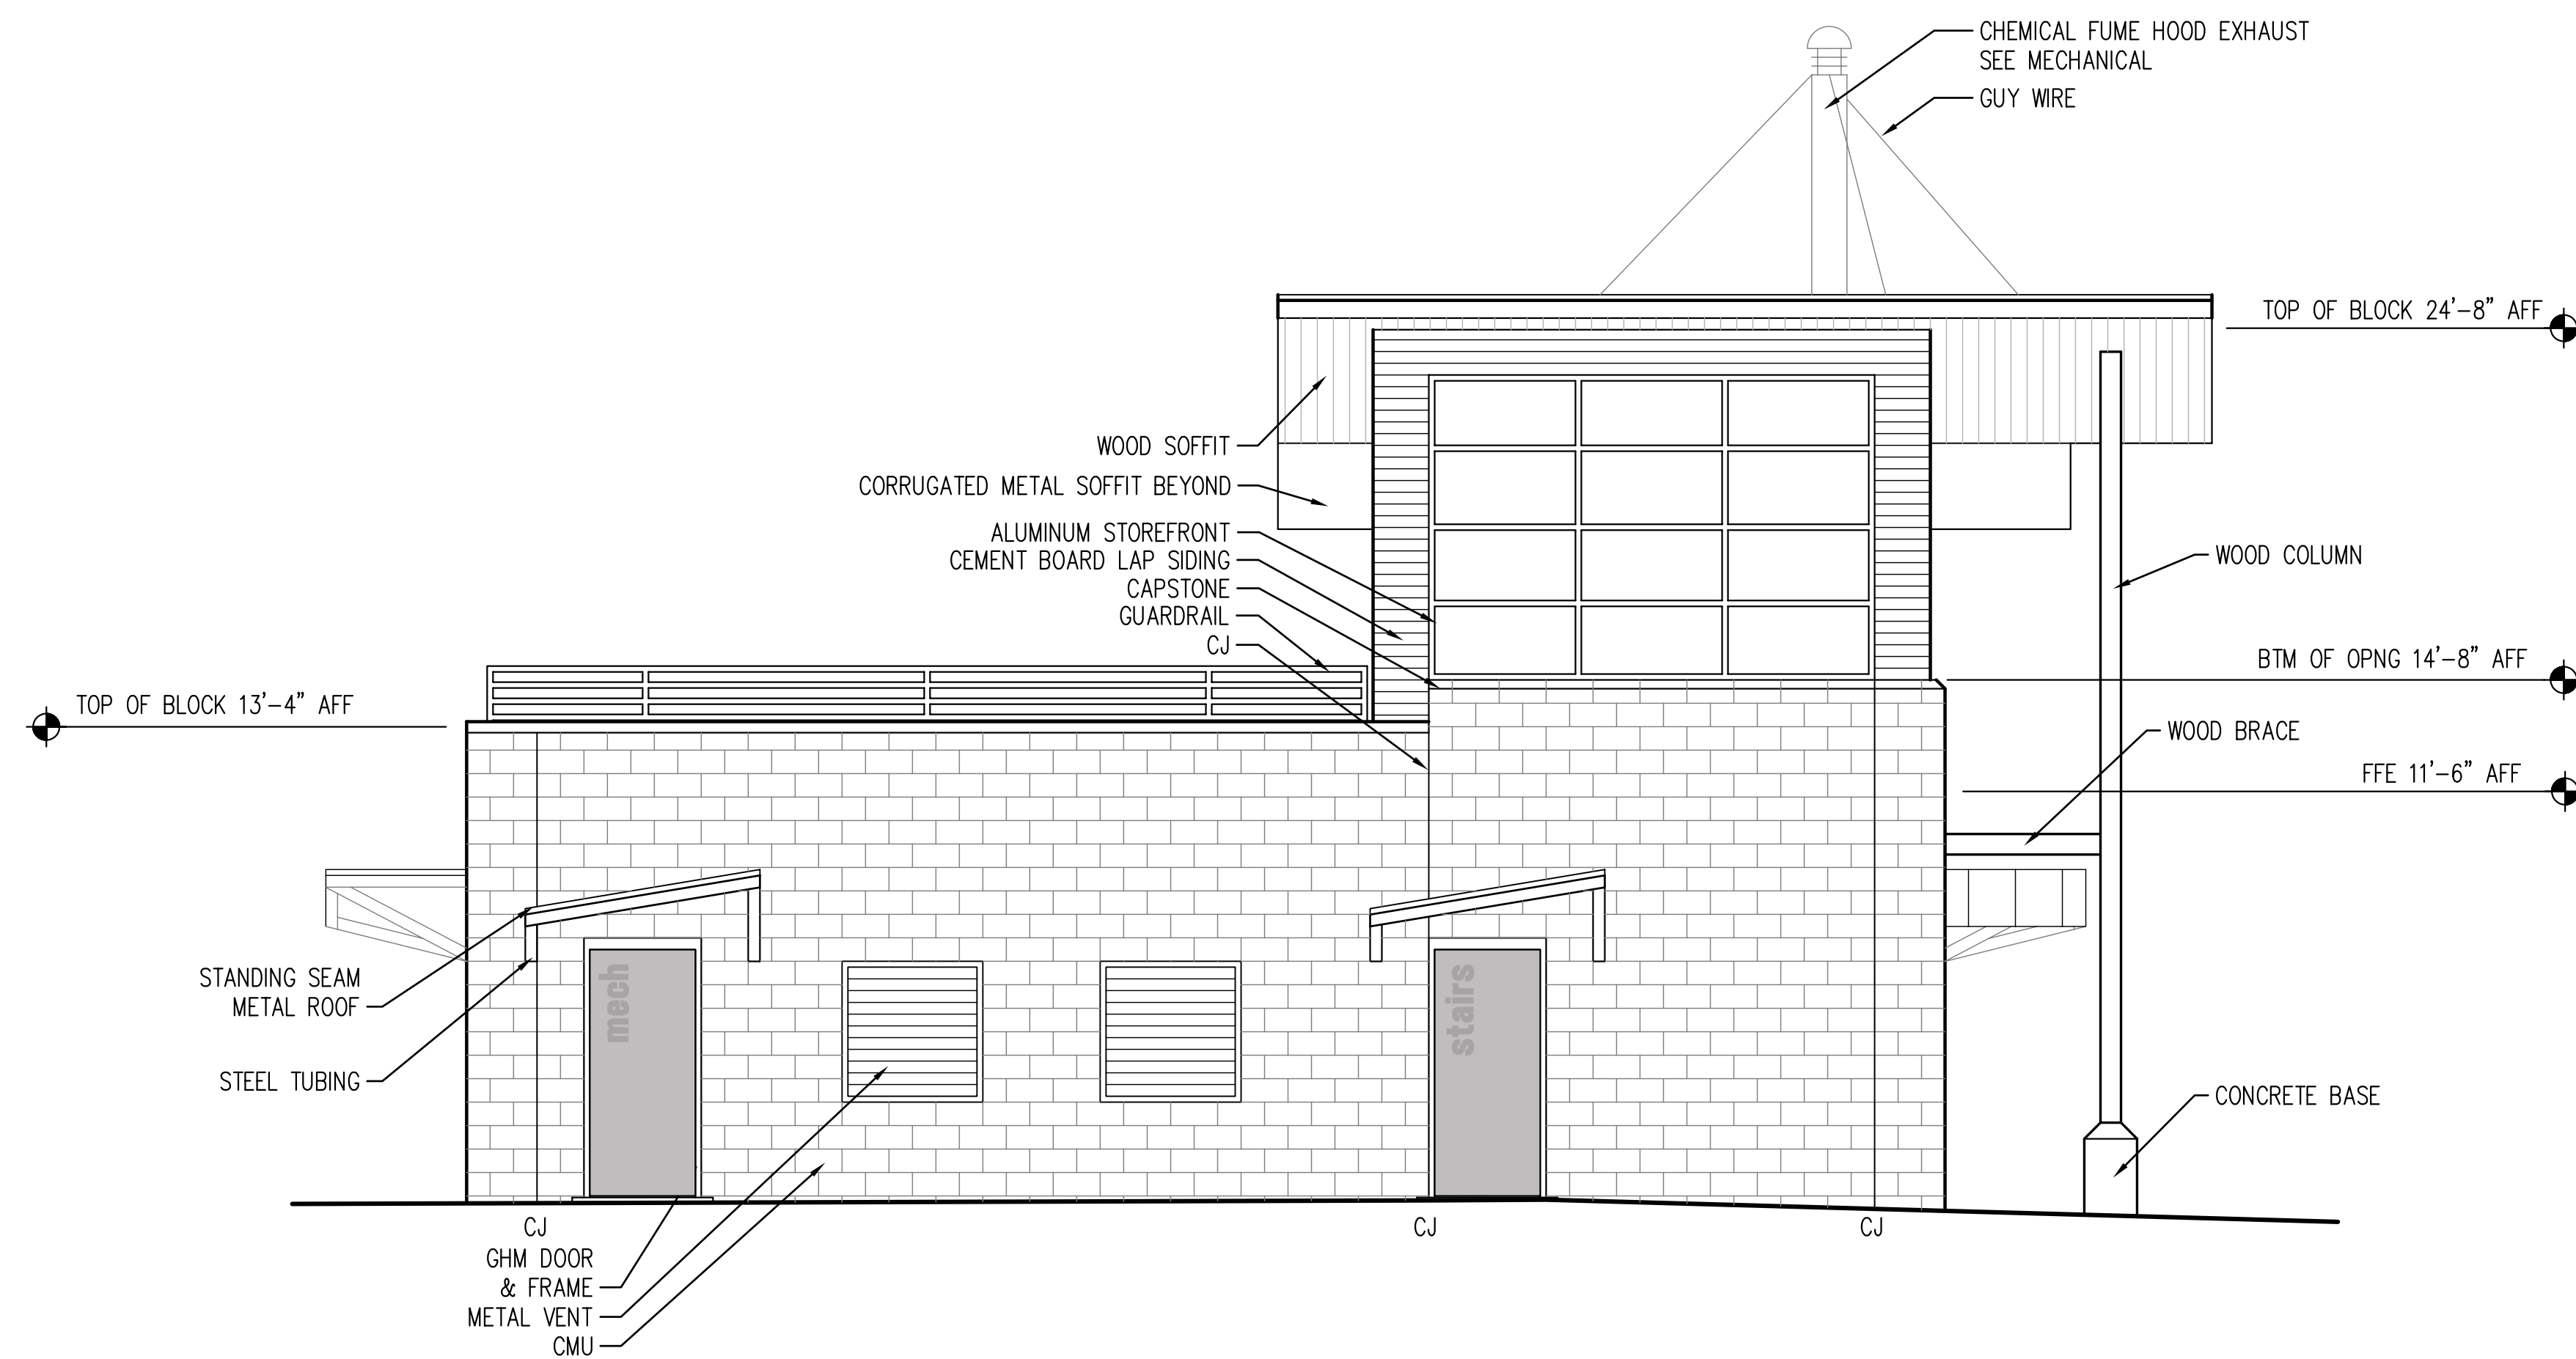

2 BUILDING C WEST ELEVATION
 ---1/325 SCALE: 1/4" = 1'-0"



GUILD HARDY
ARCHITECTS PA

1041 TOMMY MUNRO DR.
 BILOXI, MS 39532

TEL: 228.594.2323
 FAX: 228.594.2223
 www.gharchitects.net

CONSULTANTS:

MECHANICAL
 MYRON JAMES & ASSOCIATES

ELECTRICAL
 MORAN ENGINEERING, PLLC

PROFESSIONAL SEAL:



INSTITUTE FOR MARINE MAMMAL STUDIES
 REHABILITATION AND
 RESEARCH FACILITY
 GULFPORT, MISSISSIPPI

PROJECT TITLE:


MODIFICATION:	DESCRIPTION:	DATE:	MARK:

PROJECT #	05-021
DATE	01/04/06
DRAWN BY	JJB
CHECKED BY	WTG
COPYRIGHT - GUILD HARDY ARCHITECTS PA 2005	


SHEET TITLE:
 BLDG B
 ELEVATIONS

SHEET NUMBER:

325
 SHEET XXX OF XXX

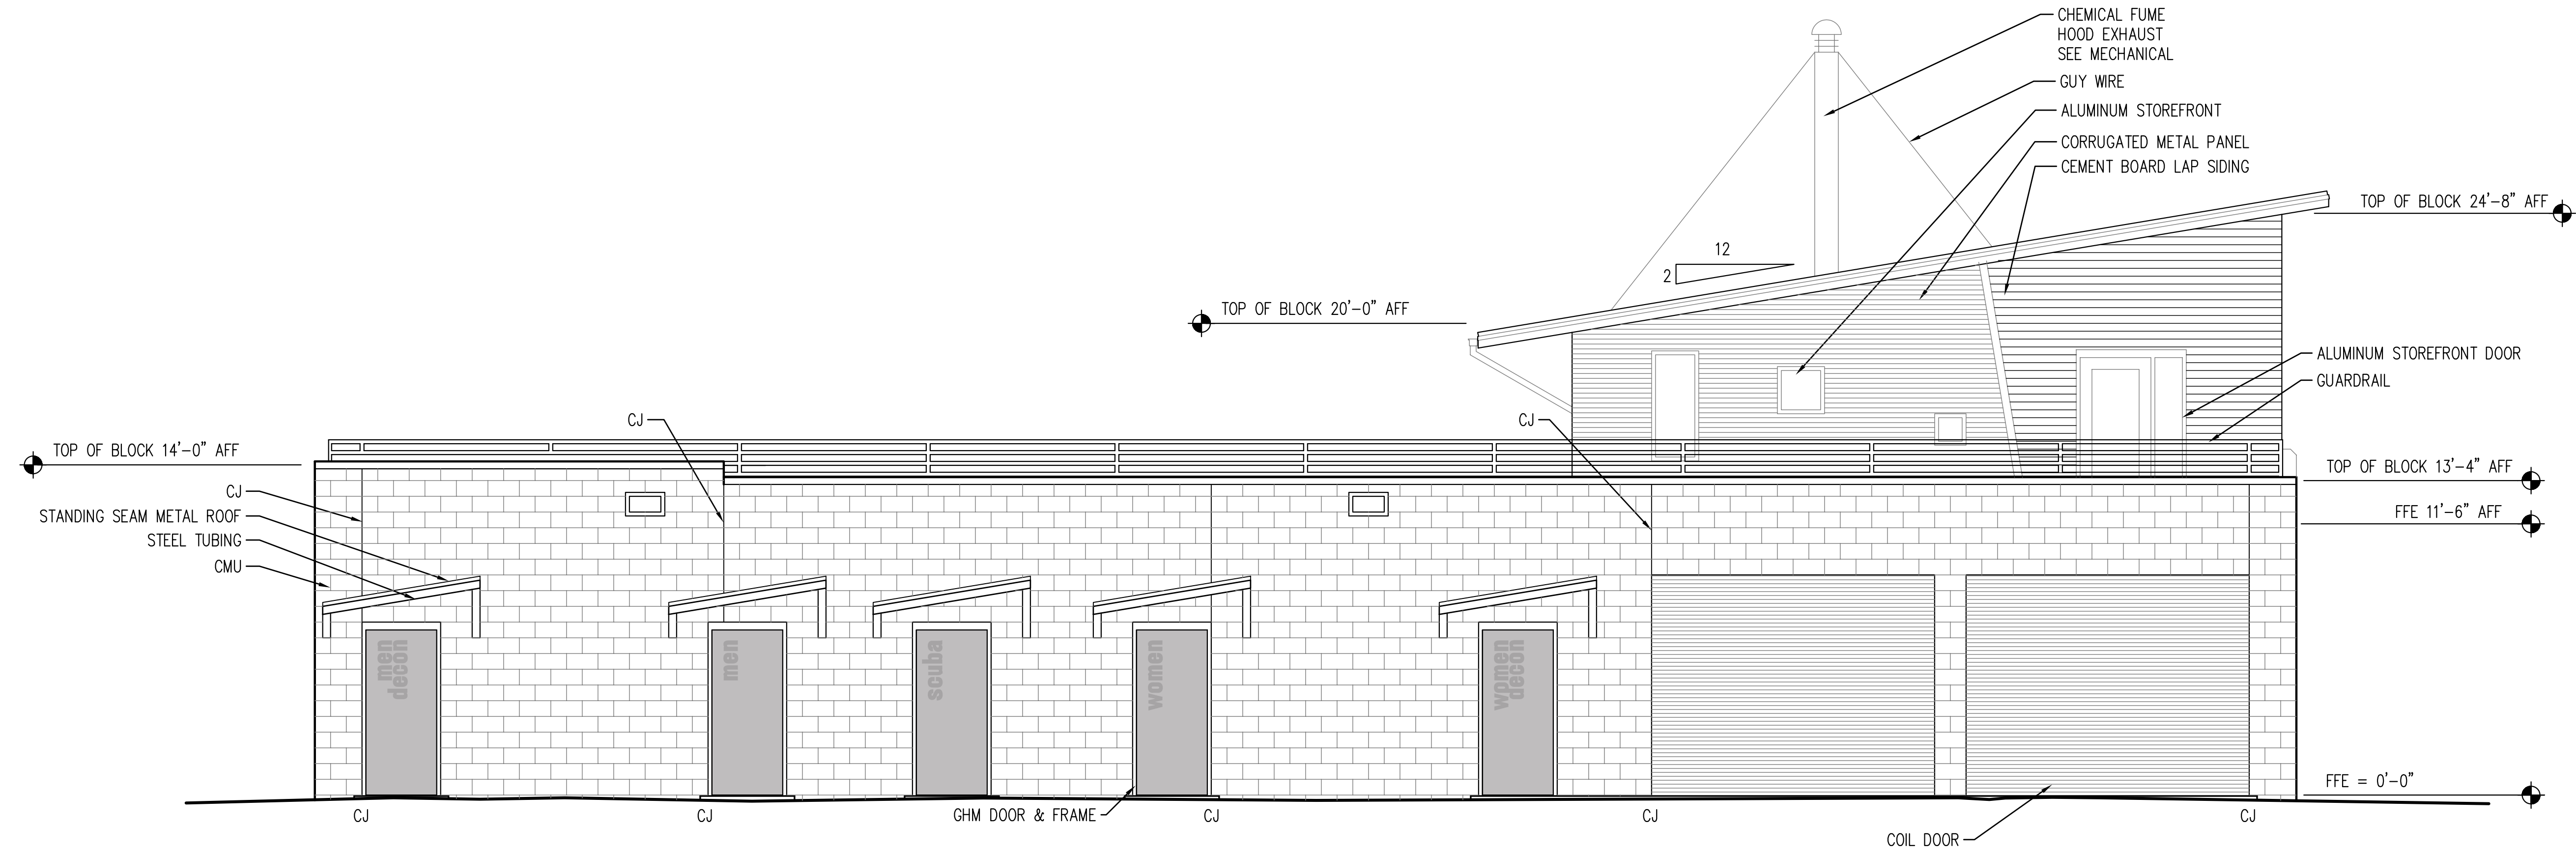

1 BUILDING B NORTH ELEVATION
301|326 SCALE: 1/4" = 1'-0"

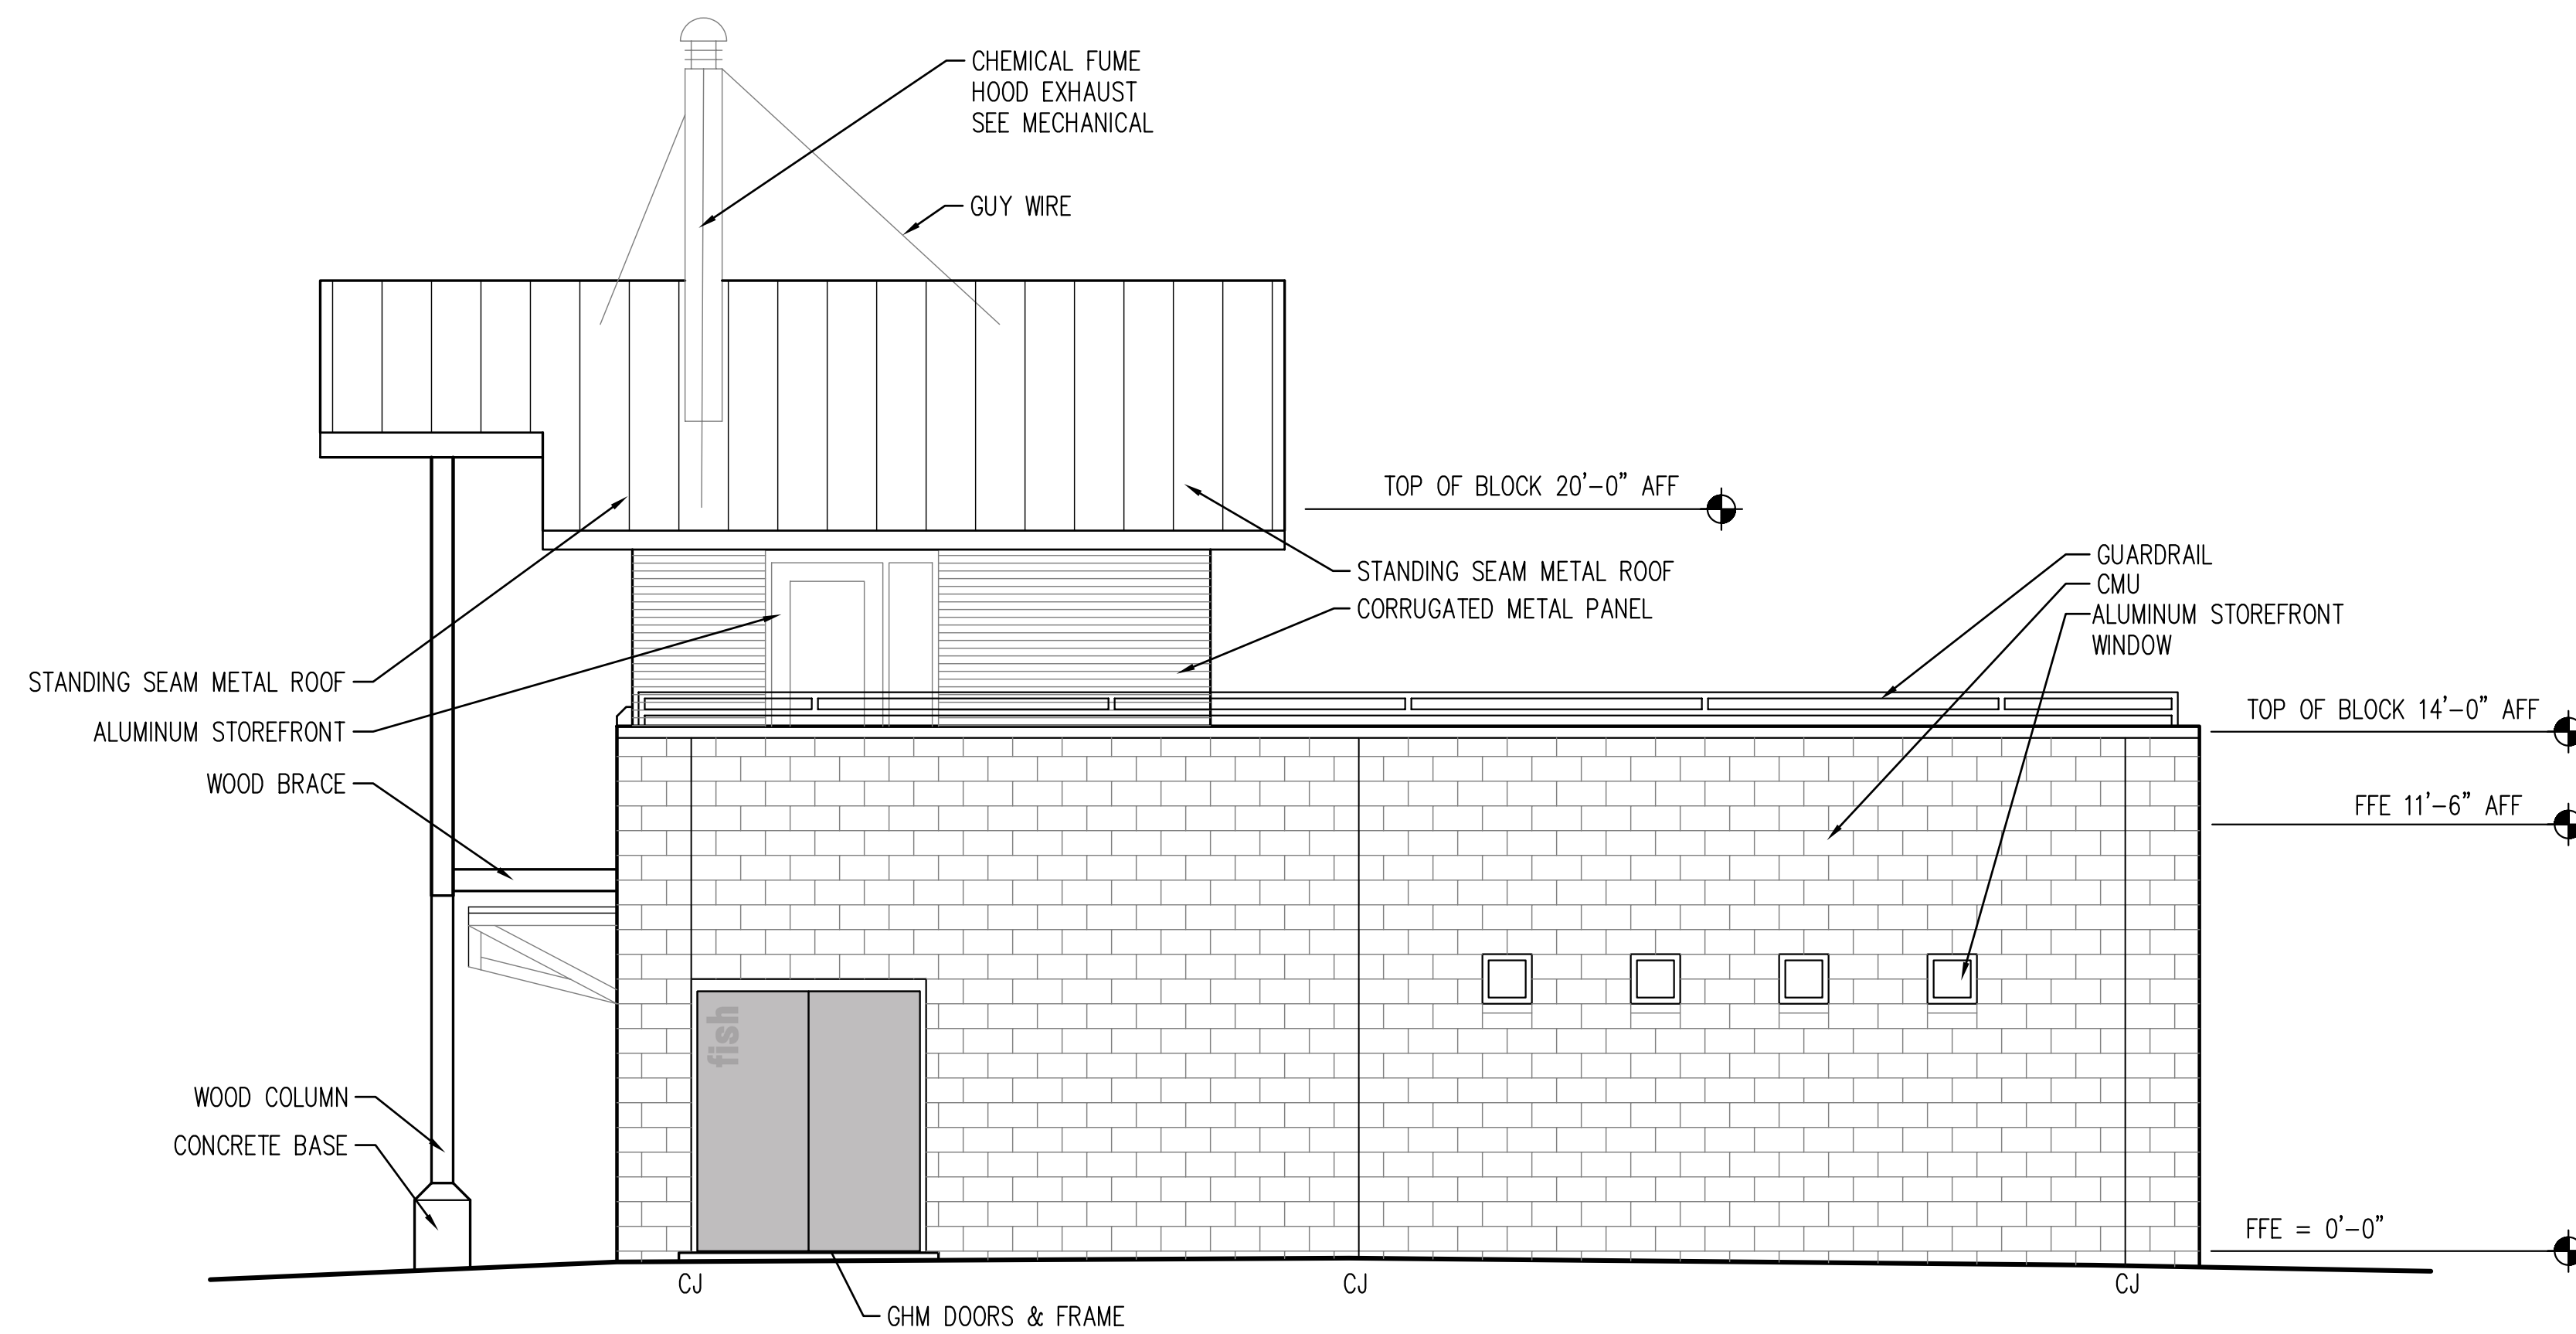

2 BUILDING C EAST ELEVATION
301|A326 SCALE: 1/4" = 1'-0"



GUILD HARDY
ARCHITECTS PA

1041 TOMMY MUNRO DR
BILOXI, MS 39532

T E L : 2 2 8 . 5 9 4 . 2 3 2 3
F A X : 2 2 8 . 5 9 4 . 2 2 2 3
www.gharchitects.net

CONSULTANTS:

MECHANICAL
MYRON JAMES & ASSOCIATES
ELECTRICAL
MORAN ENGINEERING, PLLC

PROFESSIONAL SEAL:



INSTITUTE FOR MARINE MAMMAL STUDIES
REHABILITATION AND
RESEARCH FACILITY
GULFPORT, MISSISSIPPI

PROJECT TITLE:

MODIFICATION:	DESCRIPTION:	DATE:	DATE:	DATE:	DATE:
MARK:					

PROJECT #	05-021
DATE	01/04/06
DRAWN BY	JJB
CHECKED BY	WTG
COPYRIGHT - GUILD HARDY ARCHITECTS PA 2005	


SHEET TITLE:

BLDG B
SECTIONS


SHEET NUMBER:

350

SHEET XXX OF XXX

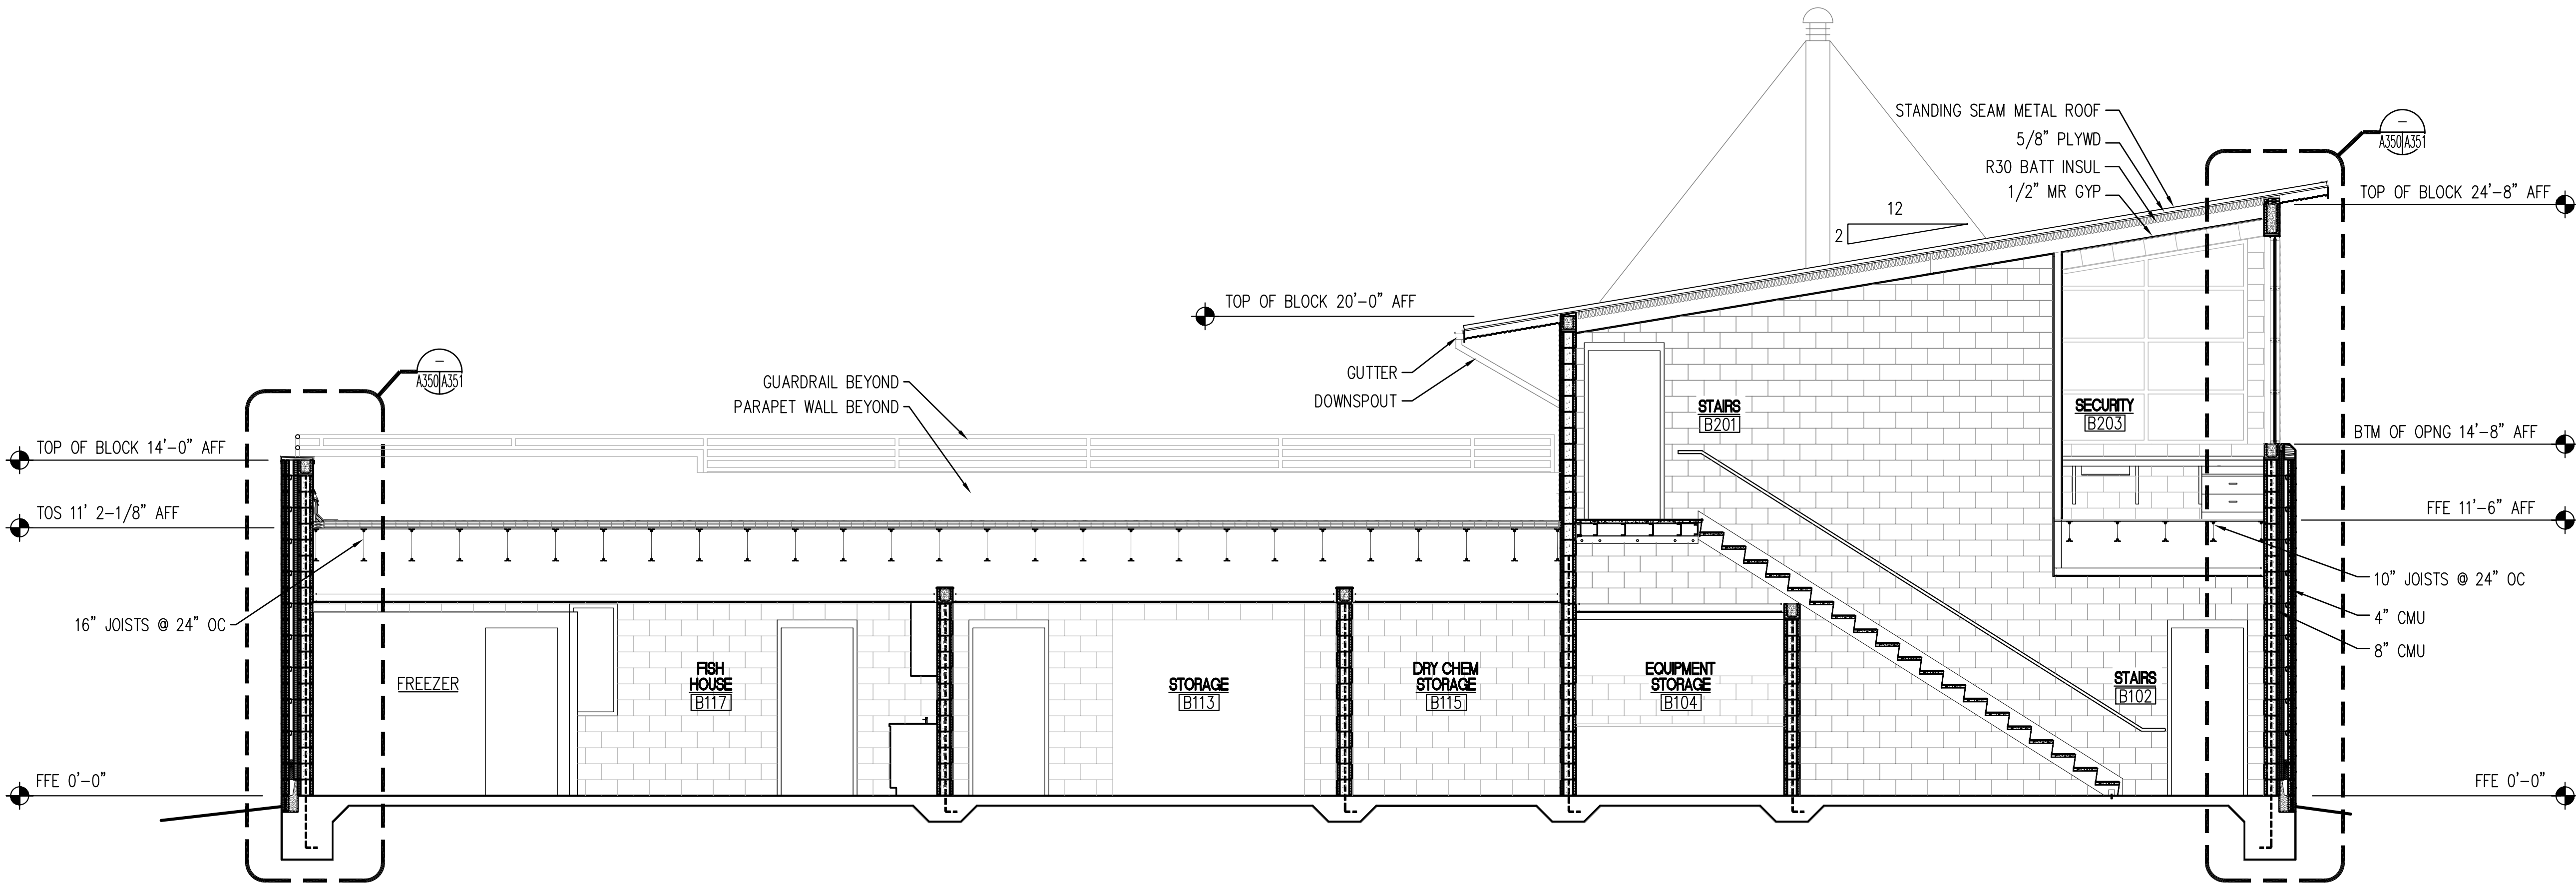

1 BUILDING B SECTION
A301|350 SCALE: 1/4" = 1'-0"

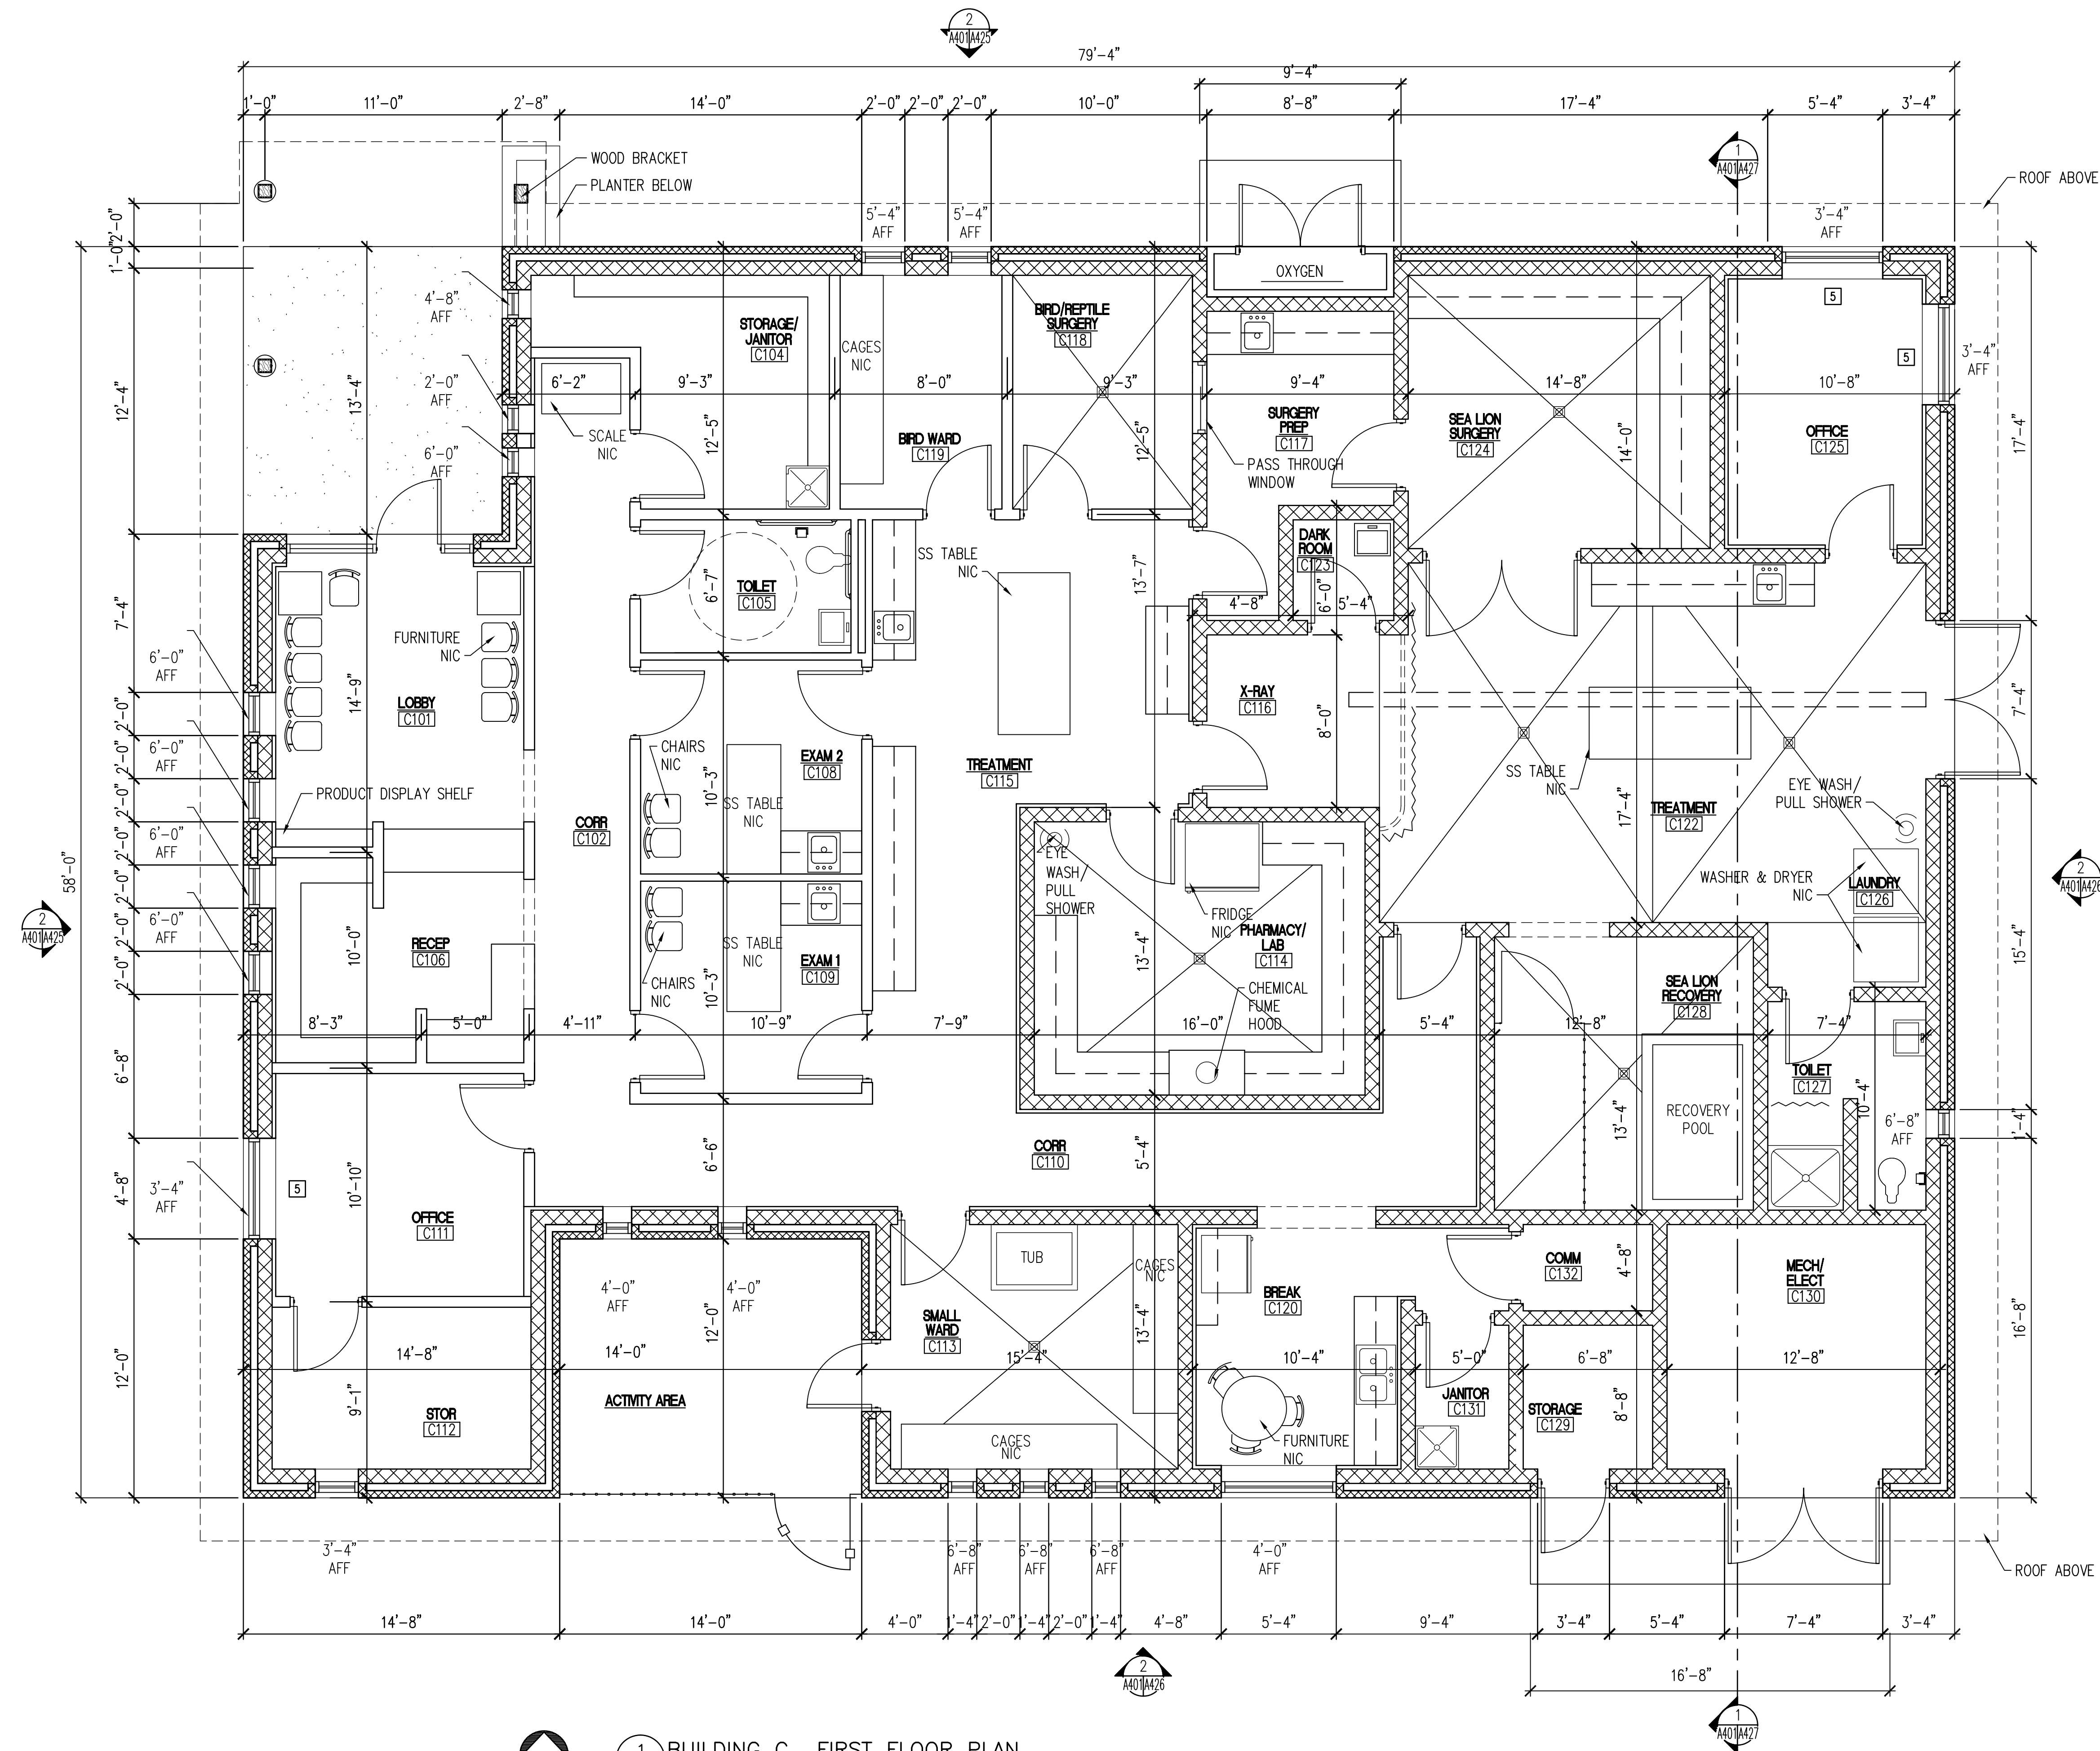

1 BUILDING C FIRST FLOOR PLAN
---A401 SCALE: 1/4" = 1'-0"



GUILD HARDY
ARCHITECTS PA

1041 TOMMY MUNRO DR
BILOXI, MS 39532

TEL: 228.594.2323
FAX: 228.594.2223
www.gharchitects.net

CONSULTANTS:

MECHANICAL

MYRON JAMES & ASSOCIATES

ELECTRICAL

MORAN ENGINEERING, PLLC

PROFESSIONAL SEAL:



INSTITUTE FOR MARINE MAMMAL STUDIES
REHABILITATION AND
RESEARCH FACILITY
GULFPORT, MISSISSIPPI

PROJECT TITLE:

MODIFICATION:	DATE:	DESCRIPTION:
MARK:		

PROJECT # 05-021

DATE 01/04/06

DRAWN BY JJB

CHECKED BY WTG

COPYRIGHT - GUILD HARDY ARCHITECTS PA 2005


SHEET TITLE:

BLDG C
FIRST FLOOR PLAN


SHEET NUMBER:

A401

SHEET XXX OF XXX

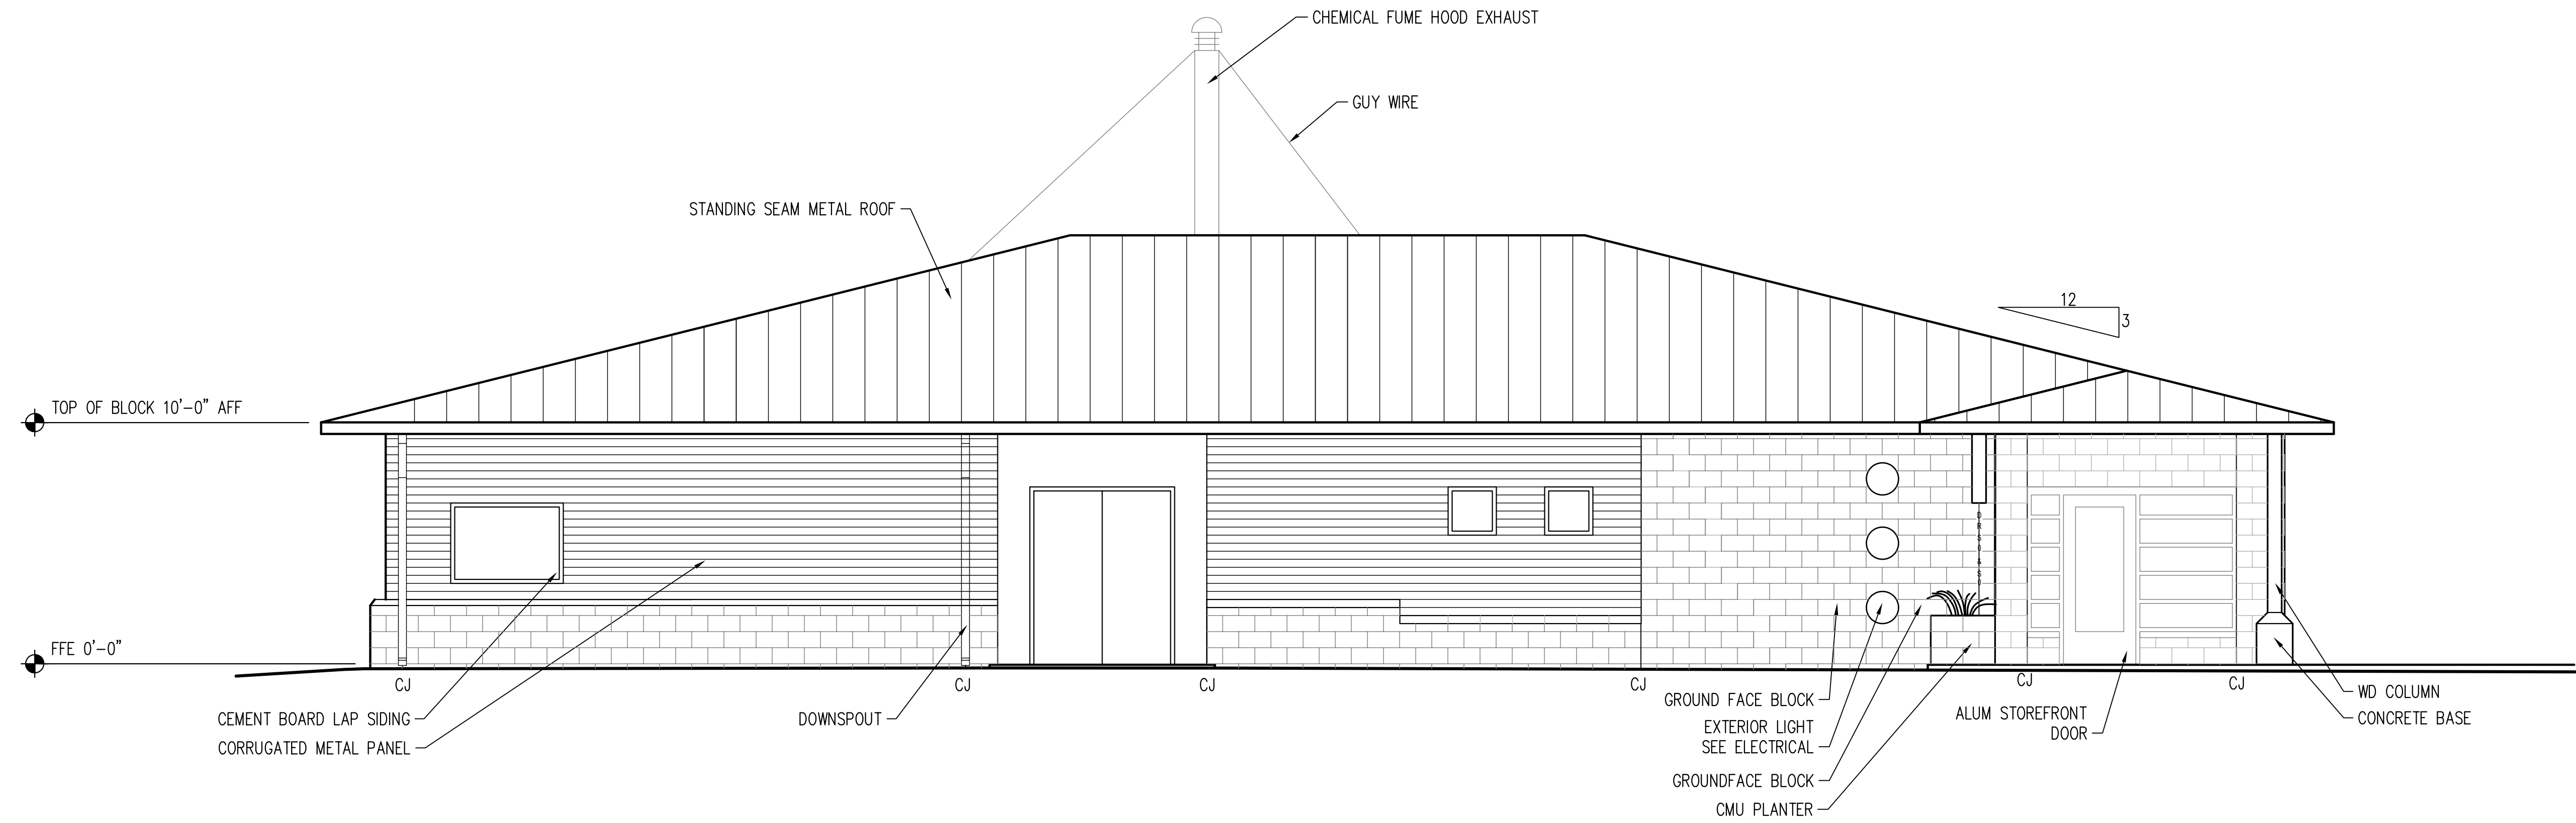

1 BUILDING C NORTH ELEVATION
A401 | A425 SCALE: 1/4" = 1'-0"

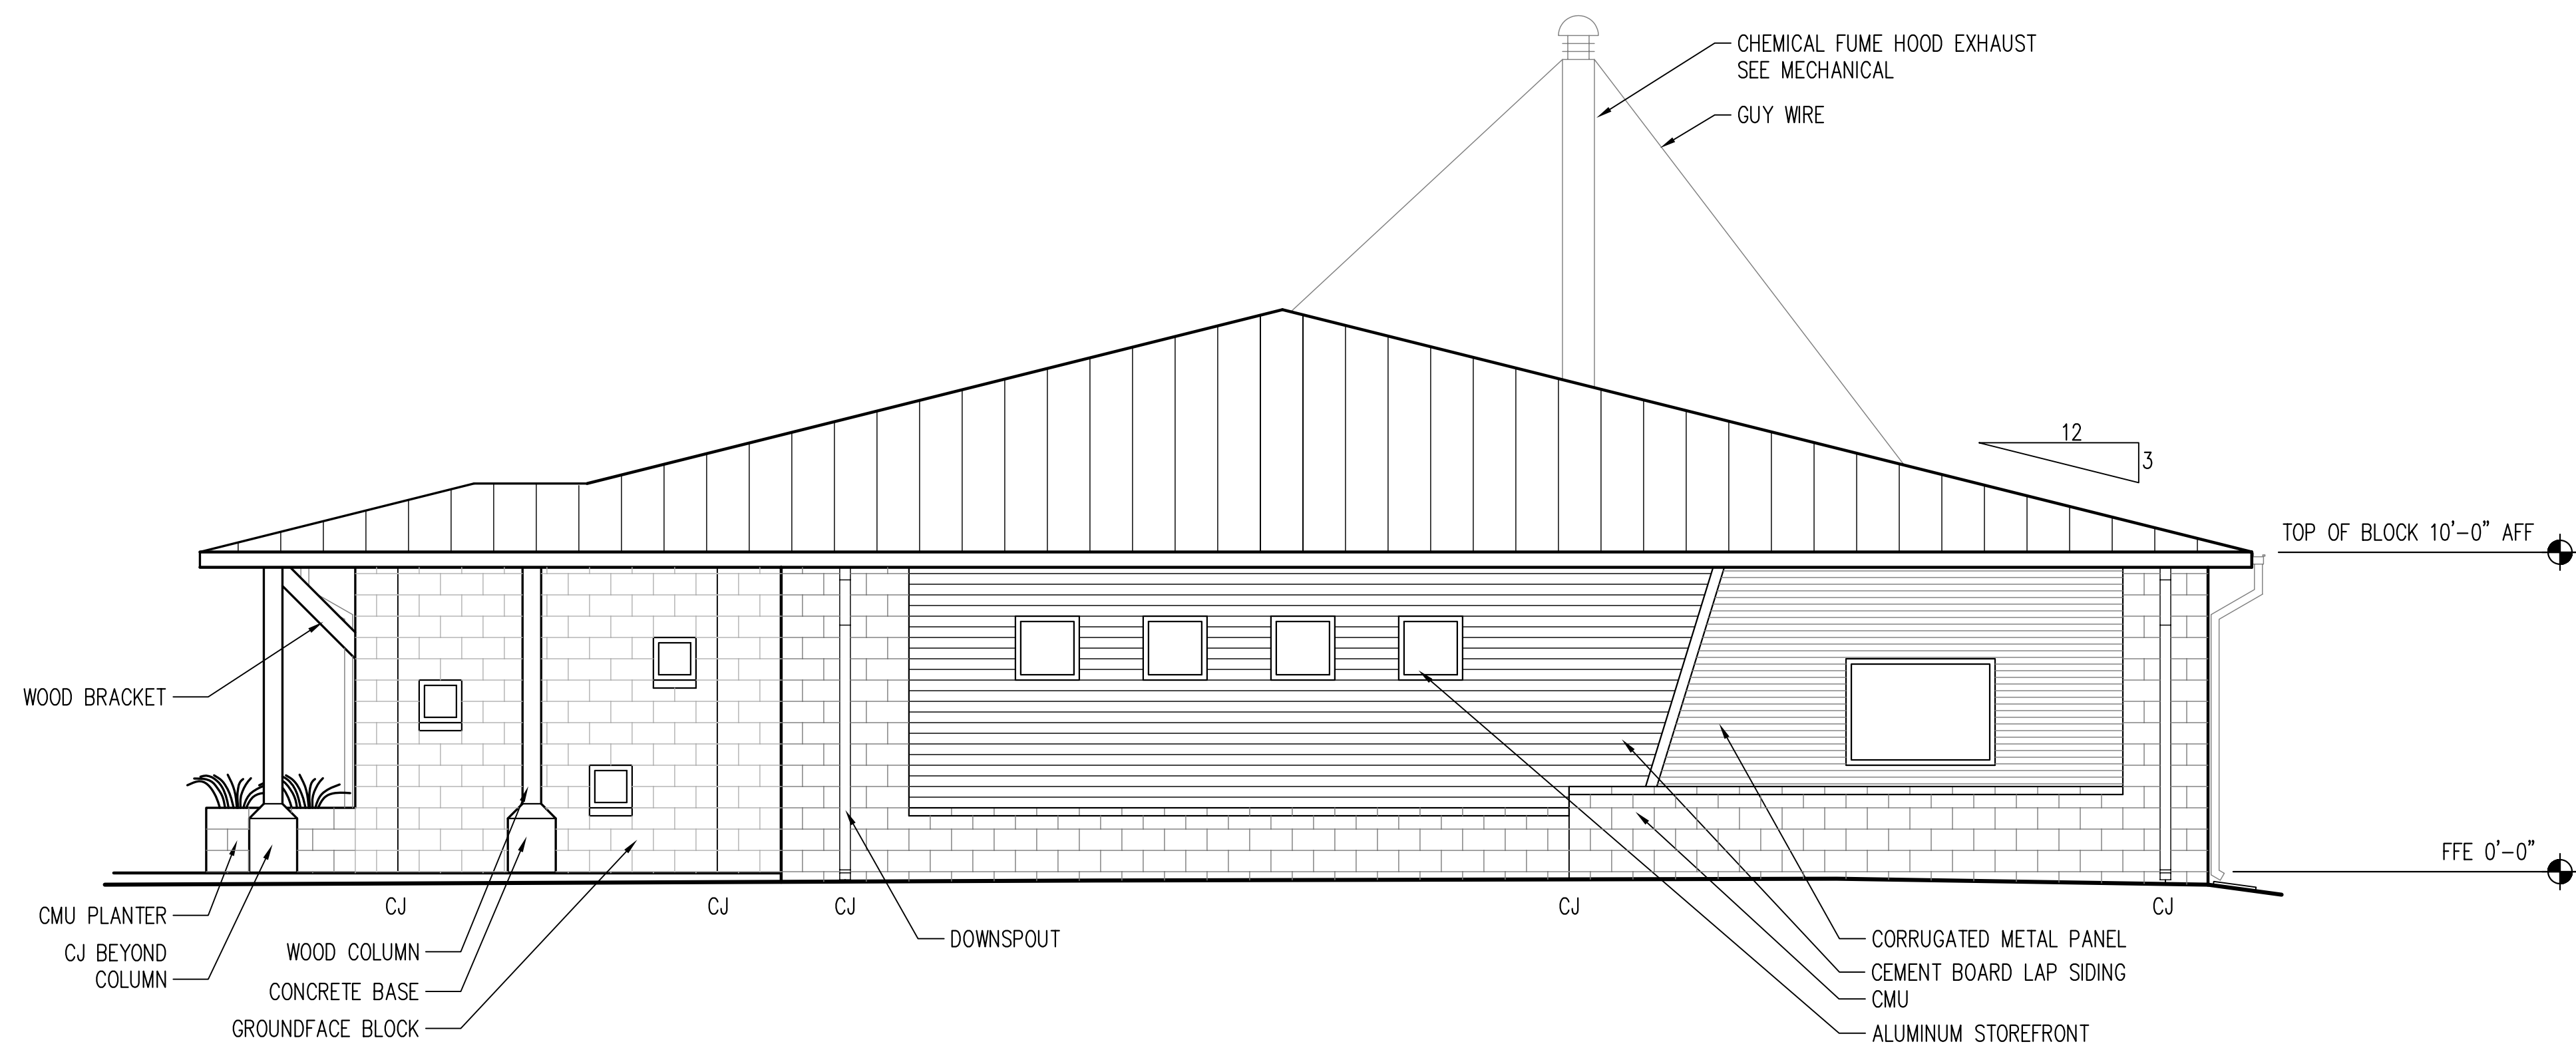

2 BUILDING C WEST ELEVATION
A401 | A425 SCALE: 1/4" = 1'-0"



GUILD HARDY
ARCHITECTS PA

1041 TOMMY MUNRO DR
BILOXI, MS 39532

T E L : 2 2 8 . 5 9 4 . 2 3 2 3
F A X : 2 2 8 . 5 9 4 . 2 2 2 3
www.gharchitects.net

CONSULTANTS:

MECHANICAL

MYRON JAMES & ASSOCIATES

ELECTRICAL

MORAN ENGINEERING, PLLC

PROFESSIONAL SEAL:



INSTITUTE FOR MARINE MAMMAL STUDIES
REHABILITATION AND
RESEARCH FACILITY
GULFPORT, MISSISSIPPI

PROJECT TITLE:

MODIFICATION:	DESCRIPTION:	DATE:	DATE:	DATE:	DATE:	DATE:	DATE:
MARK:							

PROJECT #	05-021
DATE	01/04/06
DRAWN BY	JJB
CHECKED BY	WTG
COPYRIGHT - GUILD HARDY ARCHITECTS PA 2005	


SHEET TITLE:

BLDG C
ELEVATIONS


SHEET NUMBER:

A425

SHEET XXX OF XXX

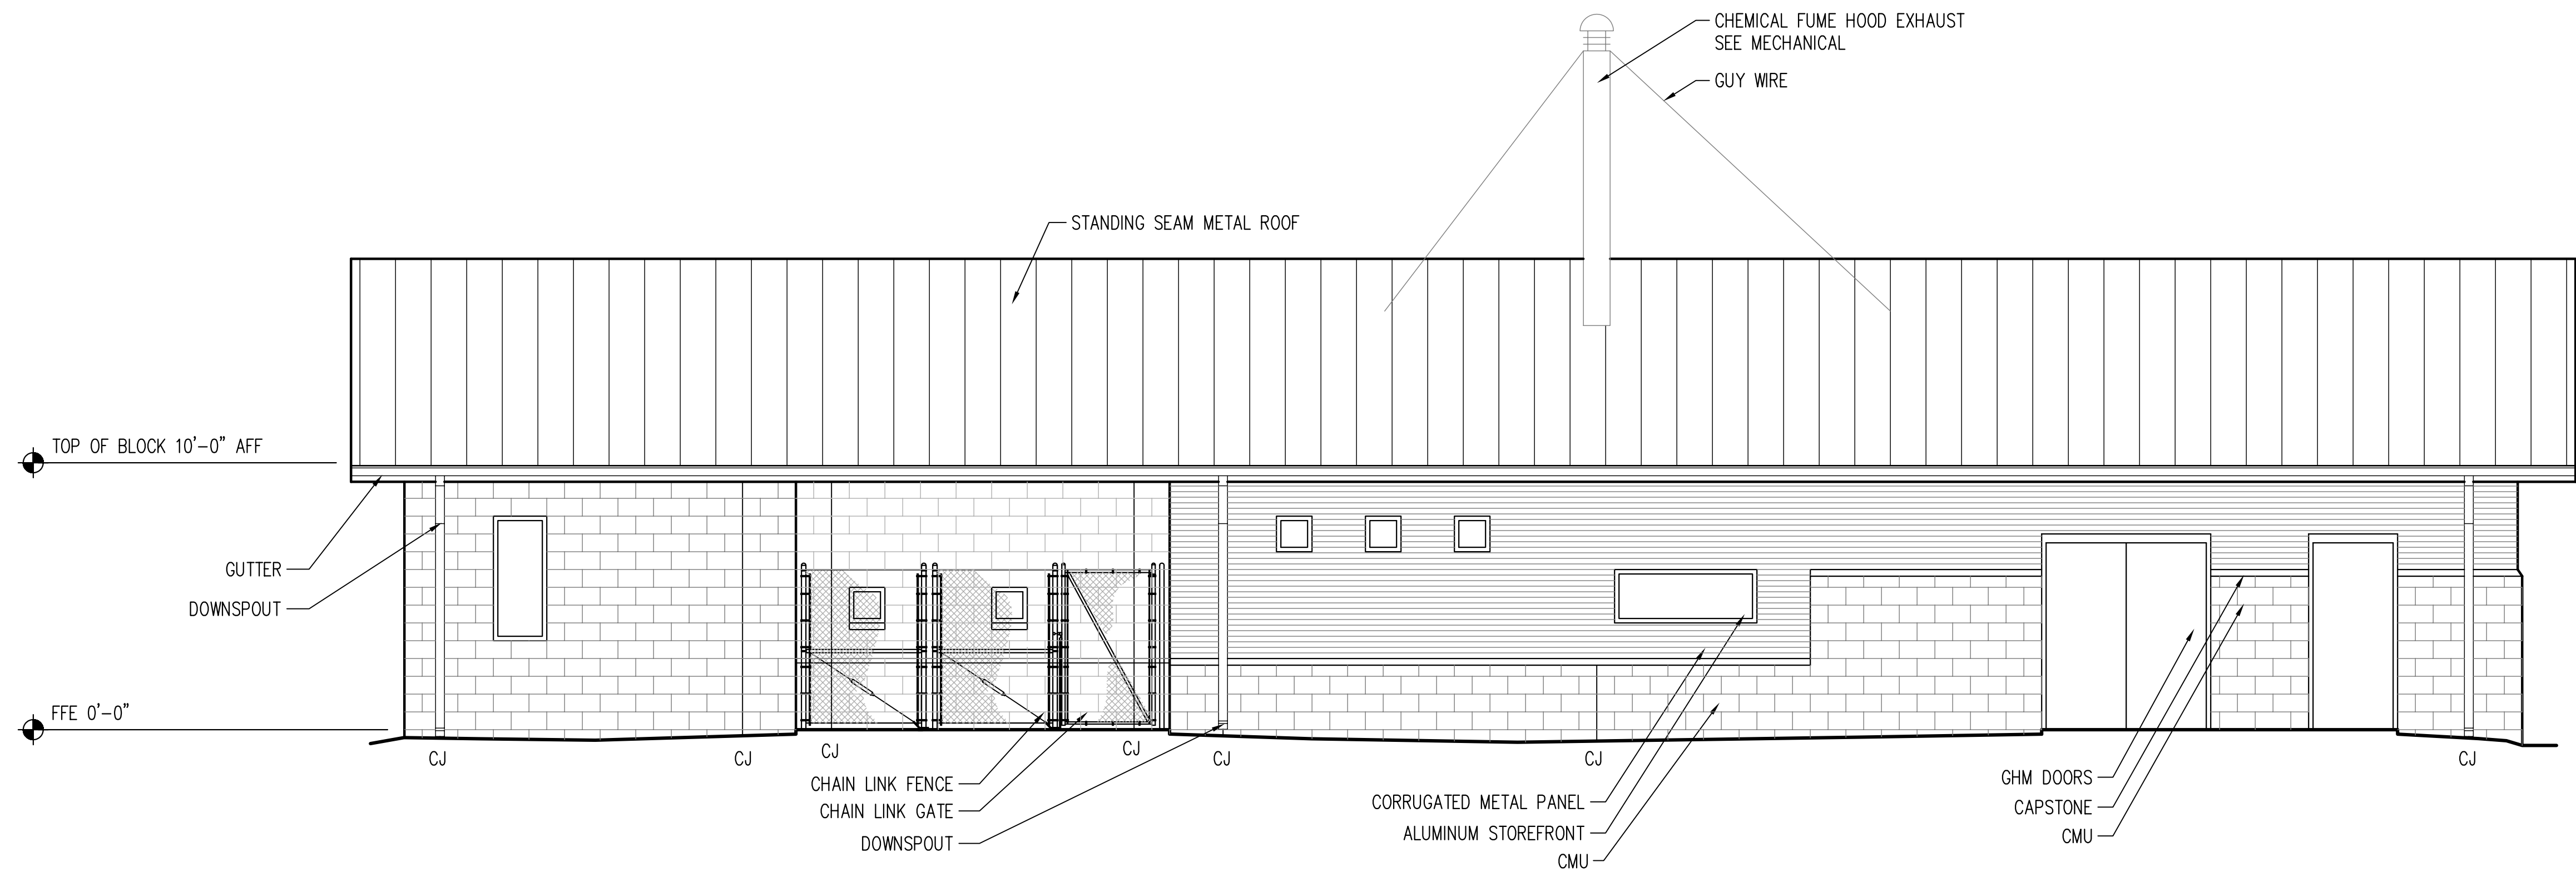

1 BUILDING C SOUTH ELEVATION
401 A426 SCALE: 1/4" = 1'-0"

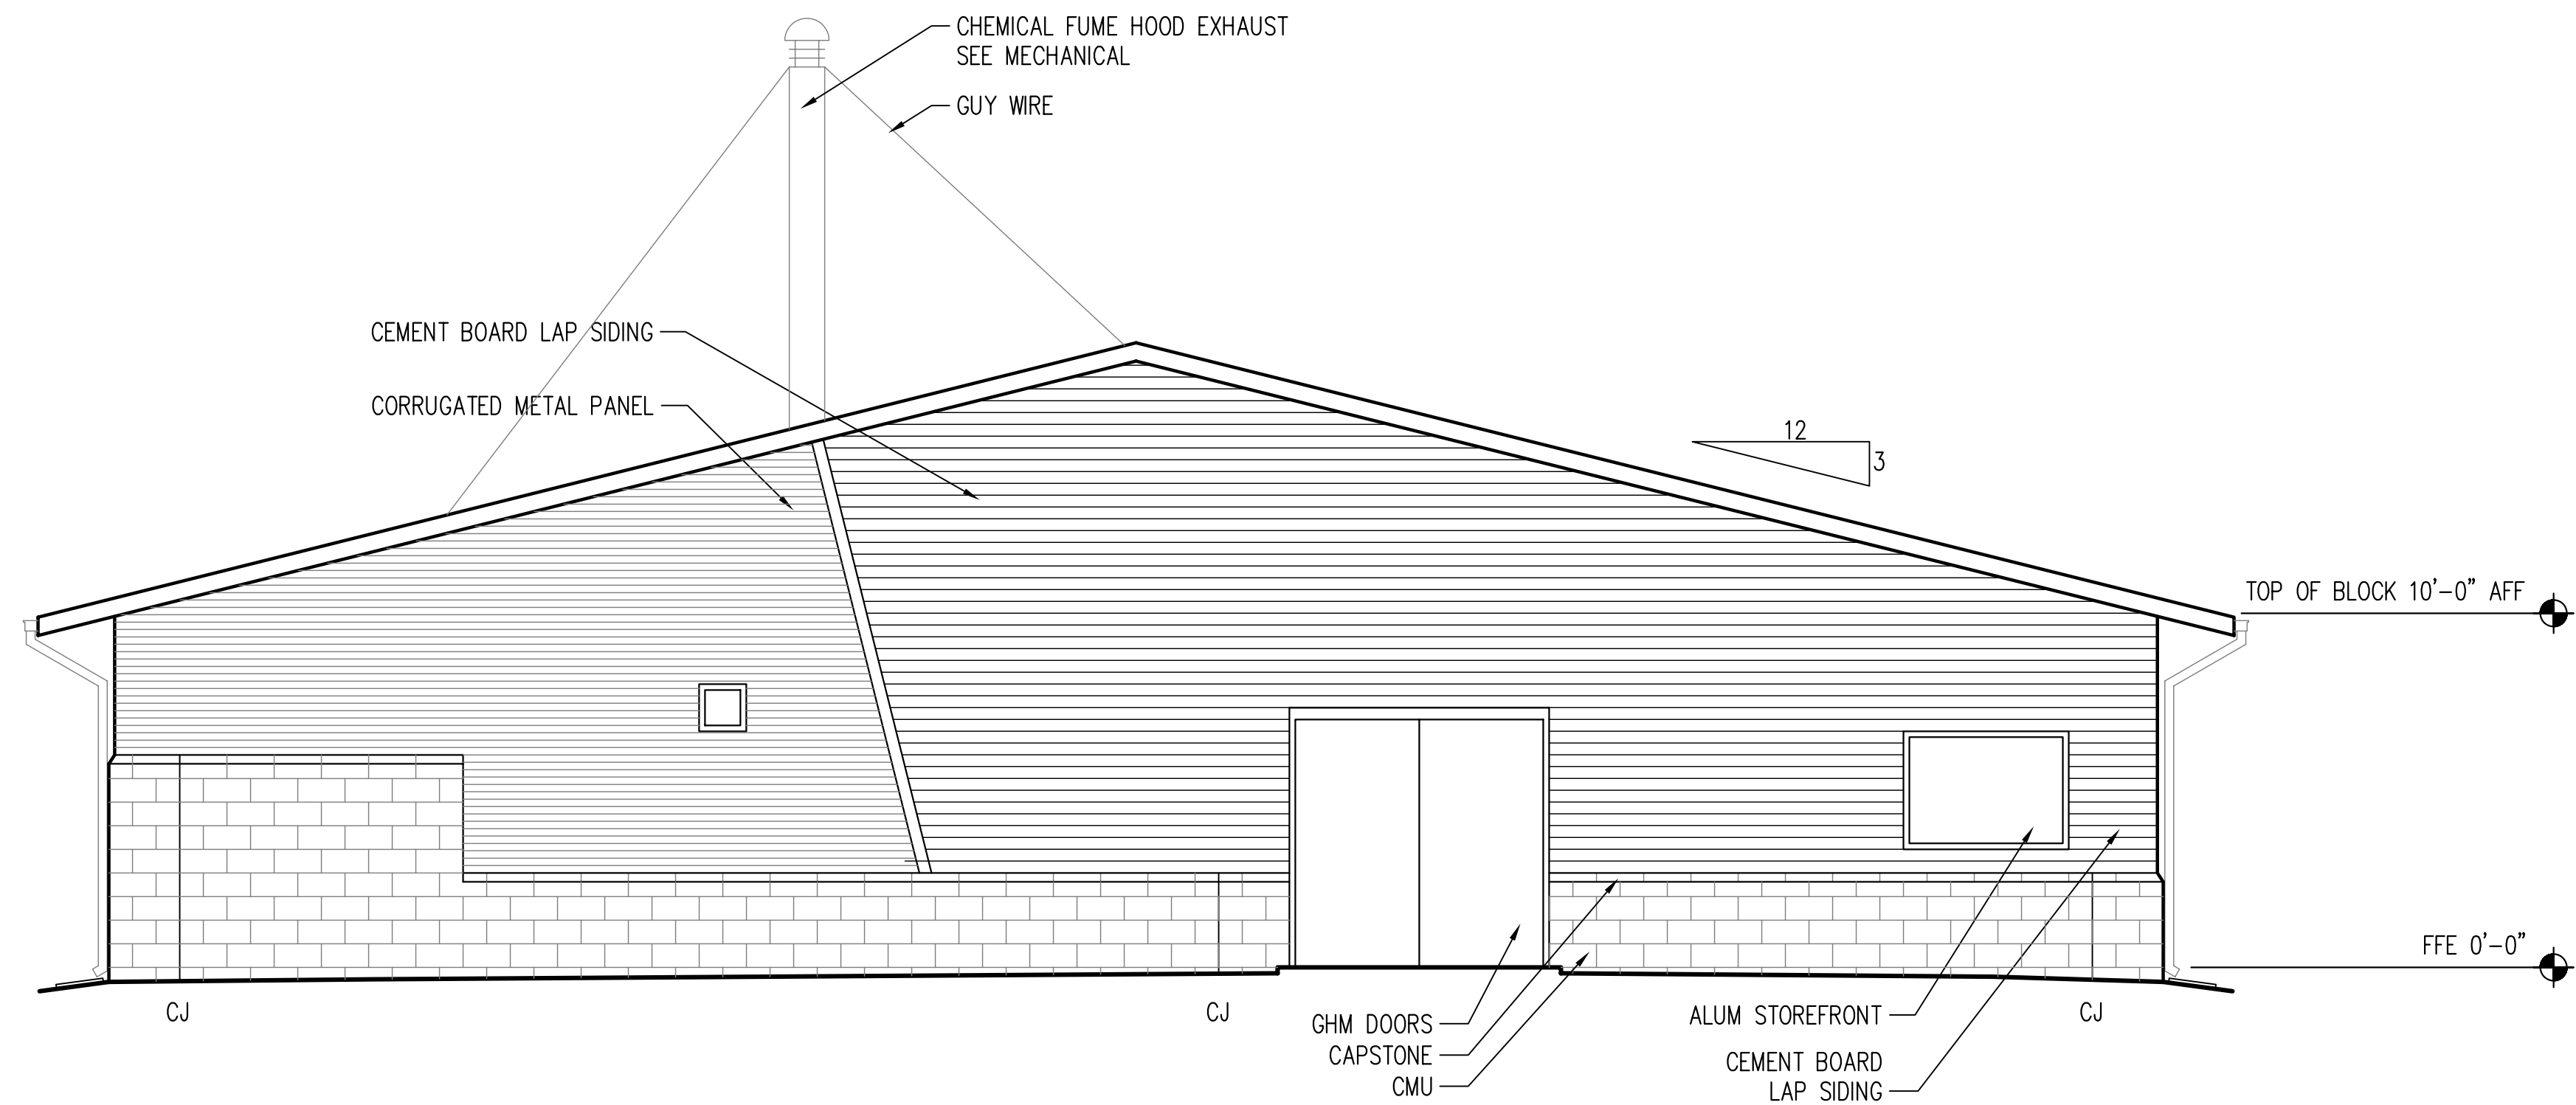

2 BUILDING C EAST ELEVATION
401 A426 SCALE: 1/4" = 1'-0"



GUILD HARDY
ARCHITECTS PA

1041 TOMMY MUNRO DR
BILOXI, MS 39532

T E L : 2 2 8 . 5 9 4 . 2 3 2 3
F A X : 2 2 8 . 5 9 4 . 2 2 2 3
www.gharchitects.net

CONSULTANTS:

MECHANICAL

MYRON JAMES & ASSOCIATES

ELECTRICAL

MORAN ENGINEERING, PLLC

PROFESSIONAL SEAL:



INSTITUTE FOR MARINE MAMMAL STUDIES
**REHABILITATION AND
RESEARCH FACILITY**
GULFPORT, MISSISSIPPI

PROJECT TITLE:

MODIFICATION:	DESCRIPTION:	DATE:	DATE:	DATE:	DATE:	DATE:	DATE:	DATE:	DATE:
MARK:									

PROJECT #	05-021
DATE	01/04/08
DRAWN BY	JJB
CHECKED BY	WTG
COPYRIGHT - GUILD HARDY ARCHITECTS PA 2005	

SHEET TITLE:
**BLDG C
ELEVATIONS**

SHEET NUMBER:

A426

SHEET XXX OF XXX



GUILD HARDY
ARCHITECTS PA

1041 TOMMY MUNRO DR
BILOXI, MS 39532

T E L : 2 2 8 . 5 9 4 . 2 3 2 3
F A X : 2 2 8 . 5 9 4 . 2 2 2 3
www.gharchitects.net

CONSULTANTS:

MECHANICAL
MYRON JAMES & ASSOCIATES
ELECTRICAL
MORAN ENGINEERING, PLLC

PROFESSIONAL SEAL:



INSTITUTE FOR MARINE MAMMAL STUDIES
REHABILITATION AND
RESEARCH FACILITY
GULFPORT, MISSISSIPPI

PROJECT TITLE:

MODIFICATION:	DATE:	DESCRIPTION:
MARK:		

PROJECT #	05-021
DATE	01/04/06
DRAWN BY	JJB
CHECKED BY	WTG
COPYRIGHT - GUILD HARDY ARCHITECTS PA 2005	


SHEET TITLE:

BLDG C
SECTIONS

SHEET NUMBER:

A450

SHEET XXX OF XXX

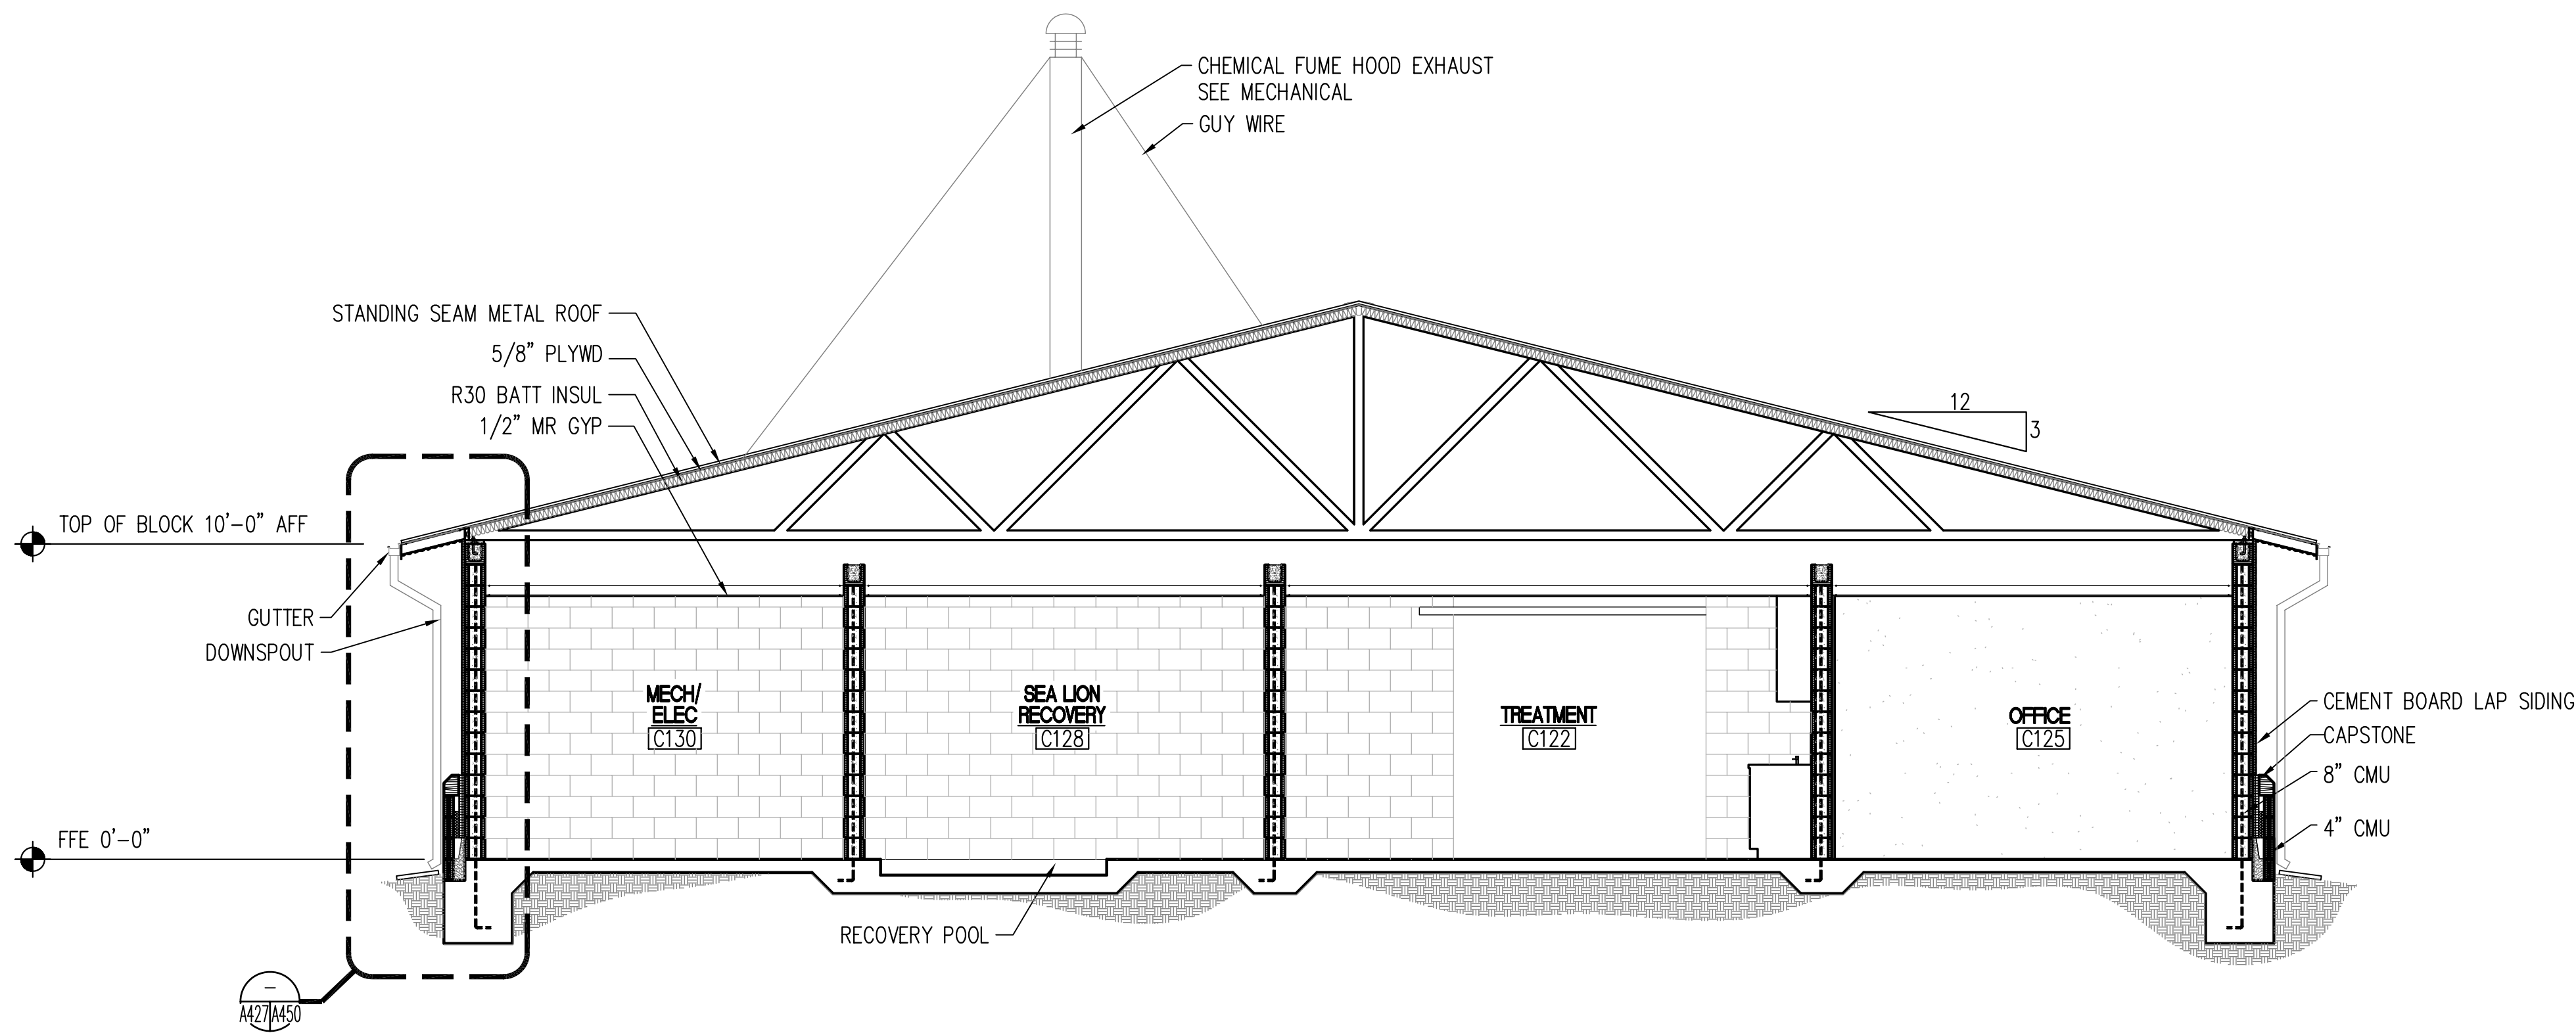

1 BUILDING C SECTION
401/A450 SCALE: 1/4" = 1'-0"



GUILD HARDY
ARCHITECTS PA

1041 TOMMY MUNRO DR
BILOXI, MS 39532

T E L : 2 2 8 . 5 9 4 . 2 3 2 3
F A X : 2 2 8 . 5 9 4 . 2 2 2 3
www.gharchitects.net

CONSULTANTS:

MECHANICAL
MYRON JAMES & ASSOCIATES
ELECTRICAL
MORAN ENGINEERING, PLLC

PROFESSIONAL SEAL:



INSTITUTE FOR MARINE MAMMAL STUDIES
REHABILITATION AND
RESEARCH FACILITY
GULFPORT, MISSISSIPPI

PROJECT TITLE:

MODIFICATION:	DESCRIPTION:					
MARK:	DATE:					



PROJECT #	05-021
DATE	01/04/06
DRAWN BY	JJB
CHECKED BY	WTG
COPYRIGHT - GUILD HARDY ARCHITECTS PA 2005	

SHEET TITLE:
BLDG D
FLOOR PLAN

SHEET NUMBER:

A501

SHEET XXX OF XXX

 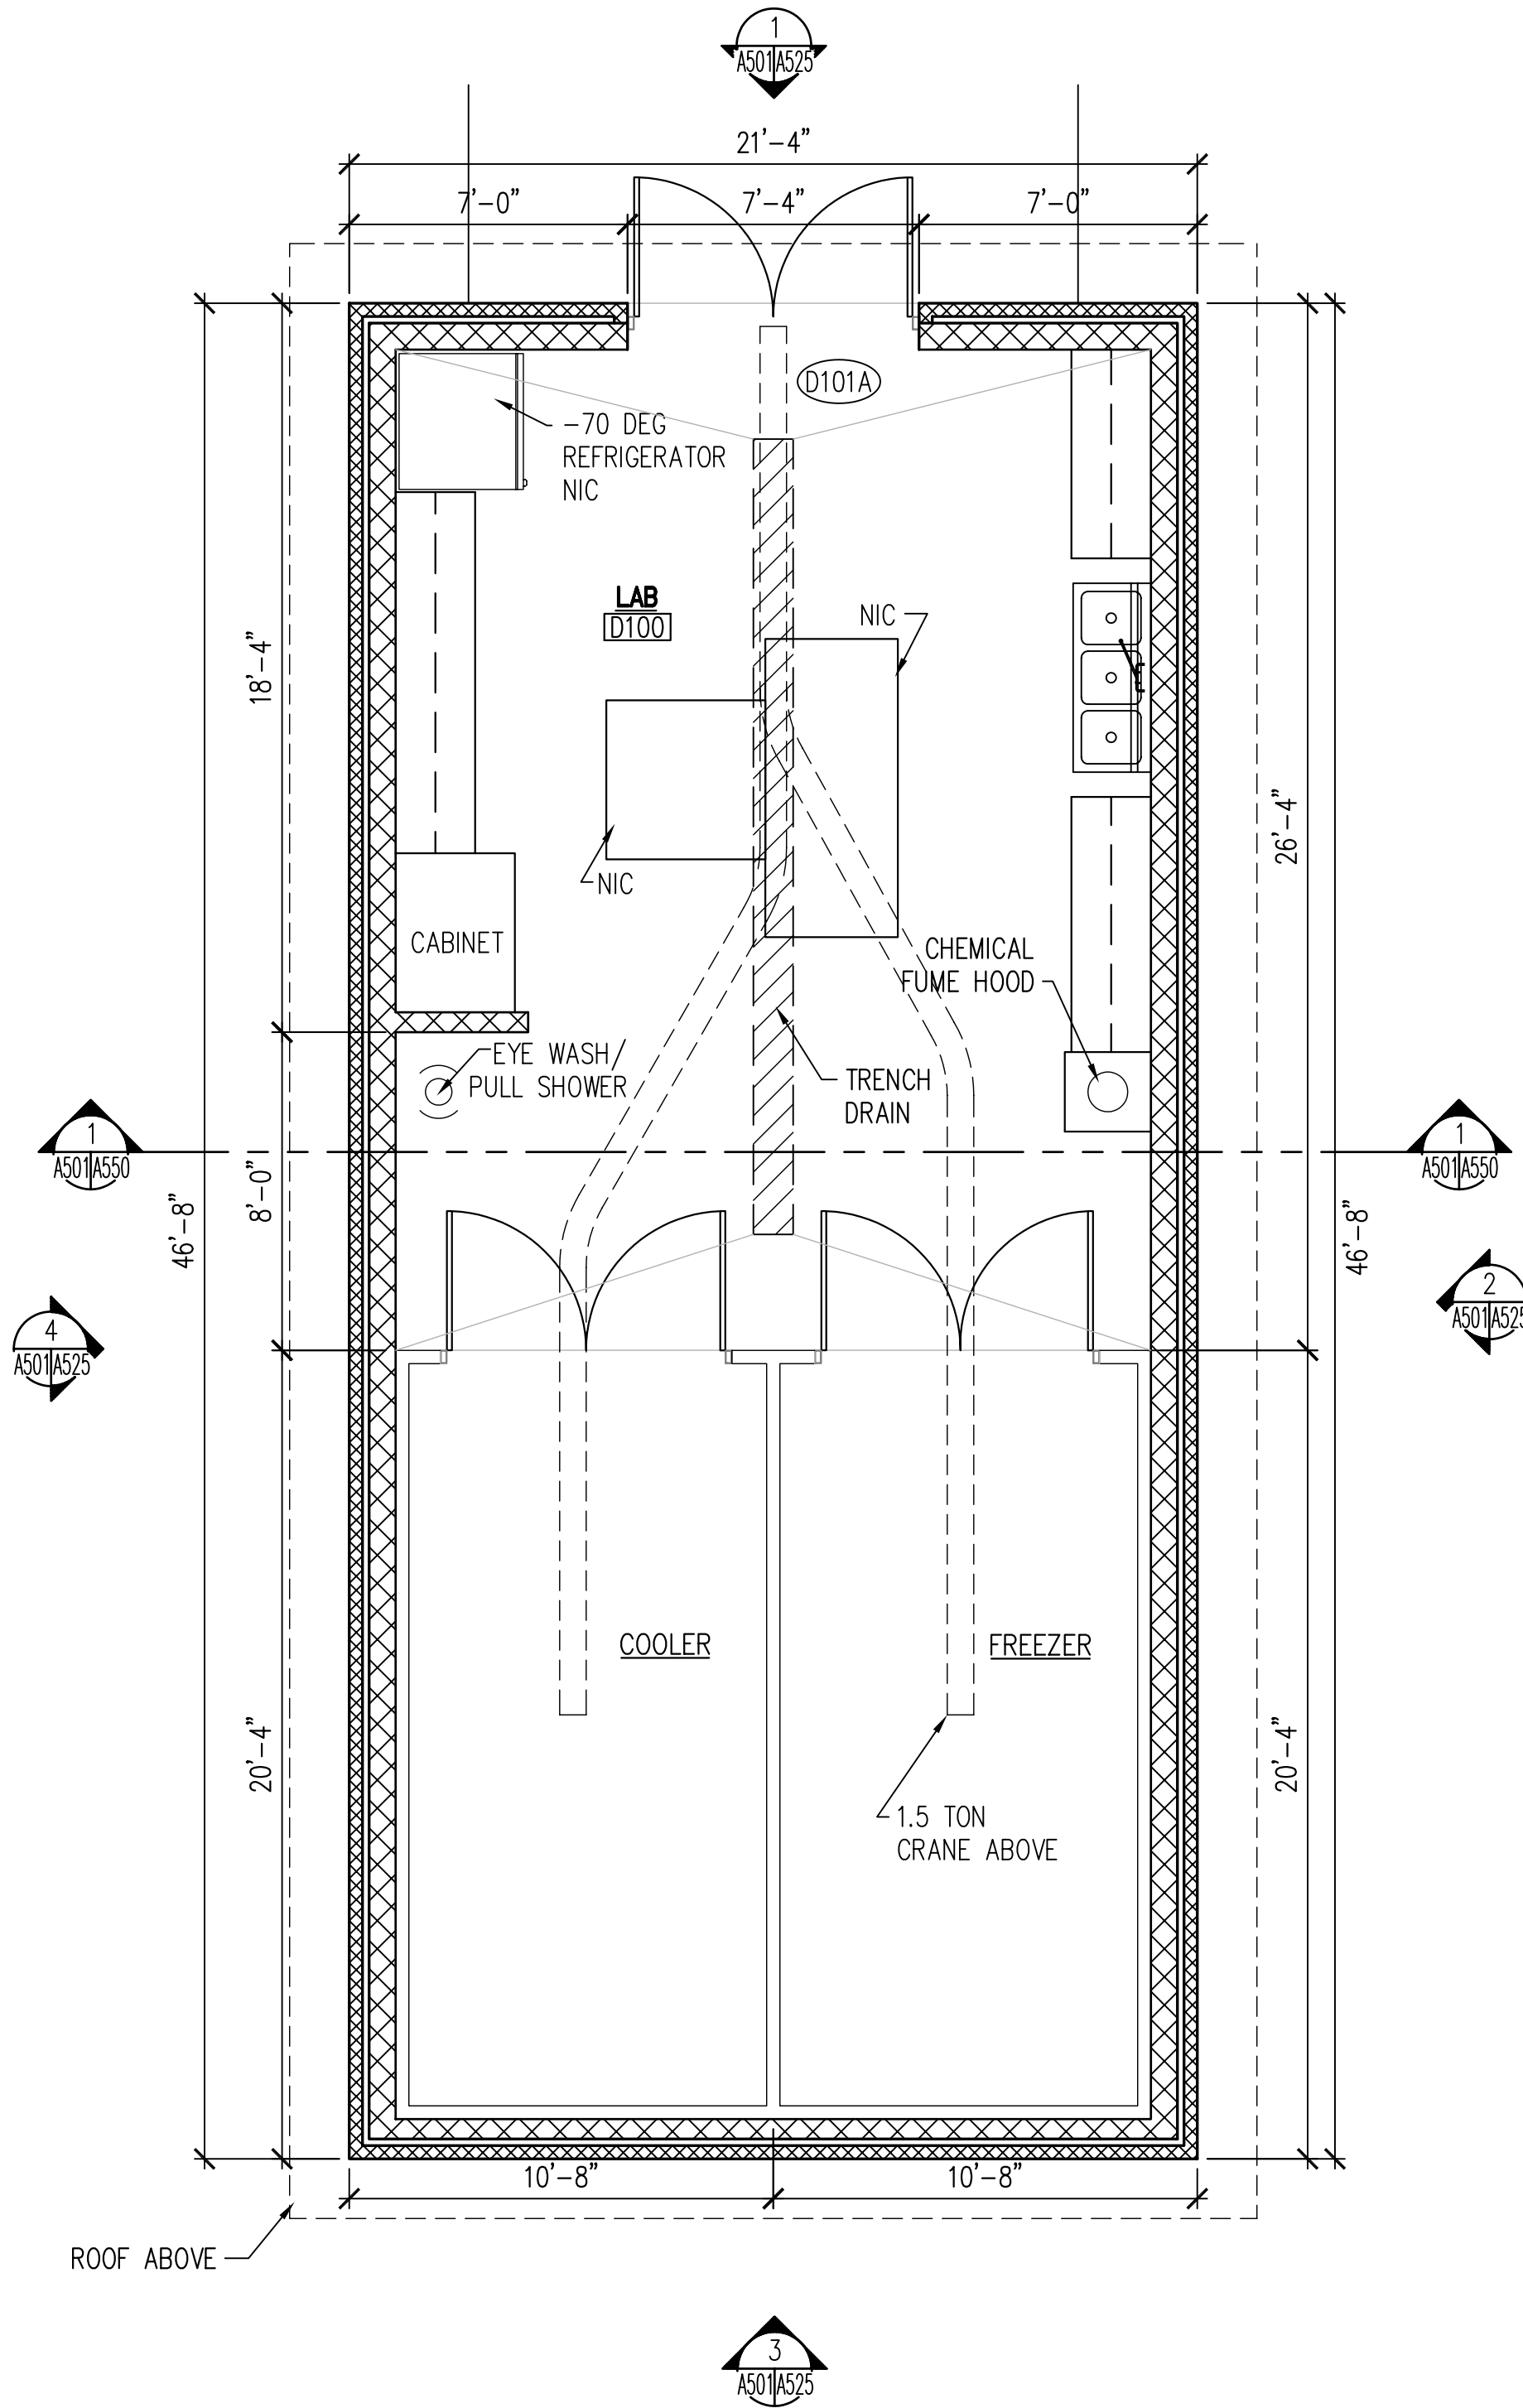

1 BUILDING D FLOOR PLAN
--- A401 SCALE: 1/4" = 1'-0"



GUILD HARDY
ARCHITECTS PA

1041 TOMMY MUNRO DR
BILOXI, MS 39532

T E L : 2 2 8 . 5 9 4 . 2 3 2 3
F A X : 2 2 8 . 5 9 4 . 2 2 2 3
www.gharchitects.net

CONSULTANTS:

MECHANICAL

MYRON JAMES & ASSOCIATES

ELECTRICAL

MORAN ENGINEERING, PLLC

PROFESSIONAL SEAL:



INSTITUTE FOR MARINE MAMMAL STUDIES
**REHABILITATION AND
RESEARCH FACILITY**
GULFPORT, MISSISSIPPI

PROJECT TITLE:


MODIFICATION:	DESCRIPTION:	DATE:	MARK:

PROJECT #	05-021
DATE	01/04/06
DRAWN BY	JJB
CHECKED BY	WTG
COPYRIGHT - GUILD HARDY ARCHITECTS PA 2005	


SHEET TITLE:
**BLDG D
ELEVATIONS**

SHEET NUMBER:


A525
SHEET XXX OF XXX

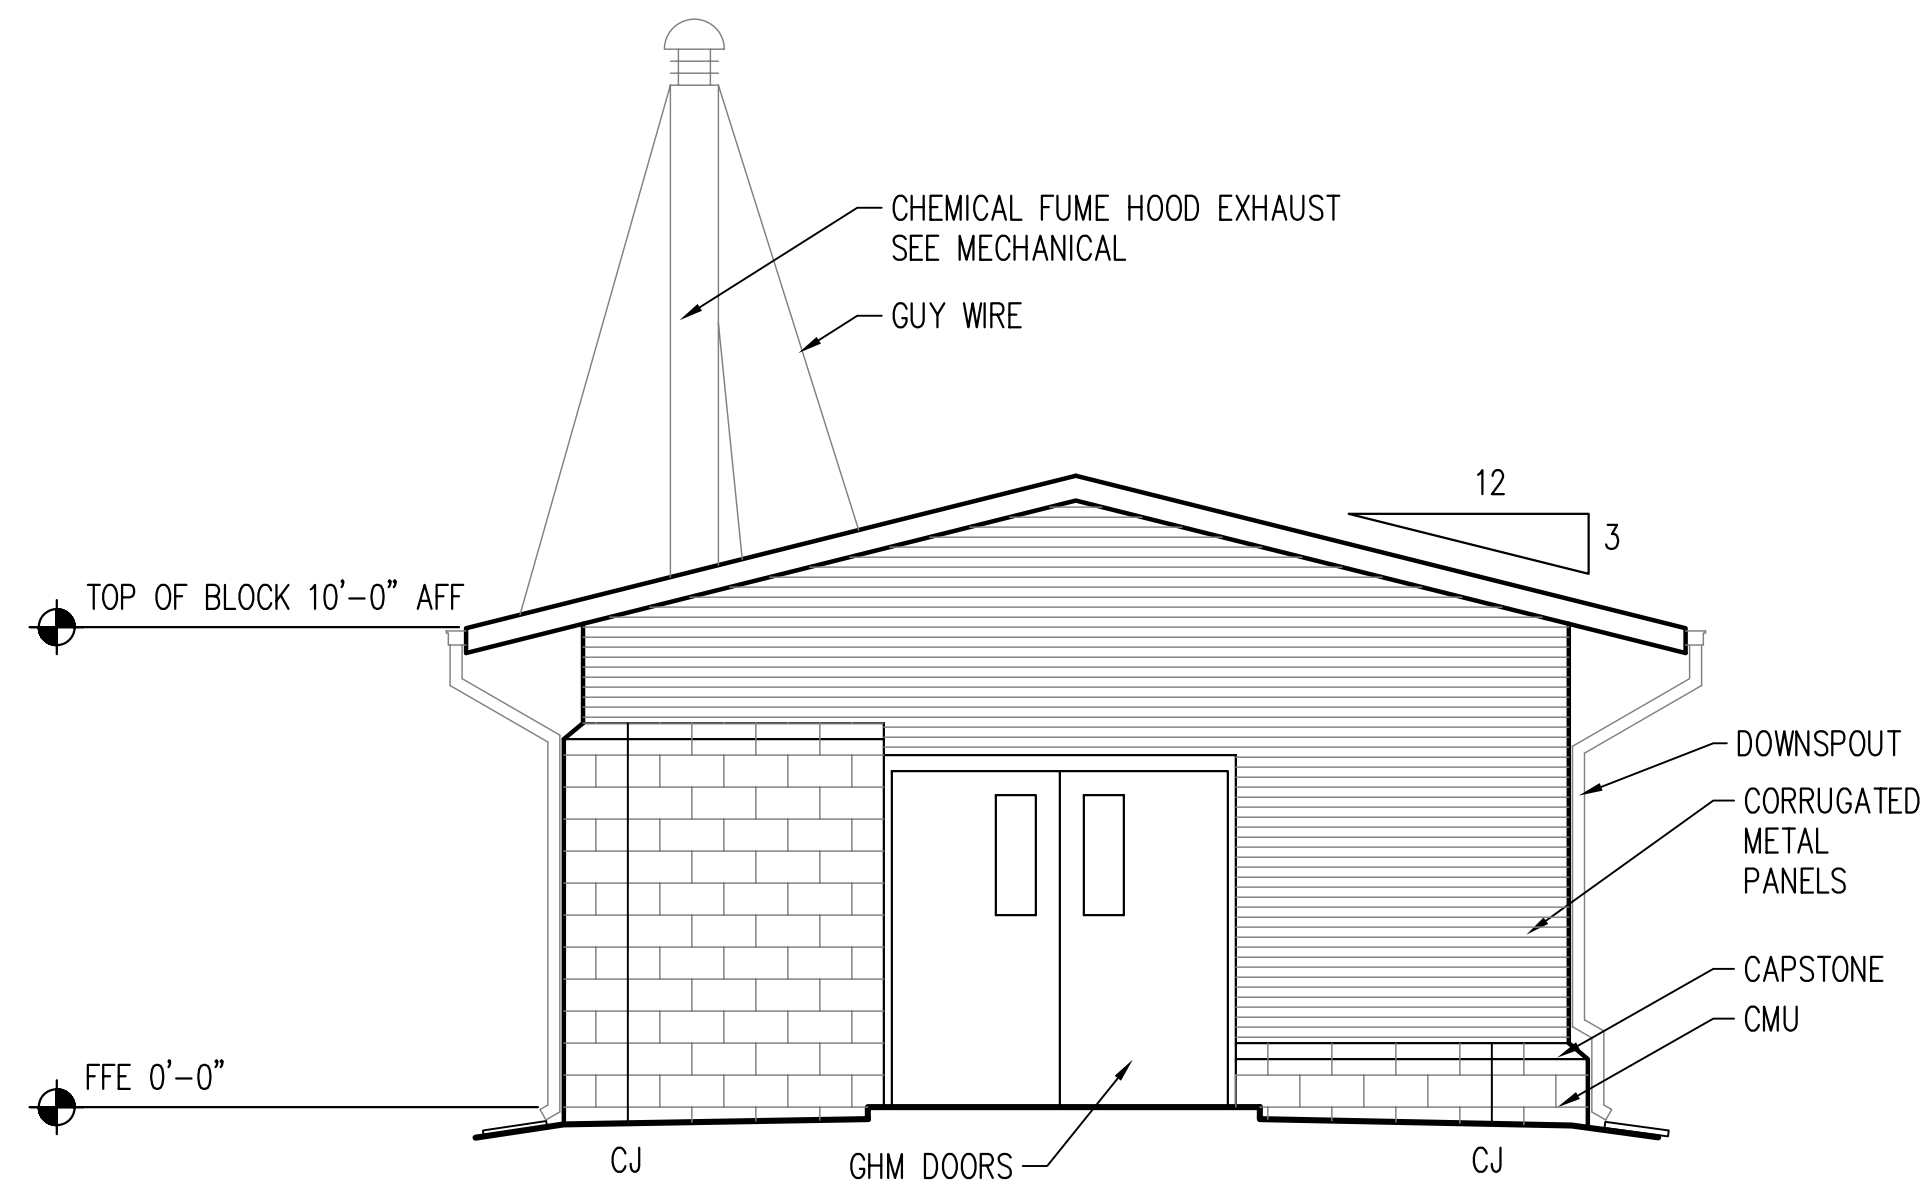


1 BUILDING D NORTH ELEVATION
A501 | A525 SCALE: 1/4" = 1'-0"

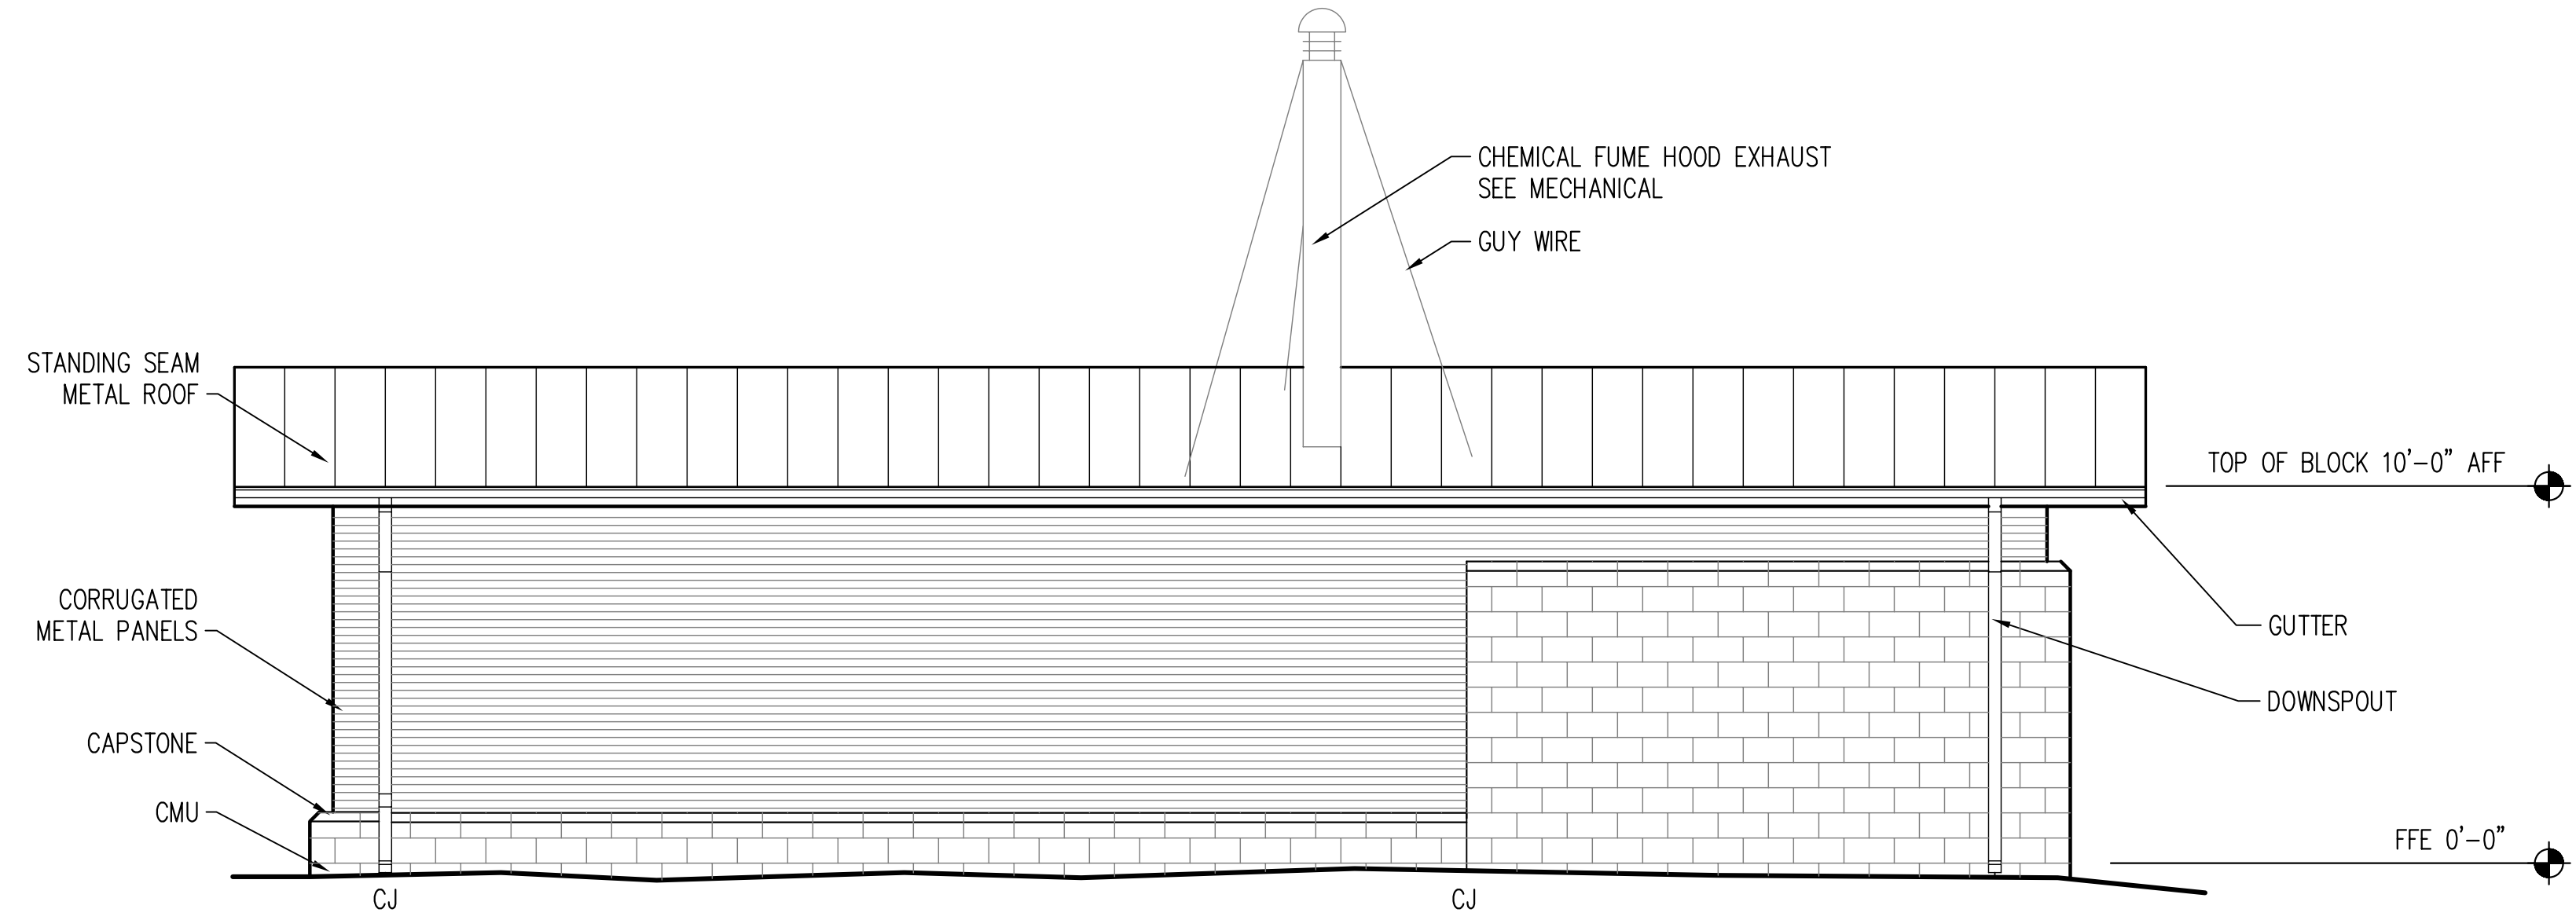

2 BUILDING D EAST ELEVATION
A501 | A525 SCALE: 1/4" = 1'-0"

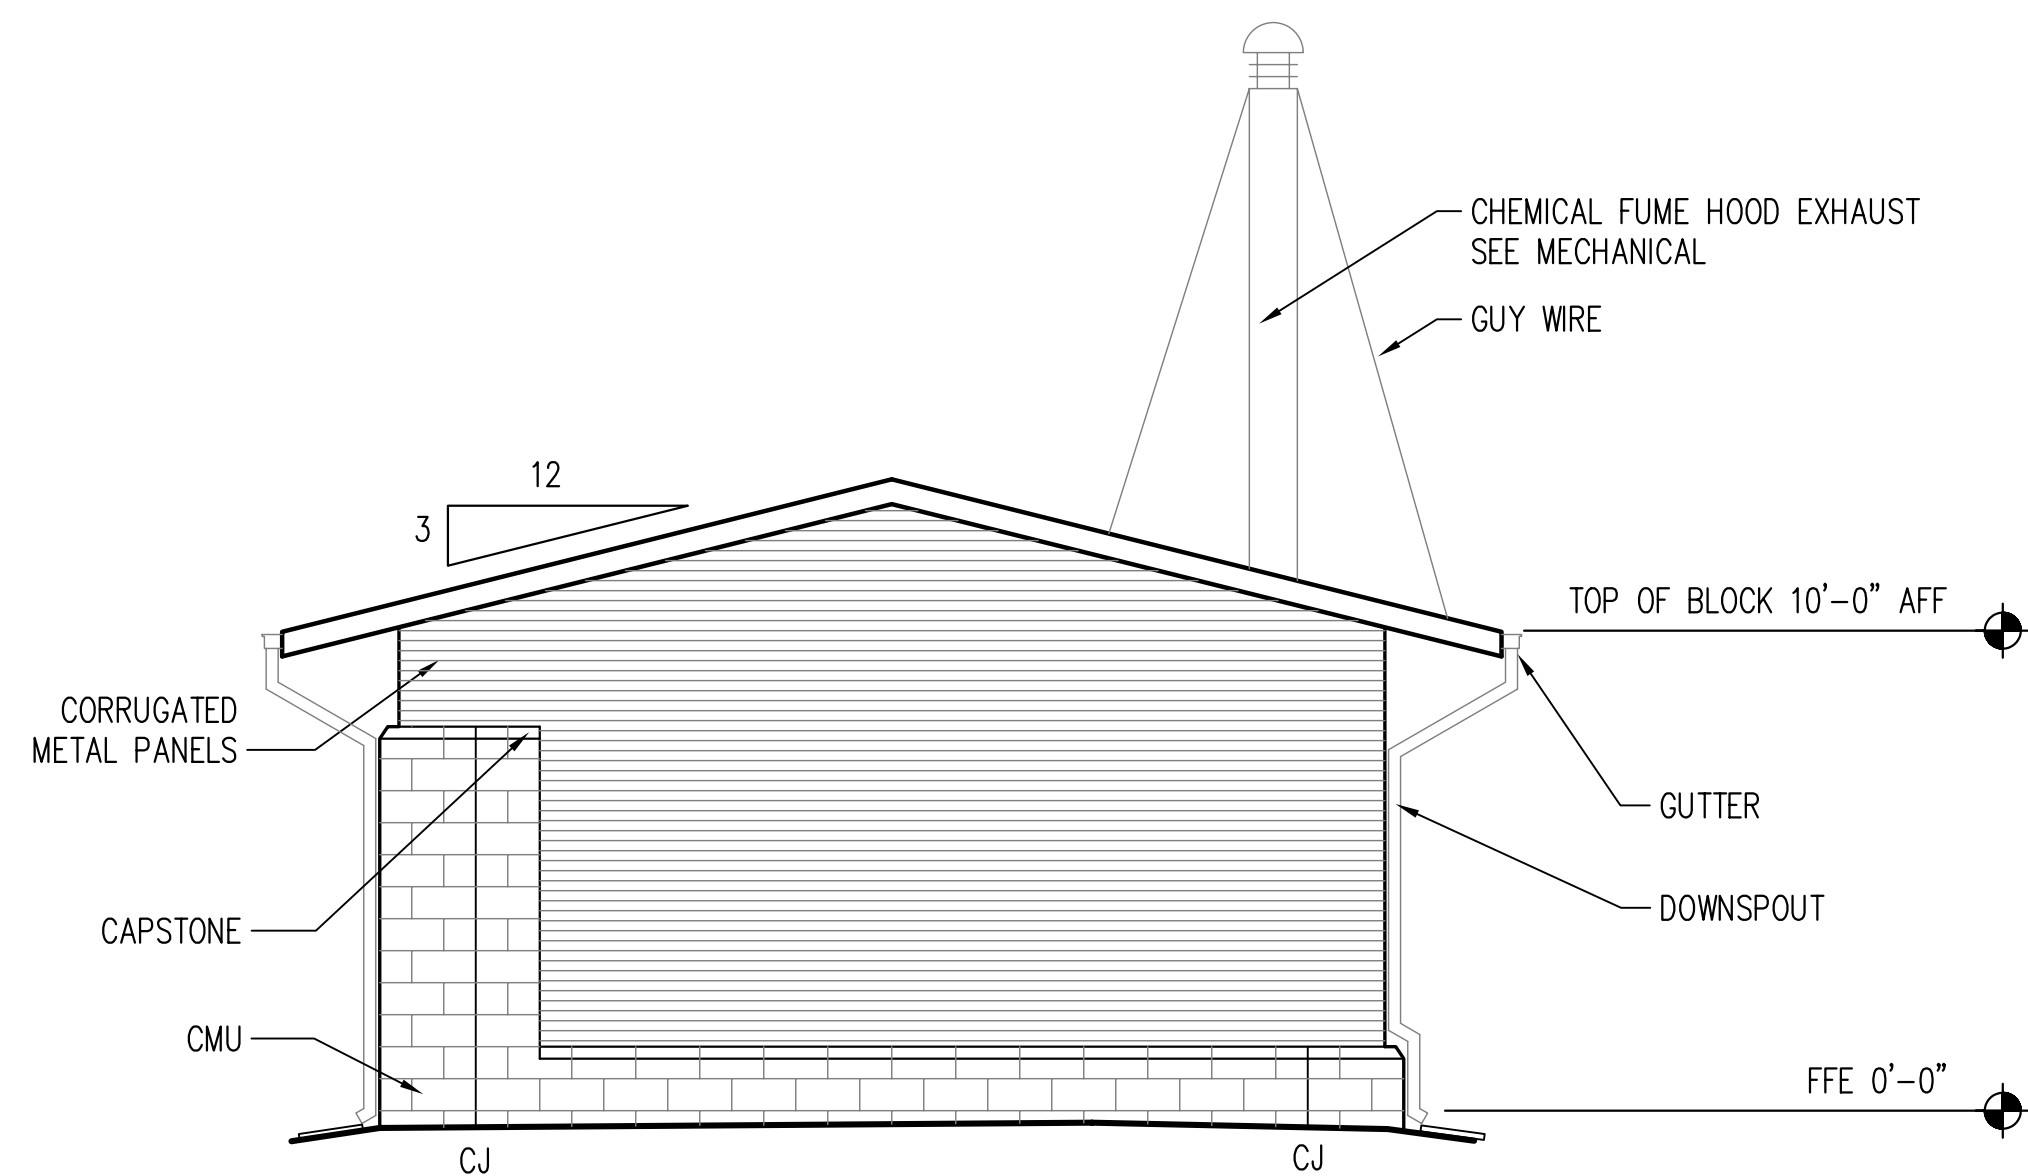

3 BUILDING D SOUTH ELEVATION
A501 | A525 SCALE: 1/4" = 1'-0"

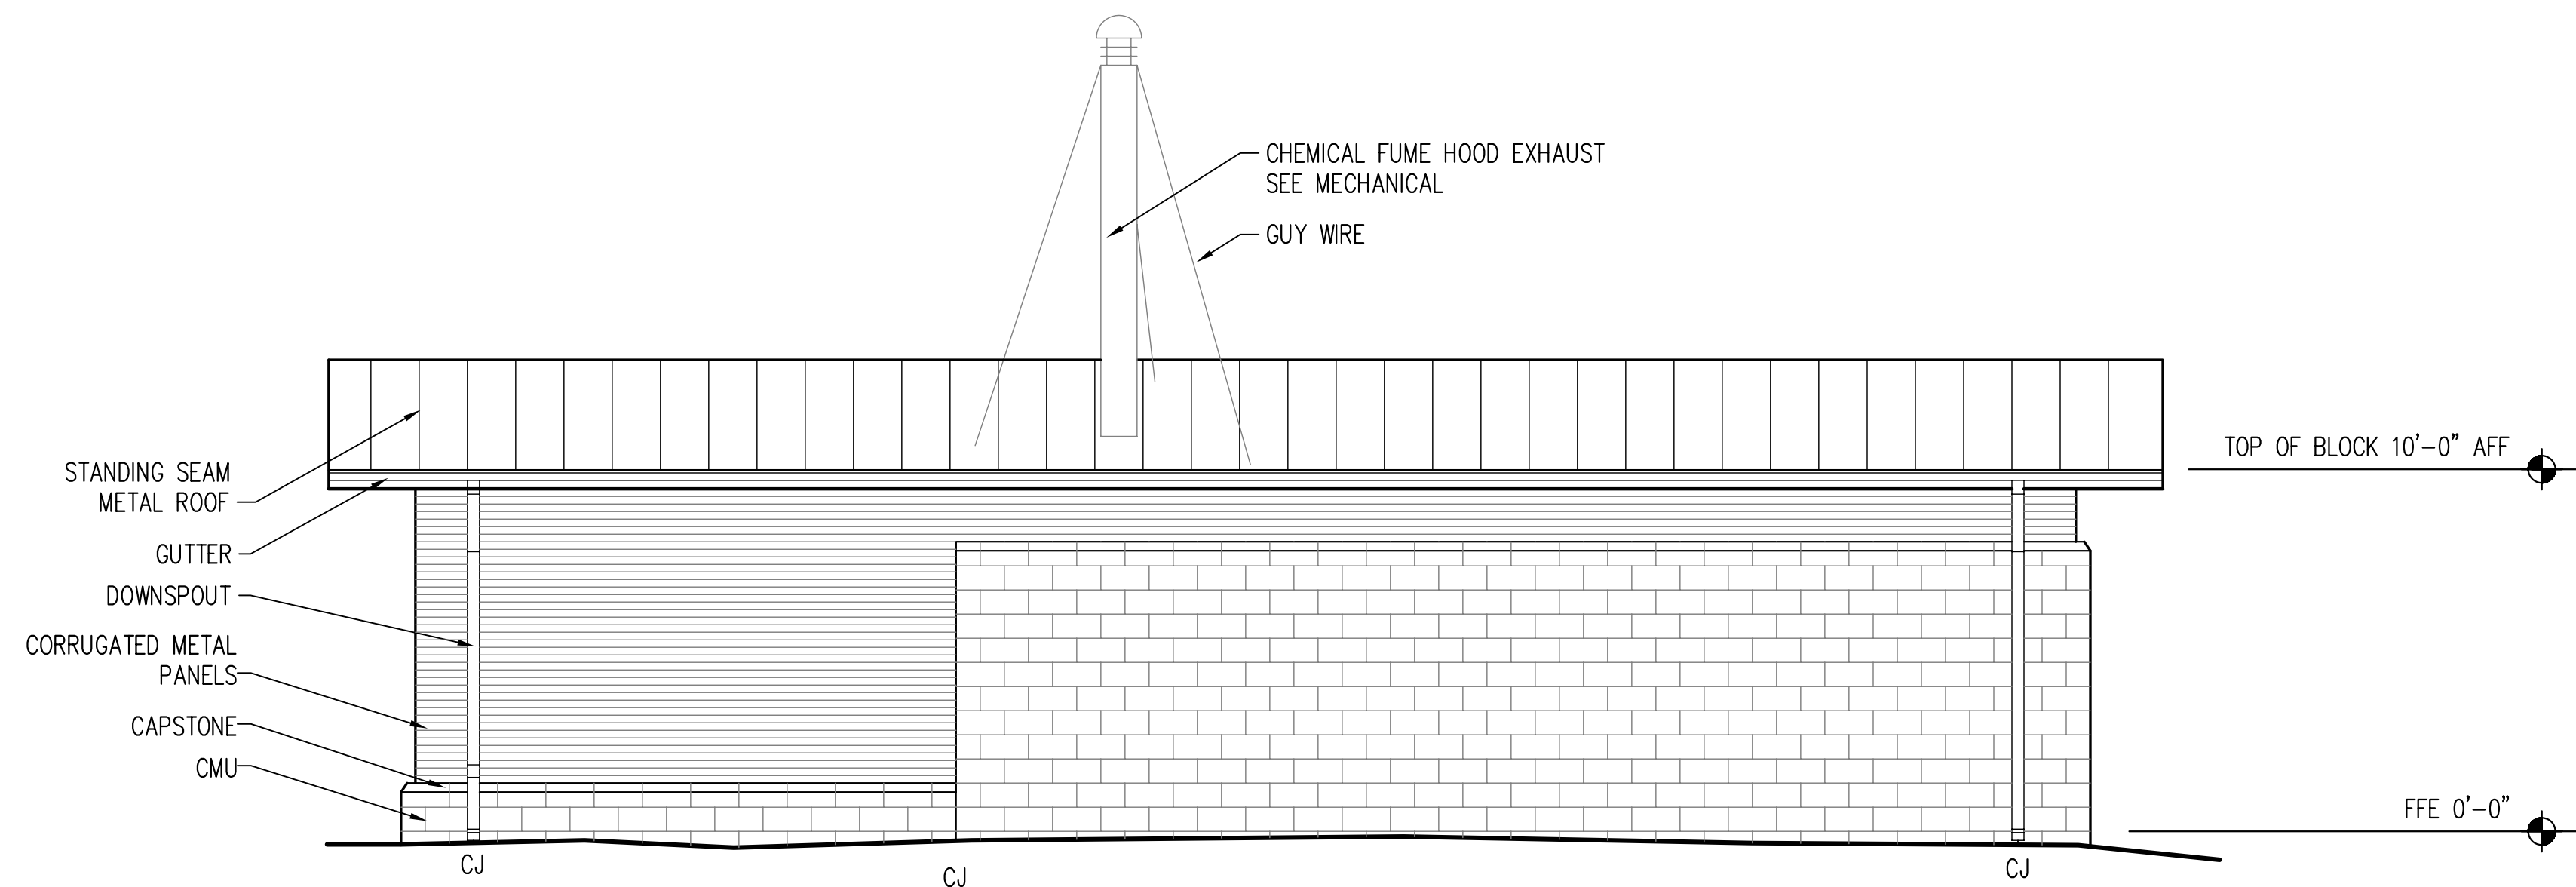

4 BUILDING D WEST ELEVATION
A501 | A525 SCALE: 1/4" = 1'-0"



GUILD HARDY
ARCHITECTS PA


1041 TOMMY MUNRO DR
BILOXI, MS 39532

T E L : 2 2 8 . 5 9 4 . 2 3 2 3
F A X : 2 2 8 . 5 9 4 . 2 2 2 3
www.gharchitects.net

CONSULTANTS:

MECHANICAL
MYRON JAMES & ASSOCIATES
ELECTRICAL
MORAN ENGINEERING, PLLC

PROFESSIONAL SEAL:

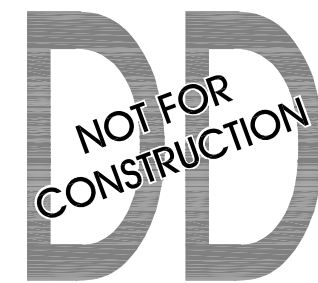

INSTITUTE FOR MARINE MAMMAL STUDIES
REHABILITATION AND
RESEARCH FACILITY
GULFPORT, MISSISSIPPI

PROJECT TITLE:

MODIFICATION:	DESCRIPTION:					
MARK:	DATE:					

PROJECT #	05-021
DATE	01/04/08
DRAWN BY	JJB, KK
CHECKED BY	WTG
COPYRIGHT - GUILD HARDY ARCHITECTS PA 2005	


SHEET TITLE:

BLDG D
SECTIONS


SHEET NUMBER:

A550

SHEET XXX OF XXX

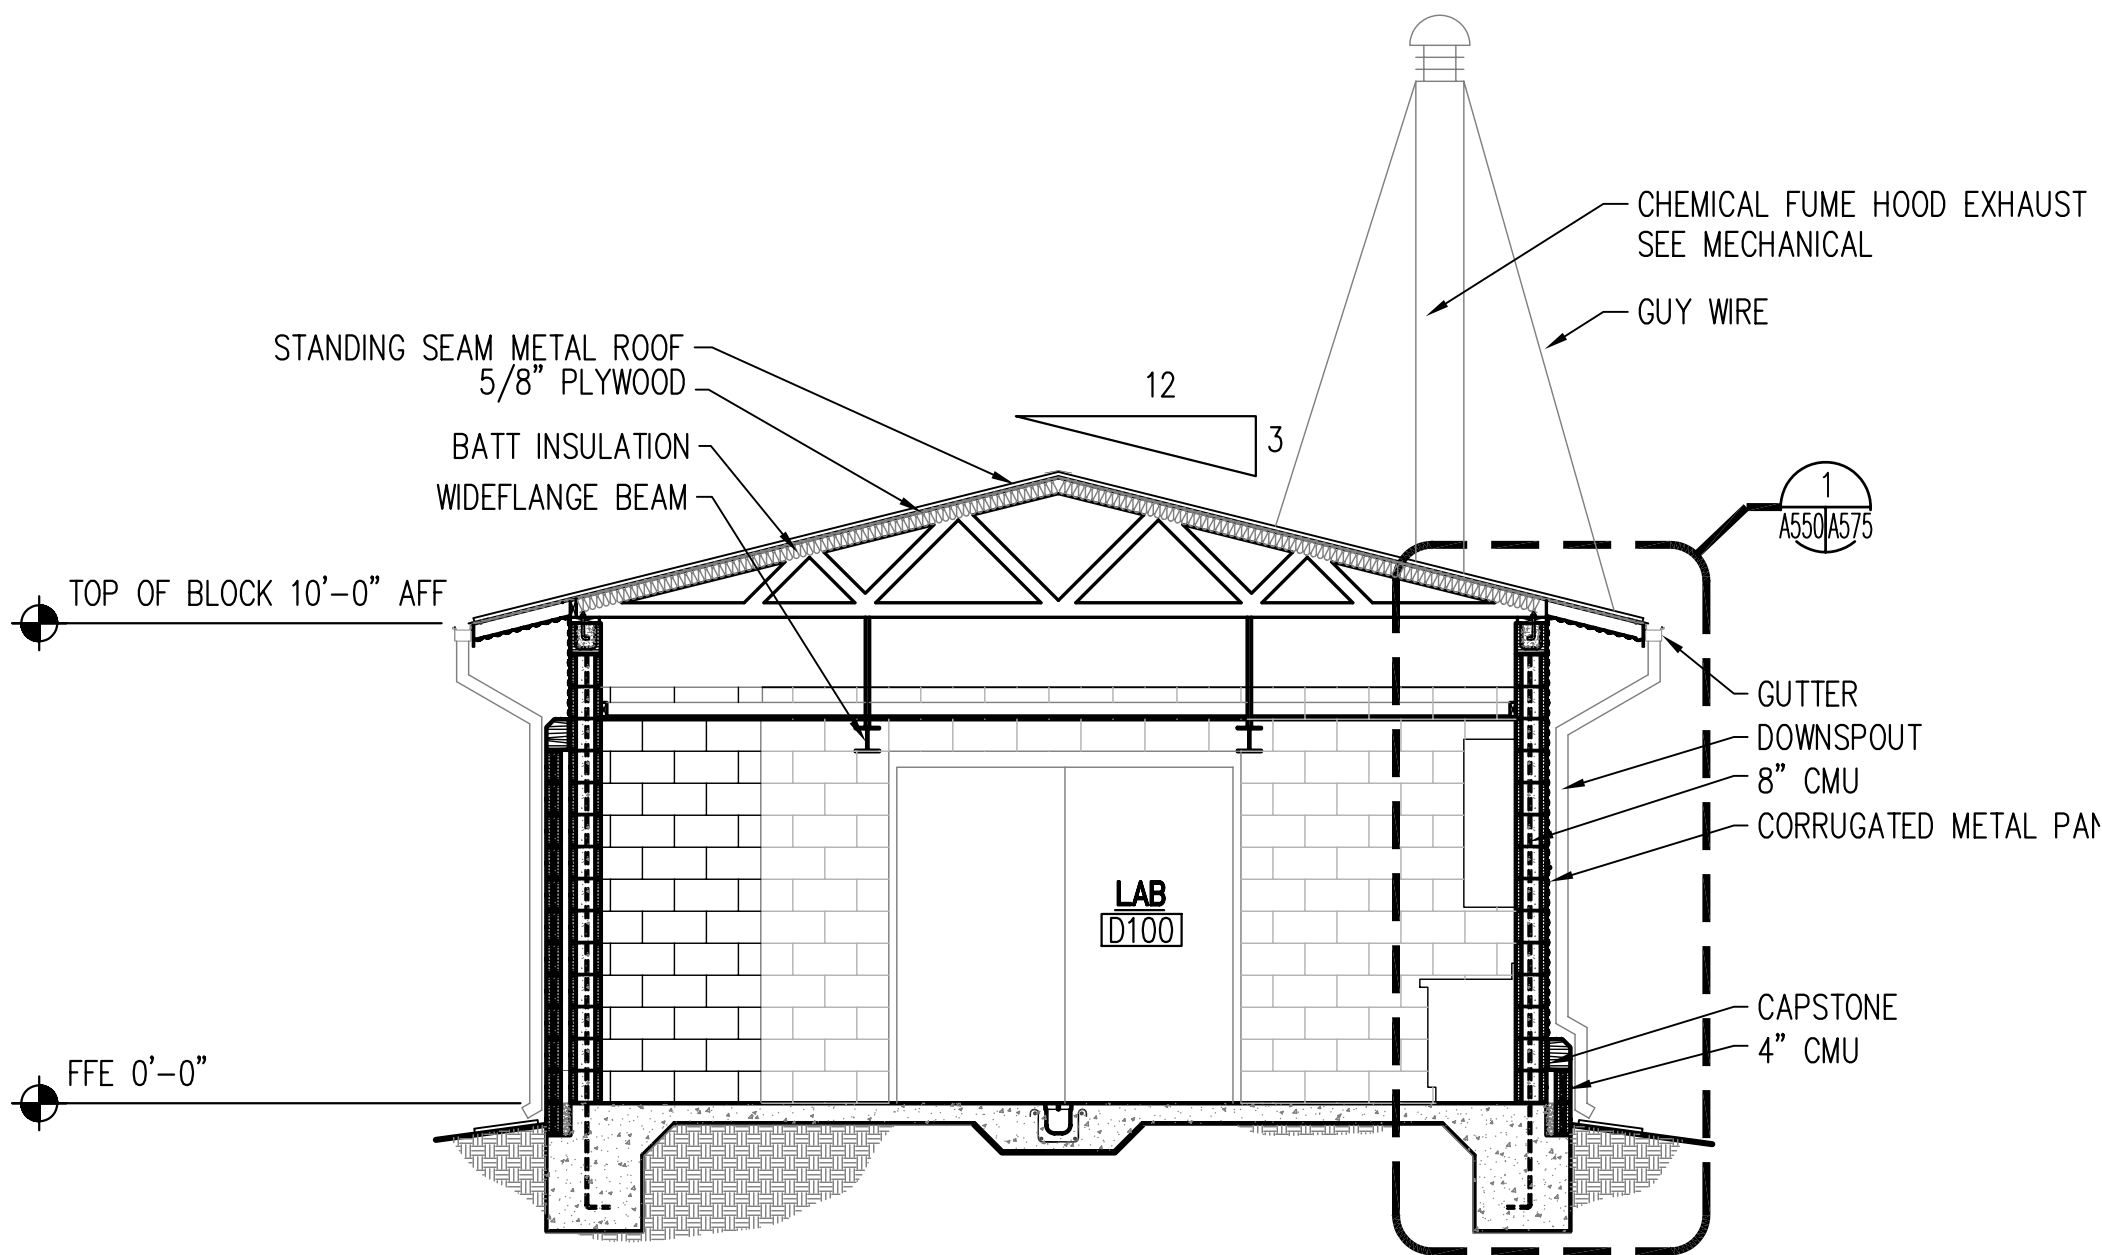

1 BUILDING D SECTION
501 A550 SCALE: 1/4" = 1'-0"

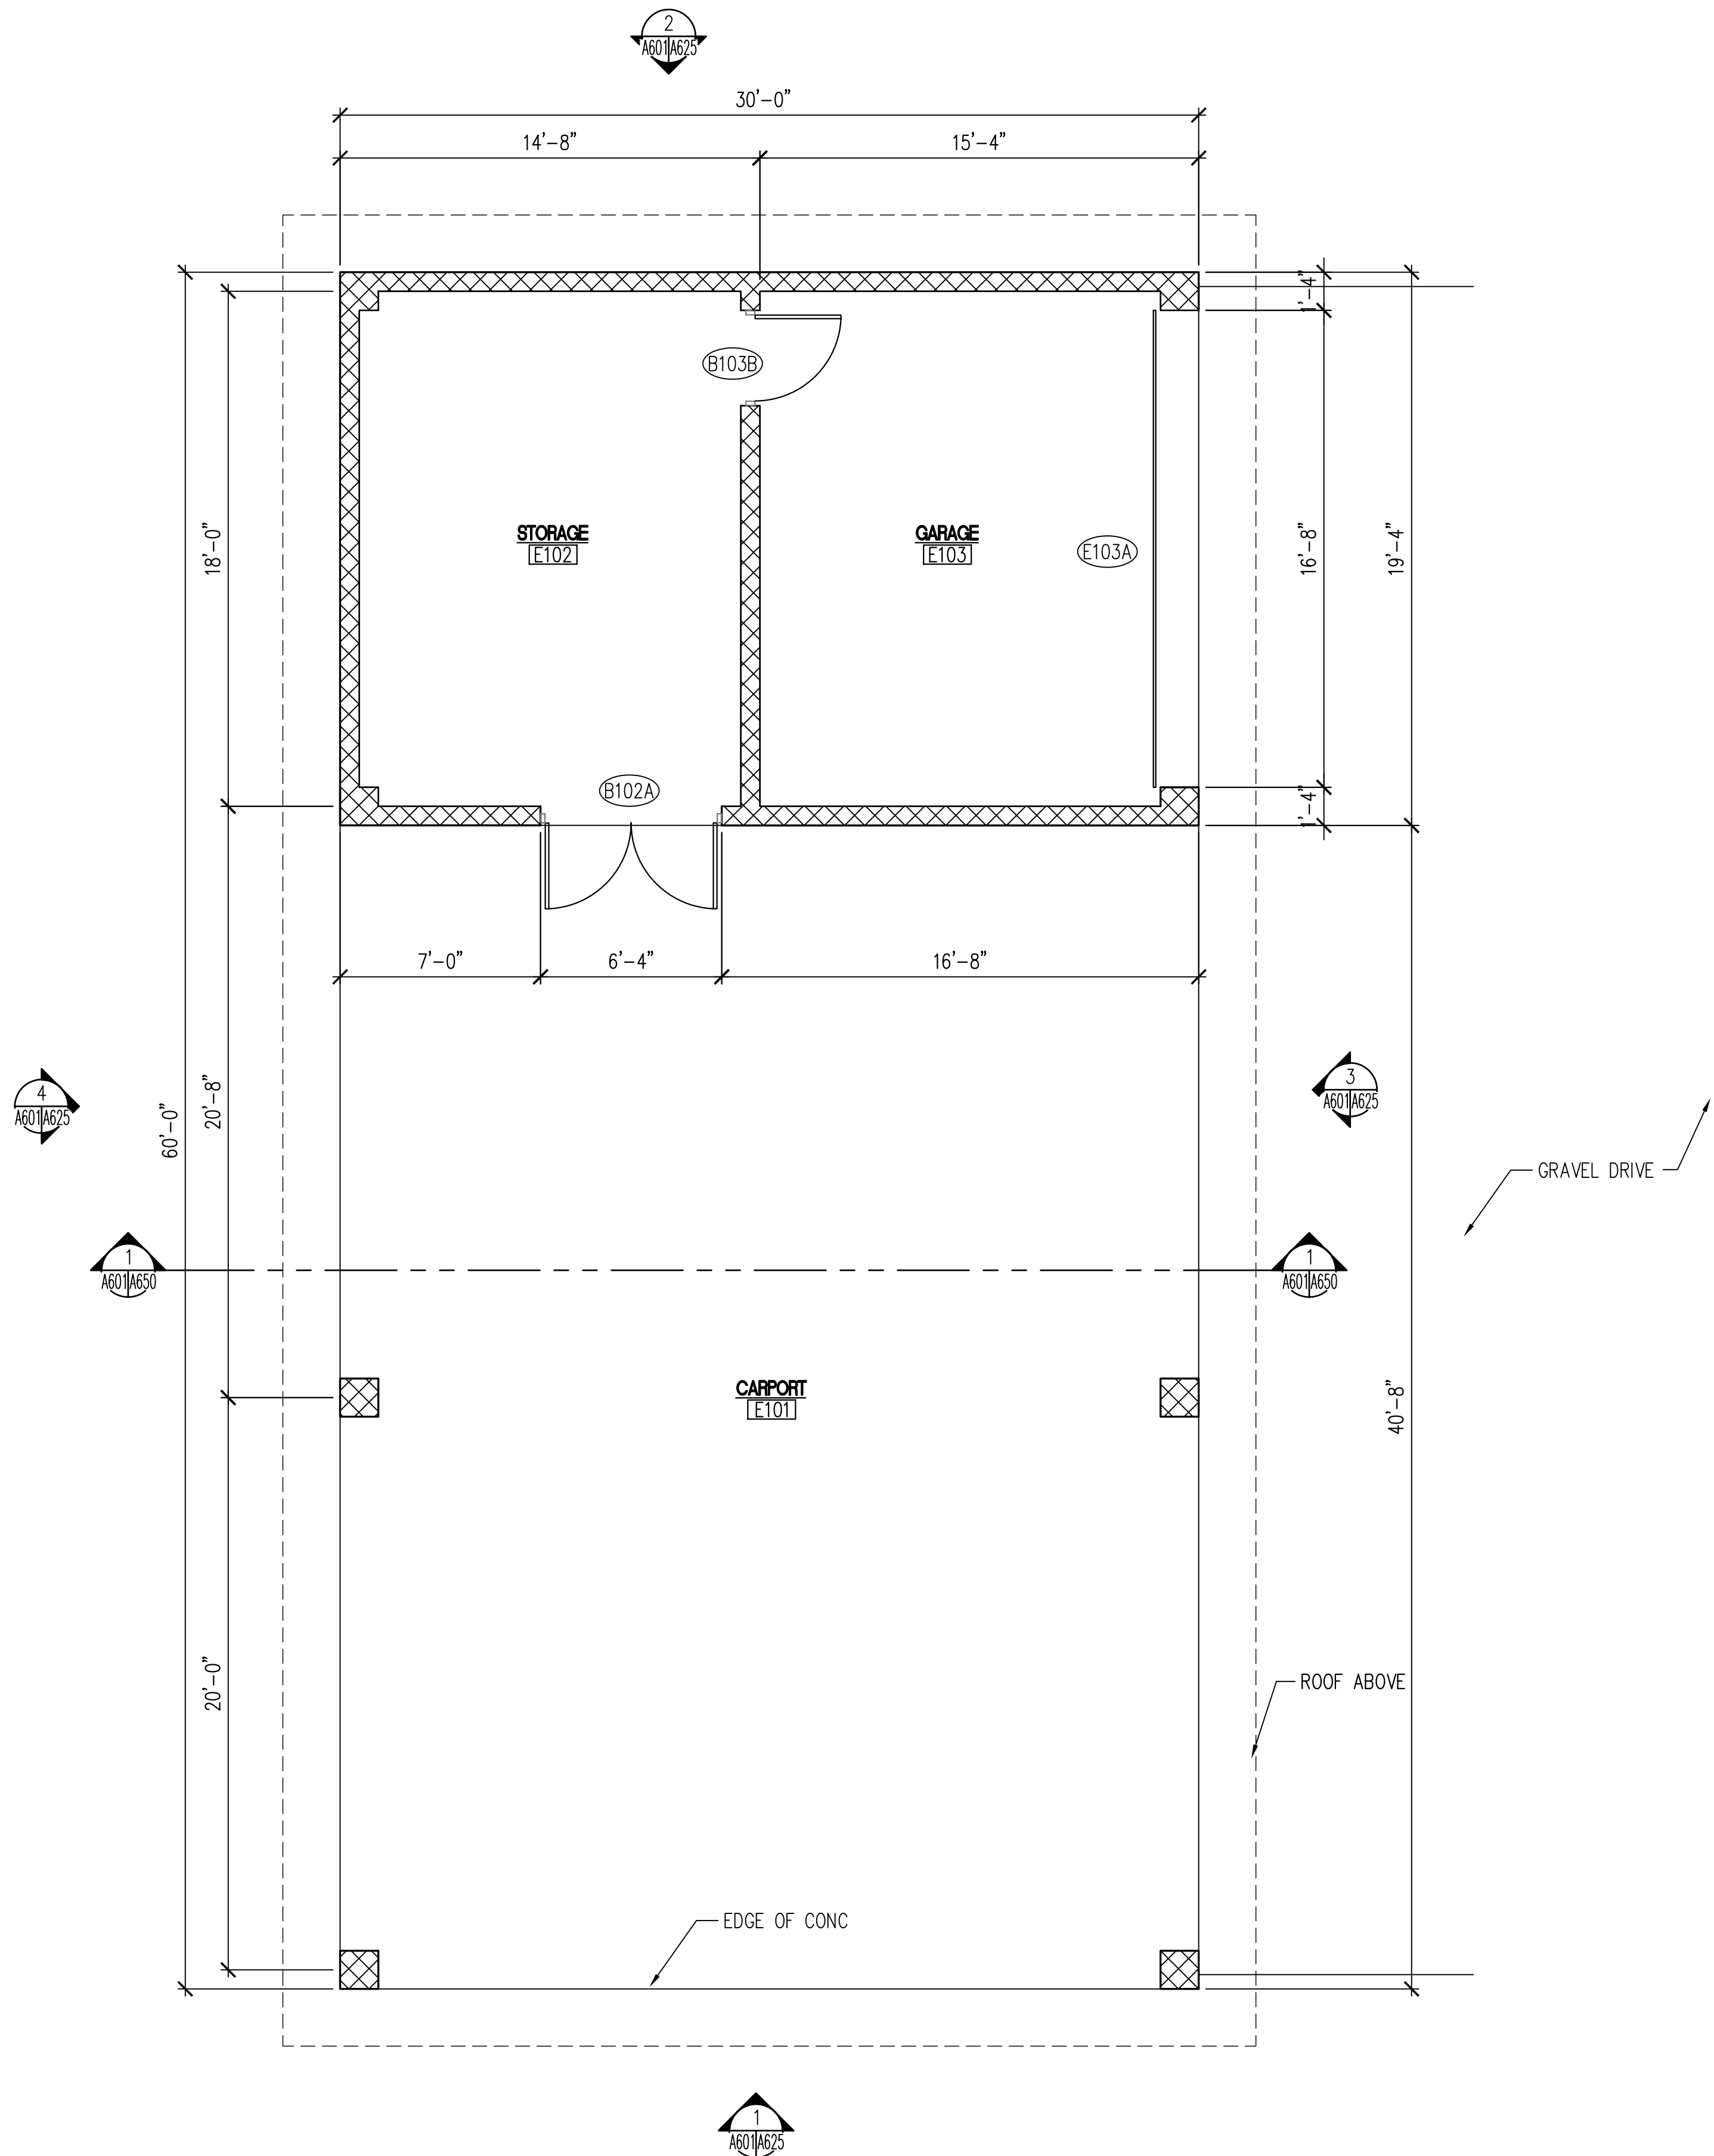

1 BUILDING E FLOOR PLAN
A601 SCALE: 1/4" = 1'-0"



GUILD HARDY
ARCHITECTS PA

1041 TOMMY MUNRO DR
BILOXI, MS 39532

T E L : 2 2 8 . 5 9 4 . 2 3 2 3
F A X : 2 2 8 . 5 9 4 . 2 2 2 3
www.gharchitects.net

CONSULTANTS:

MECHANICAL

MYRON JAMES & ASSOCIATES

ELECTRICAL

MORAN ENGINEERING, PLLC

PROFESSIONAL SEAL:



INSTITUTE FOR MARINE MAMMAL STUDIES
REHABILITATION AND
RESEARCH FACILITY
GULFPORT, MISSISSIPPI

PROJECT TITLE:

MODIFICATION:	DESCRIPTION:						
MARK:	DATE:						


PROJECT #	05-021
DATE	01/04/06
DRAWN BY	JJB
CHECKED BY	WTG
COPYRIGHT - GUILD HARDY ARCHITECTS PA 2005	

SHEET TITLE:
BLDG E
FLOOR PLAN


SHEET NUMBER:

A601


SHEET XXX OF XXX

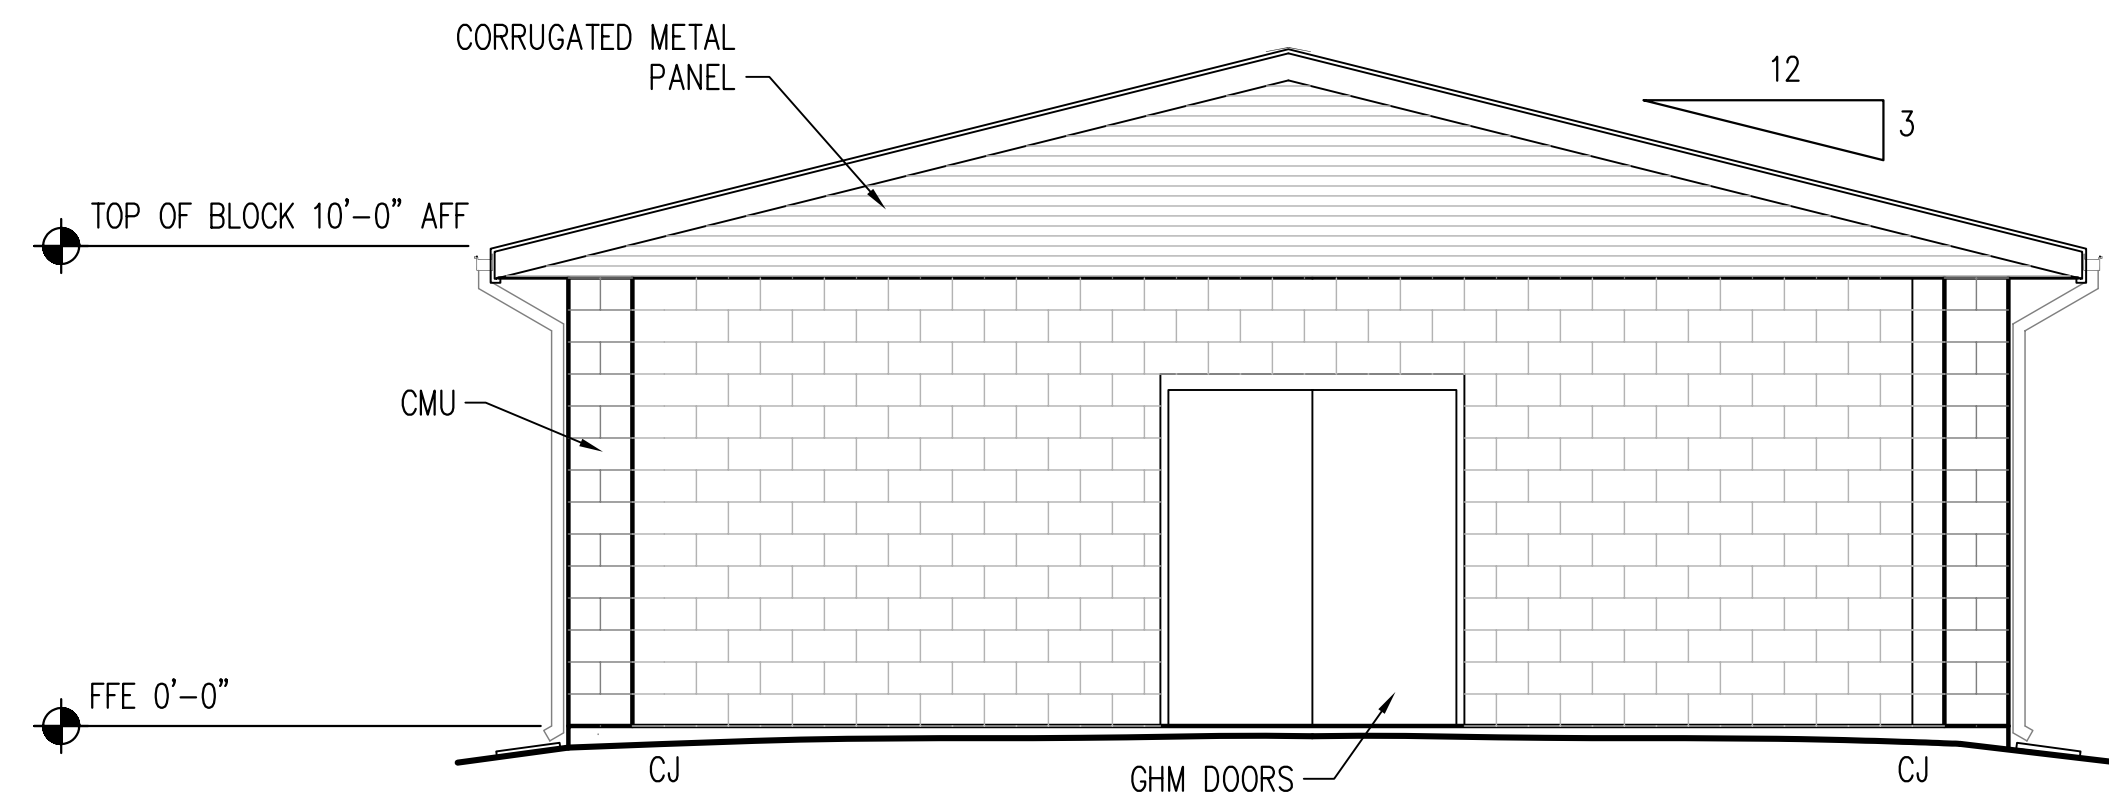


1 BUILDING E SOUTH ELEVATION
A601 | A625 SCALE: 1/4" = 1'-0"

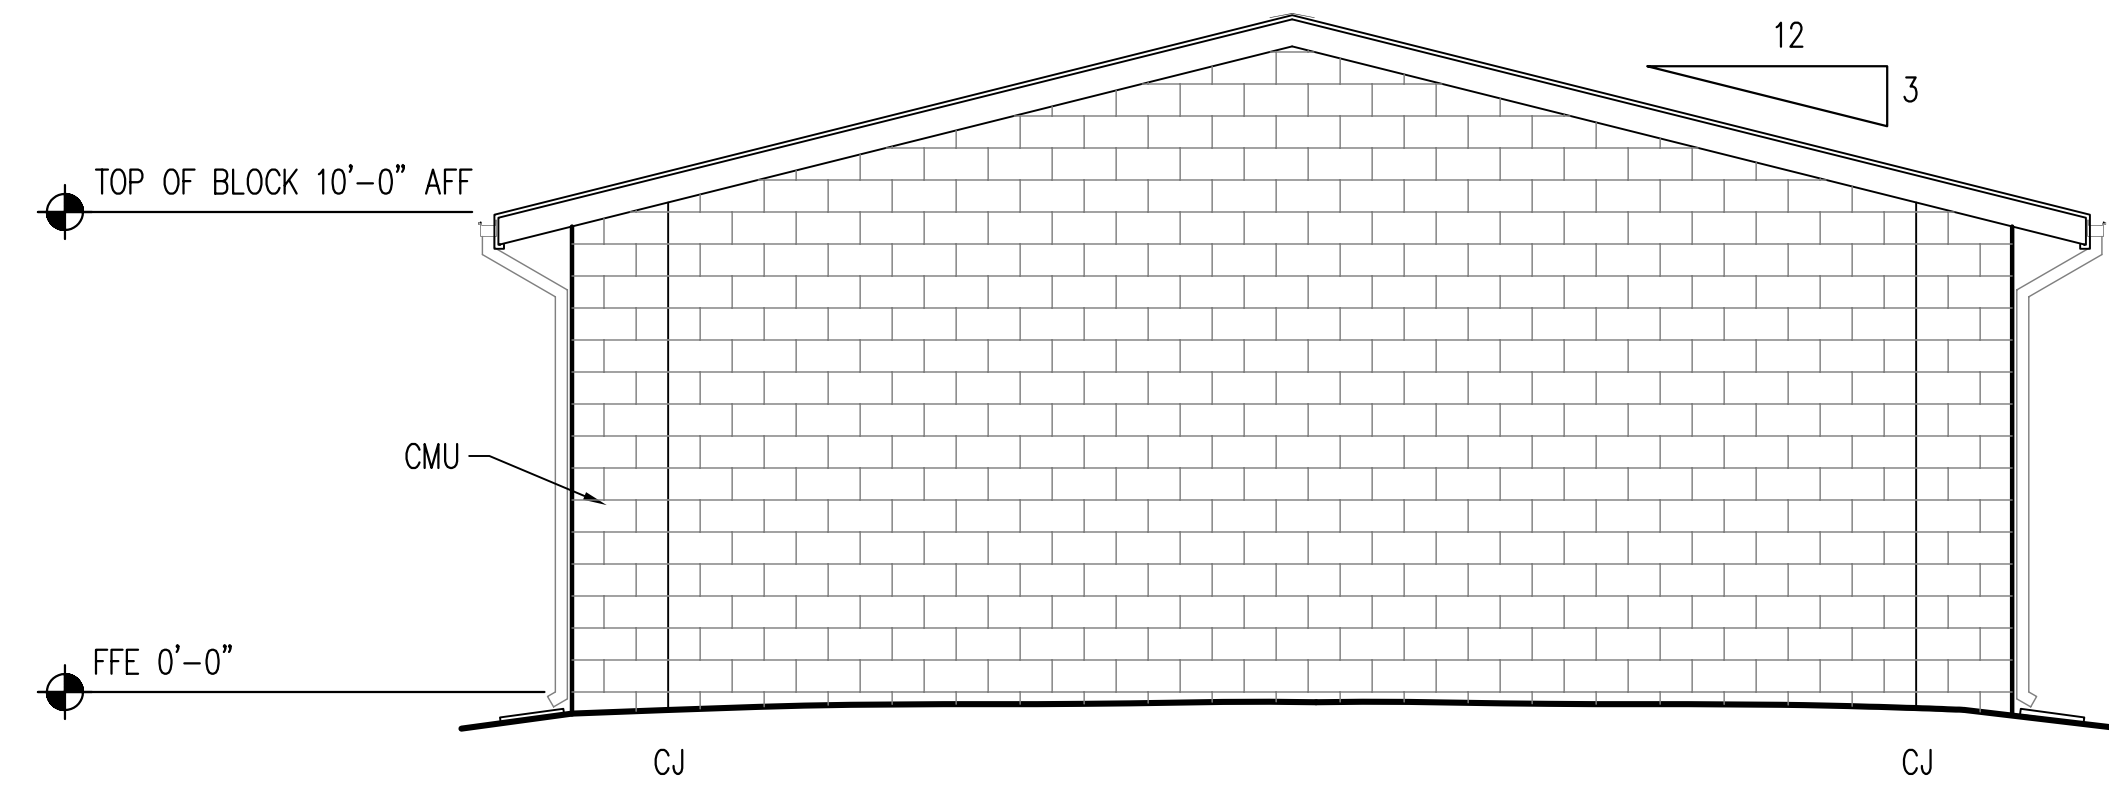

2 BUILDING E NORTH ELEVATION
A601 | A625 SCALE: 1/4" = 1'-0"

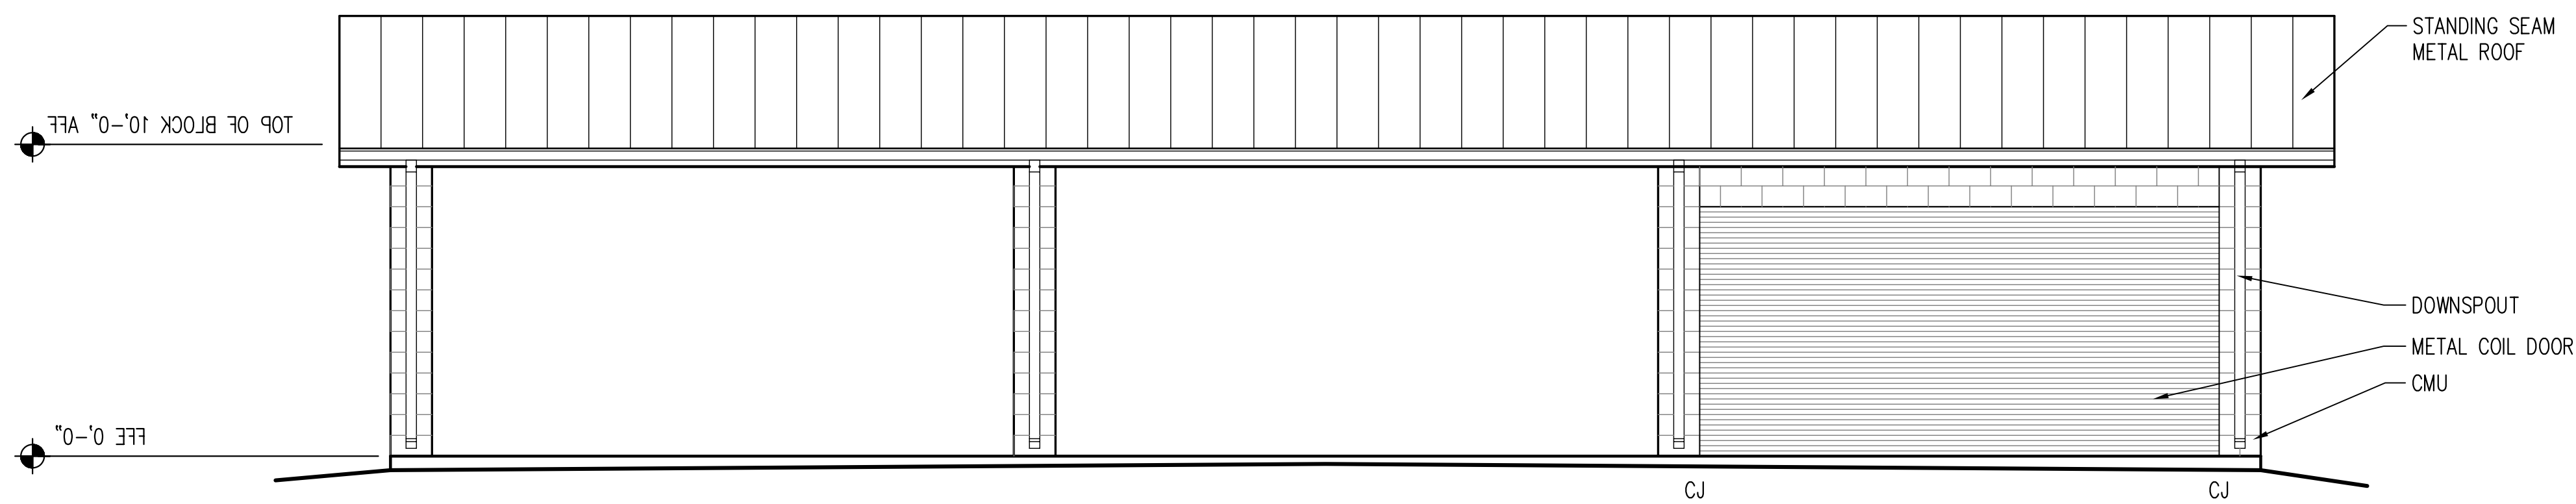

3 BUILDING E EAST ELEVATION
A601 | A625 SCALE: 1/4" = 1'-0"

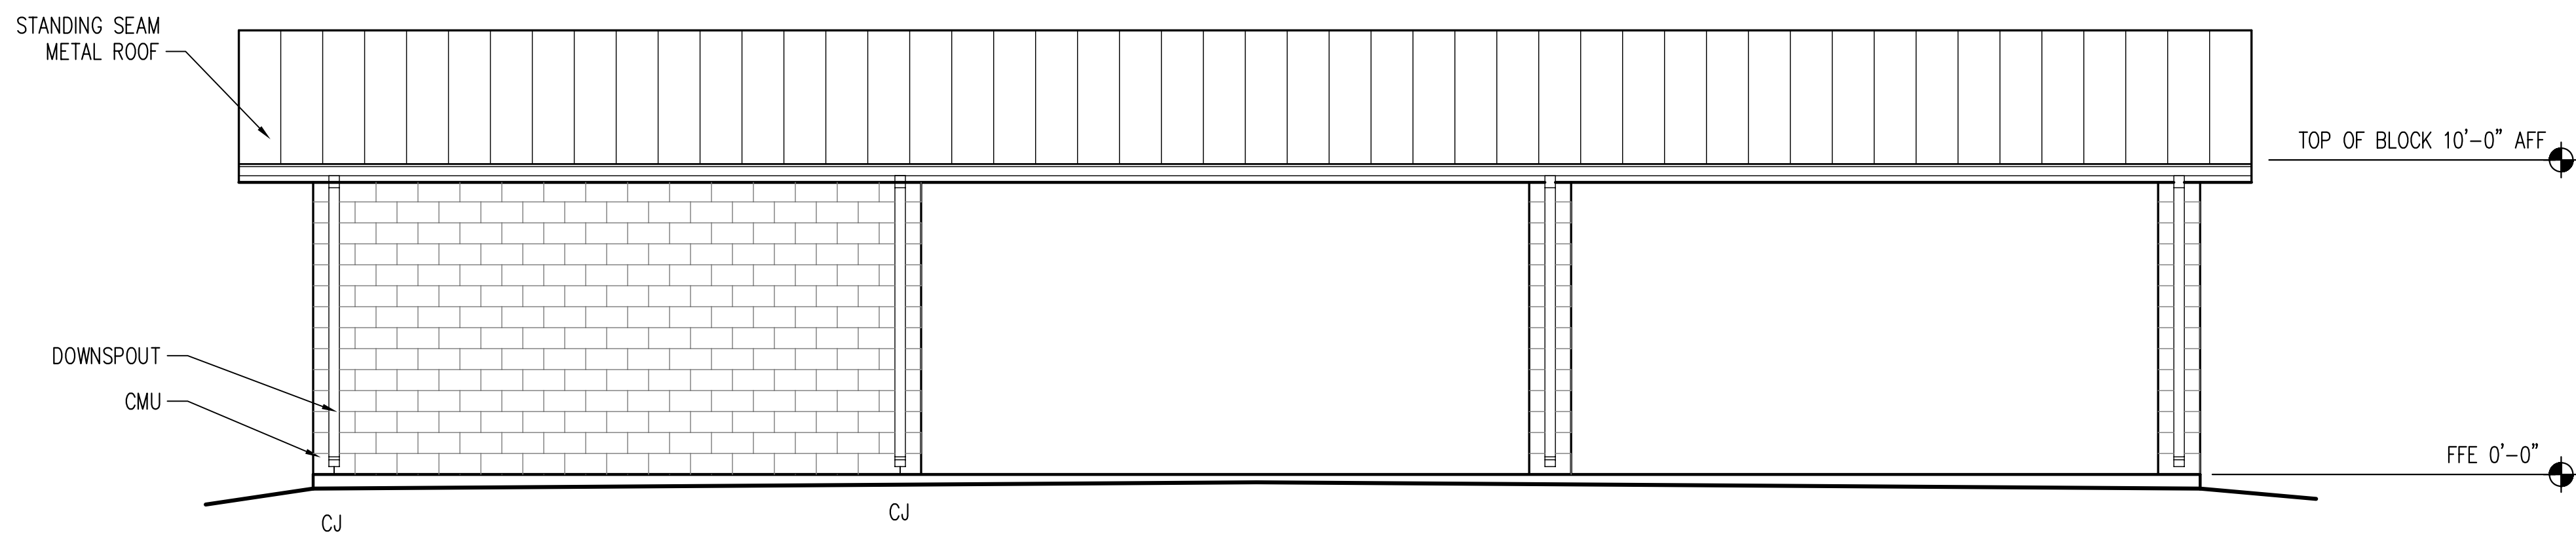

3 BUILDING E EAST ELEVATION
A601 | A625 SCALE: 1/4" = 1'-0"



**GUILD HARDY
ARCHITECTS PA**

1041 TOMMY MUNRO DR
BILOXI, MS 39532

T E L : 2 2 8 . 5 9 4 . 2 3 2 3
F A X : 2 2 8 . 5 9 4 . 2 2 2 3
www.gharchitects.net

CONSULTANTS:

MECHANICAL

MYRON JAMES & ASSOCIATES

ELECTRICAL

MORAN ENGINEERING, PLLC

PROFESSIONAL SEAL:



INSTITUTE FOR MARINE MAMMAL STUDIES
**REHABILITATION AND
RESEARCH FACILITY**
GULFPORT, MISSISSIPPI

PROJECT TITLE:

MODIFICATION:	DESCRIPTION:	DATE:	DATE:	DATE:	DATE:	DATE:	DATE:	DATE:	DATE:
MARK:									

PROJECT # 05-021

DATE 01/04/06

DRAWN BY JJB

CHECKED BY WTG

COPYRIGHT - GUILD HARDY ARCHITECTS PA 2005

SHEET TITLE:

**BLDG E
ELEVATIONS**

SHEET NUMBER:

A625

SHEET XXX OF XXX



GUILD HARDY
ARCHITECTS PA

1041 TOMMY MUNRO DR
BILOXI, MS 39532

T E L : 2 2 8 . 5 9 4 . 2 3 2 3
F A X : 2 2 8 . 5 9 4 . 2 2 2 3
www.gharchitects.net

CONSULTANTS:

MECHANICAL
MYRON JAMES & ASSOCIATES
ELECTRICAL
MORAN ENGINEERING, PLLC

PROFESSIONAL SEAL:



INSTITUTE FOR MARINE MAMMAL STUDIES
REHABILITATION AND
RESEARCH FACILITY
GULFPORT, MISSISSIPPI

PROJECT TITLE:

MODIFICATION:	DESCRIPTION:					
MARK:	DATE:					

PROJECT #	05-021
DATE	01/04/06
DRAWN BY	JJB
CHECKED BY	WTG
COPYRIGHT - GUILD HARDY ARCHITECTS PA 2005	


SHEET TITLE:

BLDG E
SECTIONS

SHEET NUMBER:

A650




SHEET XXX OF XXX

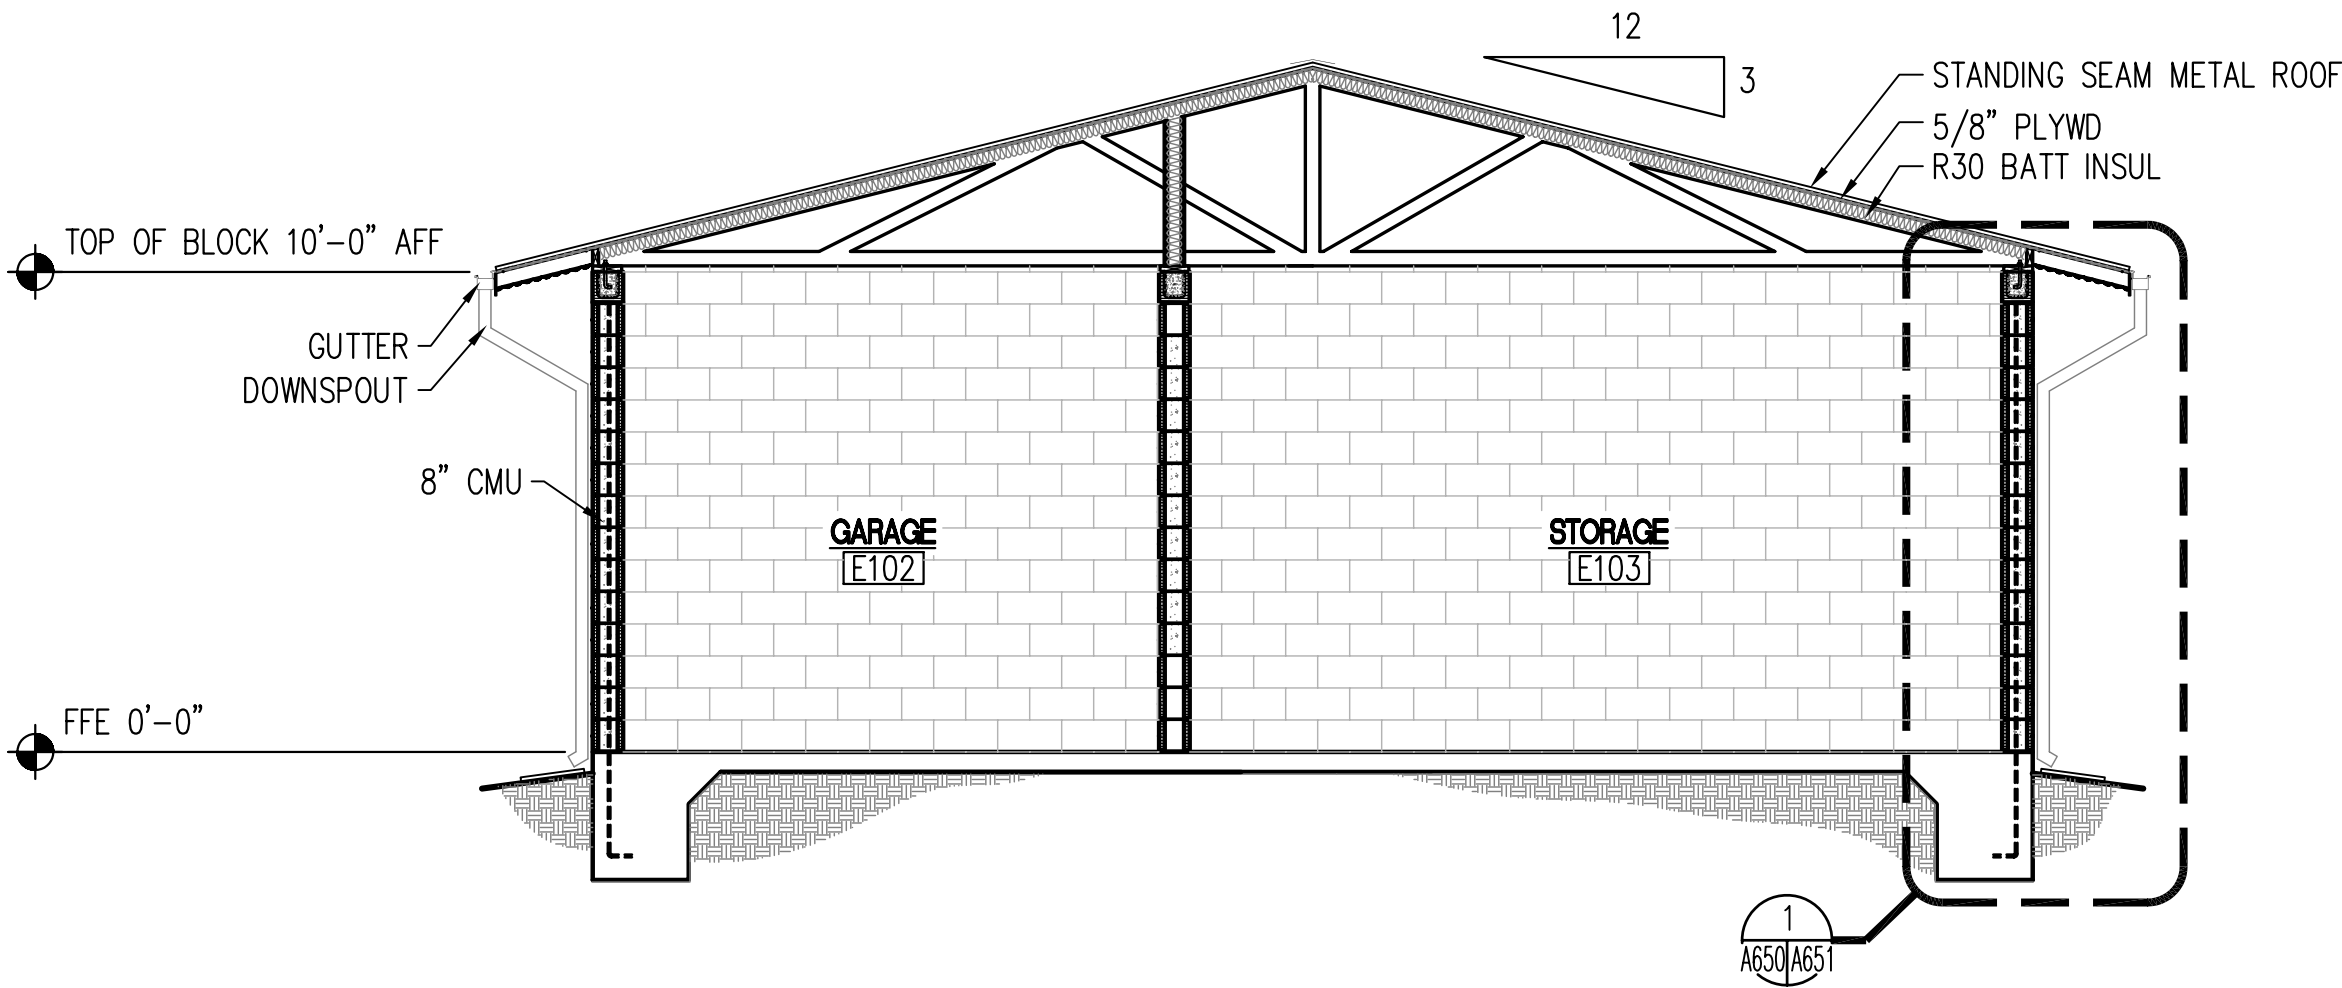

1 BUILDING E SOUTH ELEVATION
601 A650 SCALE: 1/4" = 1'-0"

OPENING SCHEDULE																						
NO	DOOR								FRAME						GRAPHICS	FIRE RATING	ROOM SIGN RECD	REMARKS				
	SINGLE	PAIR	SIZE			MATERIAL	TYPE	GLASS	MATERIAL	TYPE	DEPTH	DETAIL										
			W	H	T							H	J	S								
BUILDING A																						
A101A	●	●	6'-0"	7'-0"	1 3/4"	GHM	5	TISG	GHM	D												
A101B	●		3'-0"	7'-0"	1 3/4"	AL	2	TISG	AL	B												
A103A	●		3'-0"	7'-0"	1 3/4"	WD	4	CSG	HM	B												
A103B	-	-	-	-	-	-	-	-	HM	A												
A104A		●	6'-0"	7'-0"	1 3/4"	GHM	1	----	GHM	C												
A106A		●	6'-0"	7'-0"	1 3/4"	GHM	5	TISG	GHM	C												
A106B		●	6'-0"	7'-0"	1 3/4"	GHM	5	TISG	GHM	C												3.
A106C	●		3'-0"	7'-0"	1 3/4"	GHM	4	TISG	GHM	C												
A107A	●		3'-0"	7'-0"	1 3/4"	WD	4	CSG	HM	B												
A107B	-	-	-	-	-	-	-	-	HM	A												
A108A	●		3'-0"	7'-0"	1 3/4"	GHM	1	----	GHM	C												
A109A	●		3'-0"	8'-0"	1 3/4"	AL	2	TISG	AL	E												
A111A	●		3'-0"	7'-0"	1 3/4"	WD	1	CSG	HM	B												
A112A	●		3'-0"	7'-0"	1 3/4"	WD	2	CSG	HM	B												
A113A	●		3'-0"	7'-0"	1 3/4"	WD	4	CSG	HM	B												
A114A	●		3'-0"	7'-0"	1 3/4"	WD	4	CSG	HM	B												
A115A	●		3'-0"	7'-0"	1 3/4"	WD	4	CSG	HM	B												
A116A	●		3'-0"	7'-0"	1 3/4"	WD	4	CSG	HM	B												
A117A	●		3'-0"	7'-0"	1 3/4"	WD	4	CSG	HM	B												
A118A	●		3'-0"	7'-0"	1 3/4"	WD	4	CSG	HM	B												
A119A	●		3'-0"	7'-0"	1 3/4"	WD	4	CSG	HM	B												
A120A	●		3'-0"	7'-0"	1 3/4"	WD	4	CSG	HM	B												
A121A	●		3'-0"	7'-0"	1 3/4"	WD	1	----	HM	B												3.
A122A	●		3'-0"	7'-0"	1 3/4"	WD	1	----	HM	B												3.
A123A	●		3'-0"	7'-0"	1 3/4"	WD	2	CSG	HM	B												
A125A		●	6'-0"	7'-0"	1 3/4"	GHM	6	----	GHM	B												
A126A	●		3'-0"	7'-0"	1 3/4"	AL	2	TISG	AL	B												
A127A	●		3'-0"	7'-0"	1 3/4"	GHM	1	----	GHM	G												
A128A	●		3'-0"	7'-0"	1 3/4"	GHM	1	----	GHM	G												
A129A	●		3'-0"	7'-0"	1 3/4"	GHM	4	TISG	GHM	G												
A130A	●		3'-0"	7'-0"	1 3/4"	GHM	4	TISG	GHM	B												
A131A	●		3'-0"	7'-0"	1 3/4"	AL	2	TISG	AL	F												
A132A	●		3'-0"	7'-0"	1 3/4"	WD	1	----	HM	B												
A133A	●		3'-0"	7'-0"	1 3/4"	WD	1	----	HM	B												
A203A	●		3'-0"	7'-0"	1 3/4"	WD	2	CSG	HM	B												
A204A	●		3'-0"	7'-0"	1 3/4"	WD	1	----	HM	B												
A205A	●		3'-0"	7'-0"	1 3/4"	WD	4	CSG	HM	B												
A205B		●	7'-0"	7'-0"	1 3/4"	WD	1	----	HM	B												4.
A206A	●		3'-0"	7'-0"	1 3/4"	WD	1	----	HM	B												
A207A	●		3'-0"	7'-0"	1 3/4"	WD	1	----	HM	B												3.
A209A	●		3'-0"	7'-0"	1 3/4"	WD	4	CSG	HM	B												
A210A	●		3'-0"	7'-0"	1 3/4"	WD	4	CSG	HM	B												
A211A	●		3'-0"	7'-0"	1 3/4"	WD	4	CSG	HM	B												
BUILDING B																						
B101A	●		3'-0"	7'-0"	1 3/4"	GHM	4	----	GHM	C											2-A325	
B101B	●		12'-0"	10'-0"	?	?	8	----	----	-											1-A326	
B101C	●		12'-0"	10'-0"	?	?	8	----	----	-											1-A326	
B101D		●	6'-0"	7'-0"	1 3/4"	GHM	1	----	GHM	C												
B102A	●		3'-0"	7'-0"	1 3/4"	GHM	4	----	GHM	C											2-A325	
B103A	●		3'-0"	7'-0"	1 3/4"	GHM	1	----	GHM	C												
B105A	●		3'-0"	7'-0"	1 3/4"	GHM	1	----	GHM	B												
B106A	●		3'-0"	7'-0"	1 3/4"	GHM	1	----	GHM	B												
B107A	●		3'-0"	7'-0"	1 3/4"	GHM	1	----	GHM	C											1-A326	
B108A	●		3'-0"	7'-0"	1 3/4"	GHM	1	----	GHM	C											1-A326	
B108B	●		3'-0"	7'-0"	1 3/4"	GHM	1	----	GHM	C												
B109A	●		3'-0"	7'-0"	1 3/4"	GHM	1	----	GHM	C											1-A326	
B110A	●		3'-0"	7'-0"	1 3/4"	GHM	1	----	GHM	C												
B111A	●		3'-0"	7'-0"	1 3/4"	GHM	1	----	GHM	C											1-A326	
B112A	●		3'-0"	7'-0"	1 3/4"	GHM	4	----	GHM	C											1-A326	
B112B	●		3'-0"	7'-0"	1 3/4"	GHM	1	----	GHM	C												
B113A	●		3'-0"	7'-0"	1 3/4"	GHM	1	----	GHM	B											1-A325	
B113B	●		3'-0"	7'-0"	1 3/4"	GHM	1	----	GHM	B												
B113C	●		3'-0"	7'-0"	1 3/4"	GHM	1	----	GHM	C												
B114A	●		3'-0"	7'-0"	1 3/4"	GHM	1	----	GHM	C												
B115A	●		3'-0"	7'-0"	1 3/4"	GHM	1	----	GHM	C												
B116A	●		3'-0"	7'-0"	1 3/4"	GHM	1	----	GHM	C												
B117A	●		3'-0"	7'-0"	1 3/4"	GHM	1	----	GHM	C											1-A325	
B117B		●	6'-0"	7'-0"	1 3/4"	GHM	1	----	GHM	C											2-A326	
B202A	●		3'-0"	7'-0"	1 3/4"	GHM	1	----	GHM	C												
B202B	●		3'-0"	7'-0"	1 3/4"	GHM	1	----	GHM	C												
B203A	●		3'-0"	7'-0"	1 3/4"	GHM	1	----	GHM	C												




OPENING SCHEDULE																			
NO	DOOR								FRAME						GRAPHICS	FIRE RATING	ROOM SIGN RECD	REMARKS	
	SINGLE	PAIR	SIZE			MATERIAL	TYPE	GLASS	MATERIAL	TYPE	DEPTH	DETAIL							
			W	H	T							H	J	S					
BUILDING C																			
C101A	●		3'-0"	7'-0"	1 3/4"	AL	2	TISG	AL	C									
C104A	●		3'-0"	7'-0"	1 3/4"	WD	1	----	HM	B									
C105A	●		3'-0"	7'-0"	1 3/4"	WD	1	----	HM	B								1.	
C108A	●		3'-0"	7'-0"	1 3/4"	WD	1	----	HM	B									
C108B	●		3'-0"	7'-0"	1 3/4"	WD	1	----	HM	B									
C109A	●		3'-0"	7'-0"	1 3/4"	WD	1	----	HM	B									
C109B	●		3'-0"	7'-0"	1 3/4"	WD	1	----	HM	B									
C111A	●		3'-0"	7'-0"	1 3/4"	WD	1	----	HM	B									
C112A	●		3'-0"	7'-0"	1 3/4"	WD	1	----	HM	B									
C113A	●		3'-0"	7'-0"	1 3/4"	WD	1	----	HM	C									
C113B	●		3'-0"	7'-0"	1 3/4"	GHM	3	TISG	GHM	C									
C114A	●		3'-0"	7'-0"	1 3/4"	WD	1	----	HM	C									
C116A	●		3'-0"	7'-0"	1 3/4"	?	1	----	HM	C								1.	
C116B	●		?	?	?	?	7	----	?	?								2.	
C117A	●		3'-0"	7'-0"	1 3/4"	WD	1	----	HM	C									
C117B	●		3'-0"	7'-0"	1 3/4"	WD	1	----	HM	C									
C117C	●		----	----	----	----	1	----	HM	?									
C118A	●		3'-0"	7'-0"	1 3/4"	WD	1	----	HM	B									
C119A	●		3'-0"	7'-0"	1 3/4"	WD	1	----	HM	B									
C122A		●	7'-0"	7'-0"	1 3/4"	GHM	1	----	GHM	C									
C122B	●		3'-0"	7'-0"	1 3/4"	WD	4	CSG	HM	C									
C123A	●		3'-0"	7'-0"	1 3/4"	?	1	----	?	C								1.	
C124A		●	7'-0"	7'-0"	1 3/4"	WD	1	----	HM	C									
C125A	●		3'-0"	7'-0"	1 3/4"	WD	3	CSG	HM	C									
C127A	●		3'-0"	7'-0"	1 3/4"	WD	1	----	HM	C								1.	
C129A	●		3'-0"	7'-0"	1 3/4"	GHM	1	----	GHM	C									
C130A		●	7'-0"	7'-0"	1 3/4"	GHM	1	----	GHM	C									
C131A	●		3'-0"	7'-0"	1 3/4"	WD	1	----	HM	C									
C132A	●		3'-0"	7'-0"	1 3/4"	WD	1	----	HM	C									
BUILDING D																			
D101A		●	7'-0"	7'-0"	1 3/4"	GHM	1	----	GHM	C									
BUILDING E																			
E102A		●	6'-0"	7'-0"	1 3/4"	GHM	1	----	GHM	C									
E103A	●		16'-8"	8'-0"	?	?	9	----	?	?									
E103B	●		3'-0"	7'-0"	1 3/4"	GHM	1	----	GHM	C									

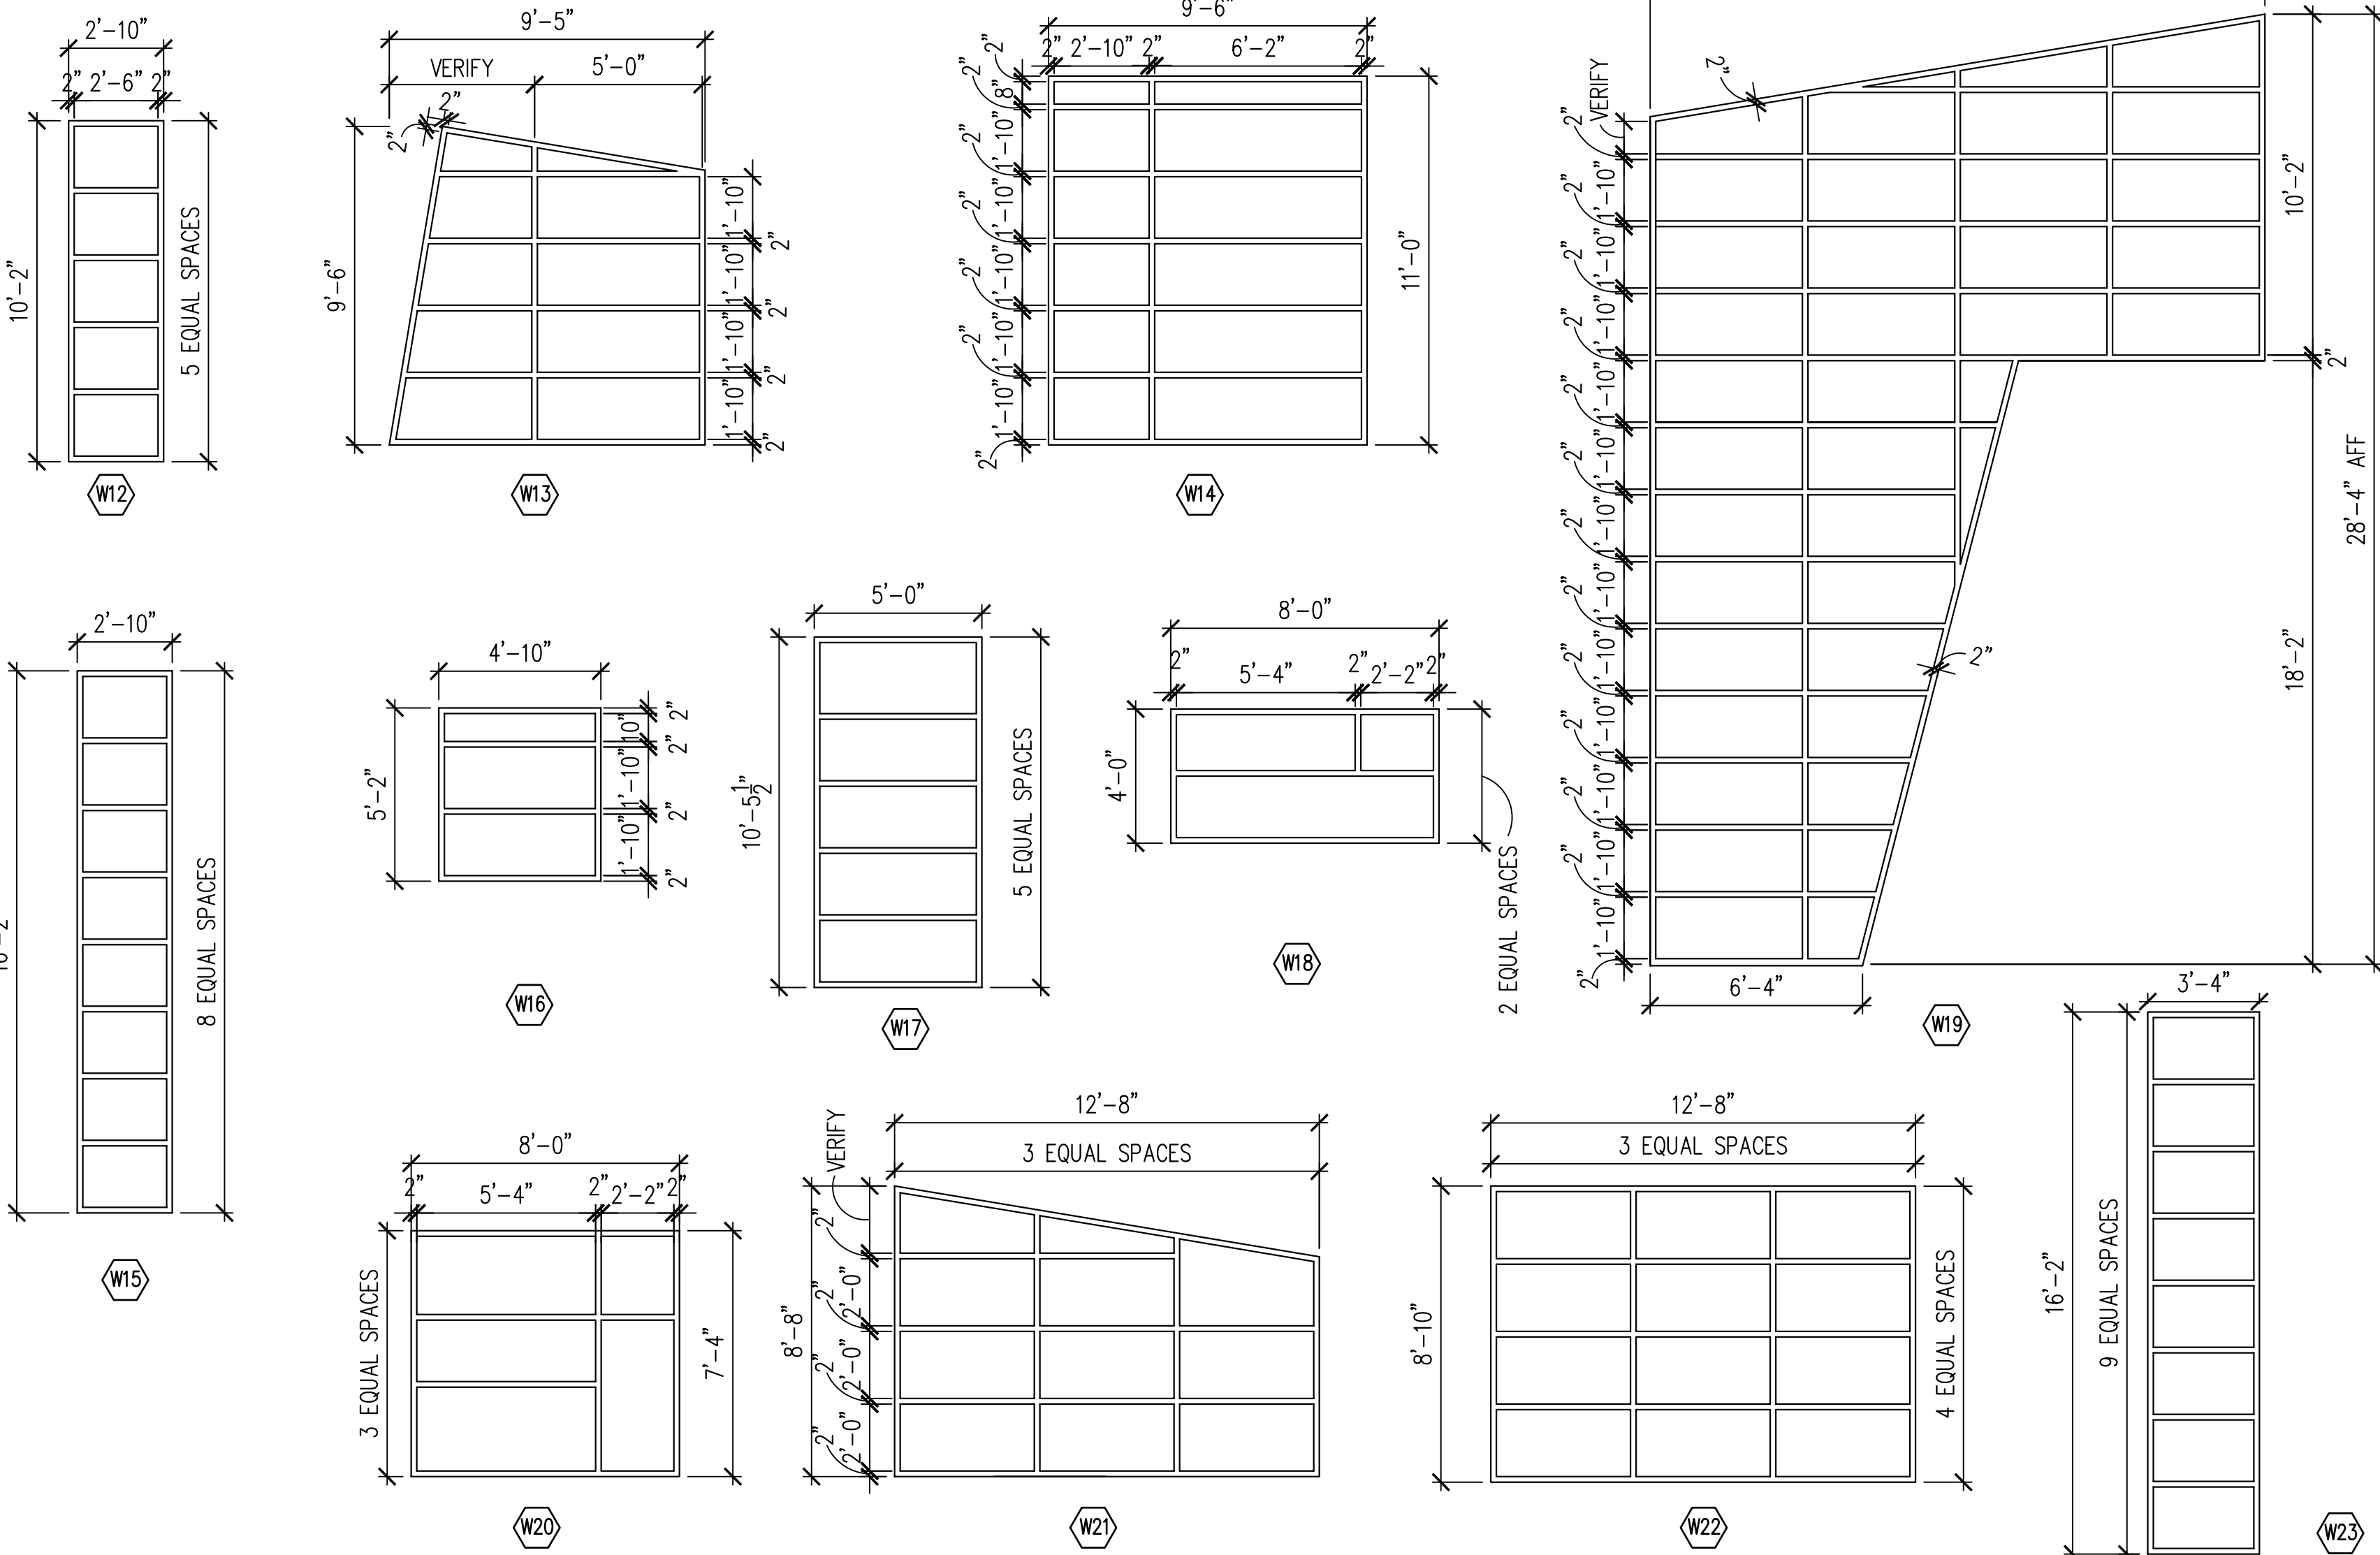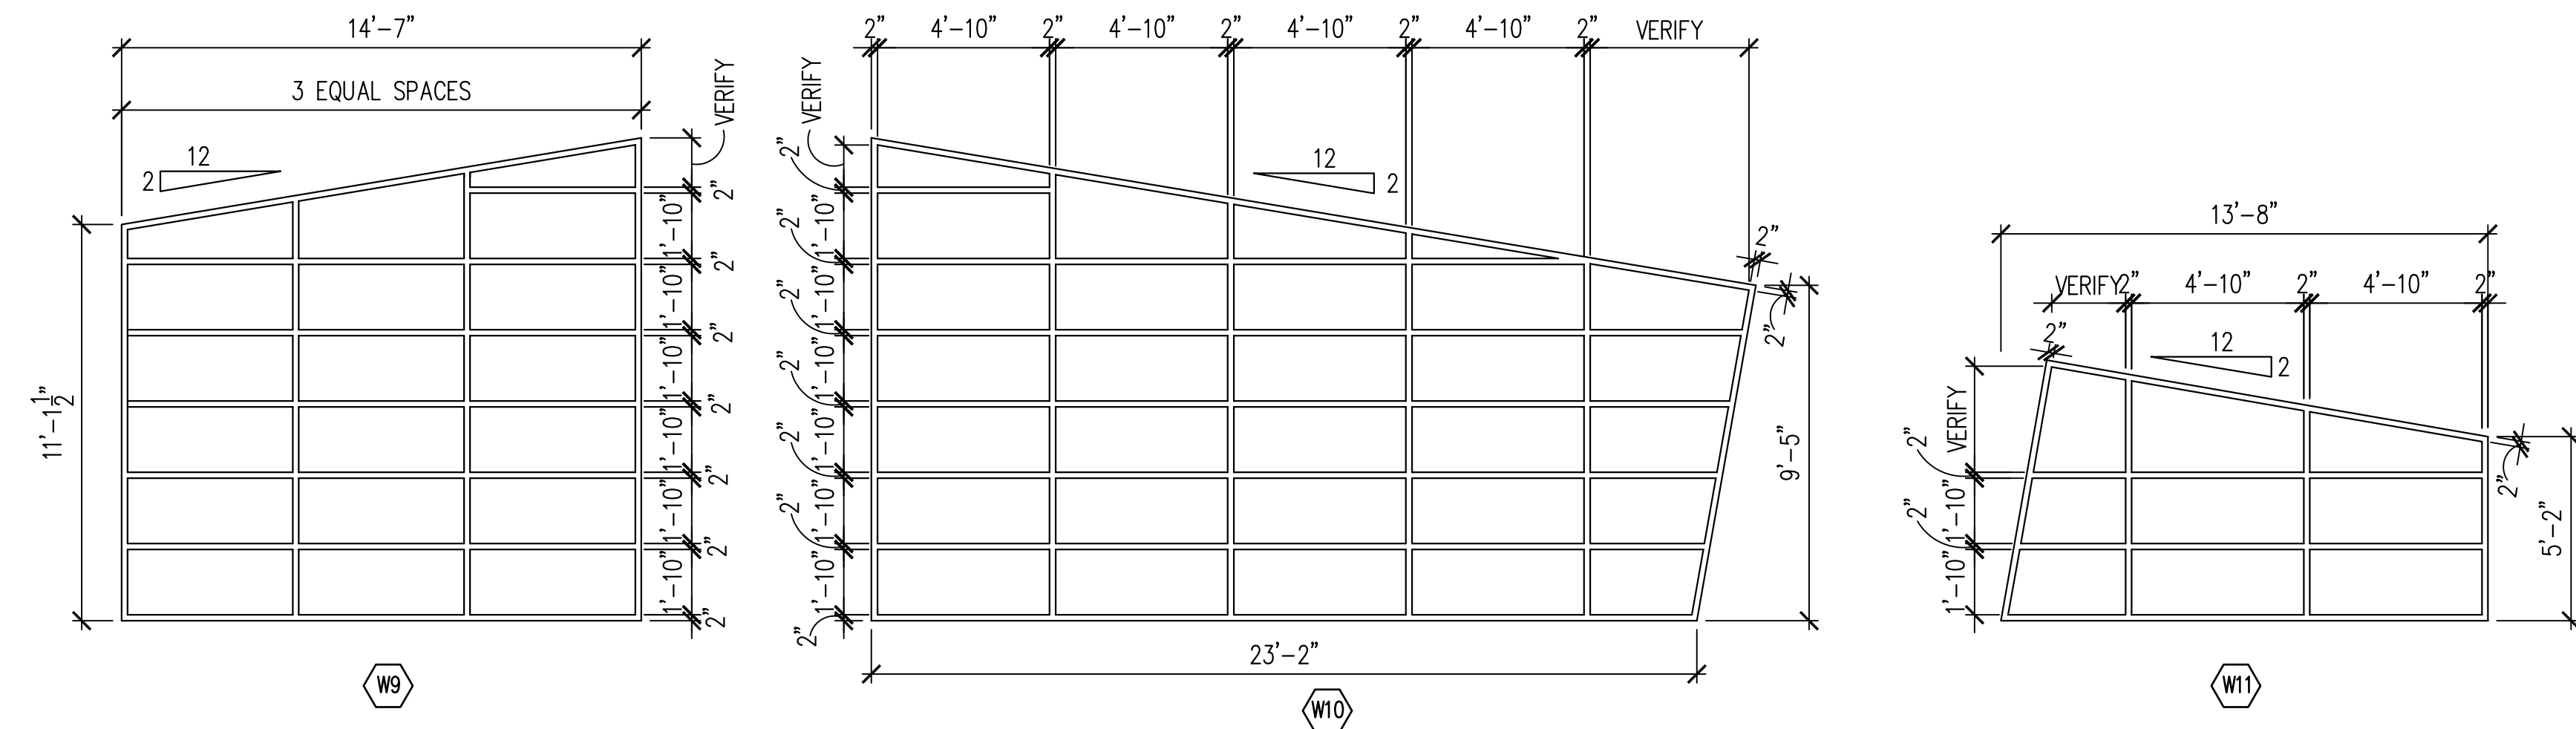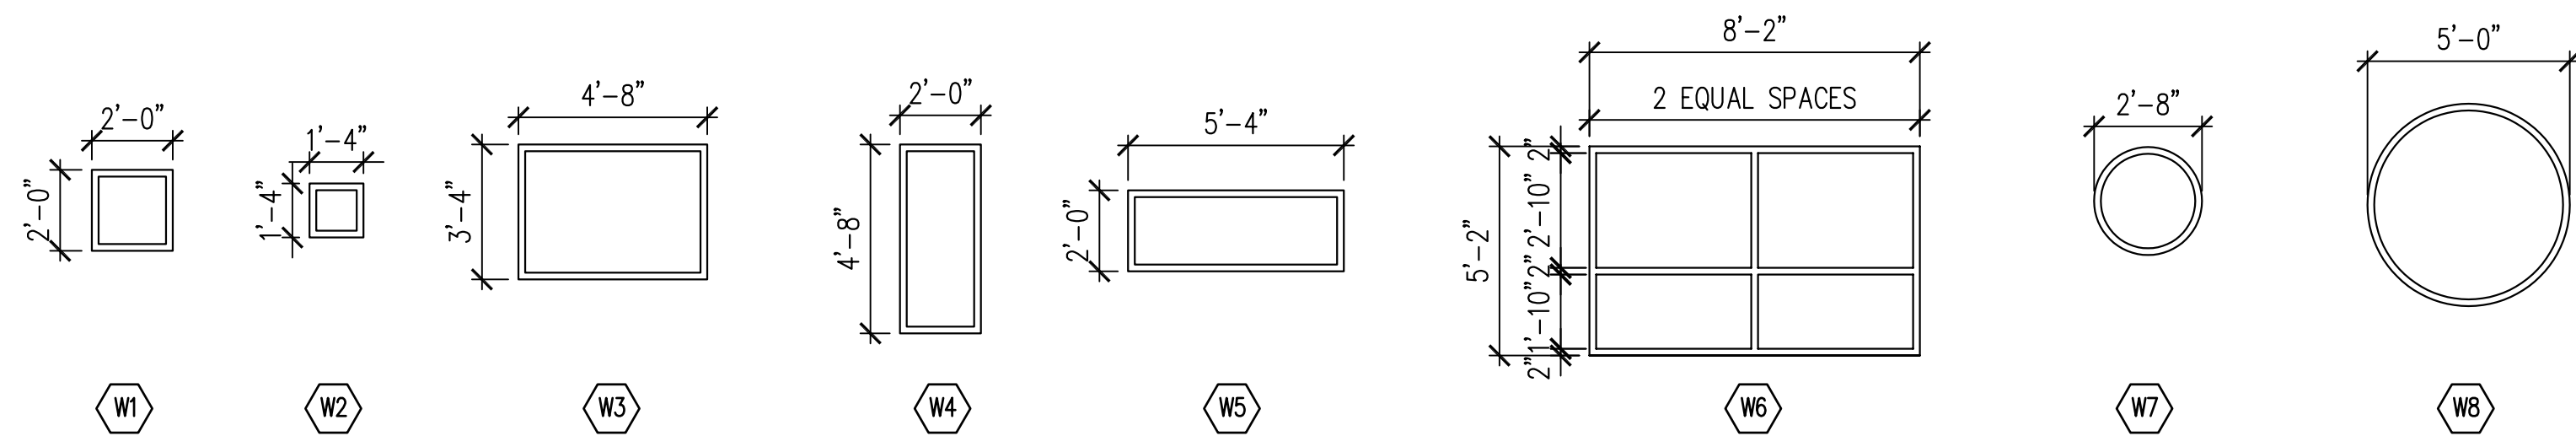

1 WINDOW TYPES

---A701 SCALE: 1/4" = 1'-0"


- NOTES
1. FIELD VERIFY ROUGH OPENINGS OF ALL FRAME TYPES PRIOR TO FABRICATION
 2. ALL FRAME MULLIONS TO BE 2" IN WIDTH UNLESS NOTED OTHERWISE

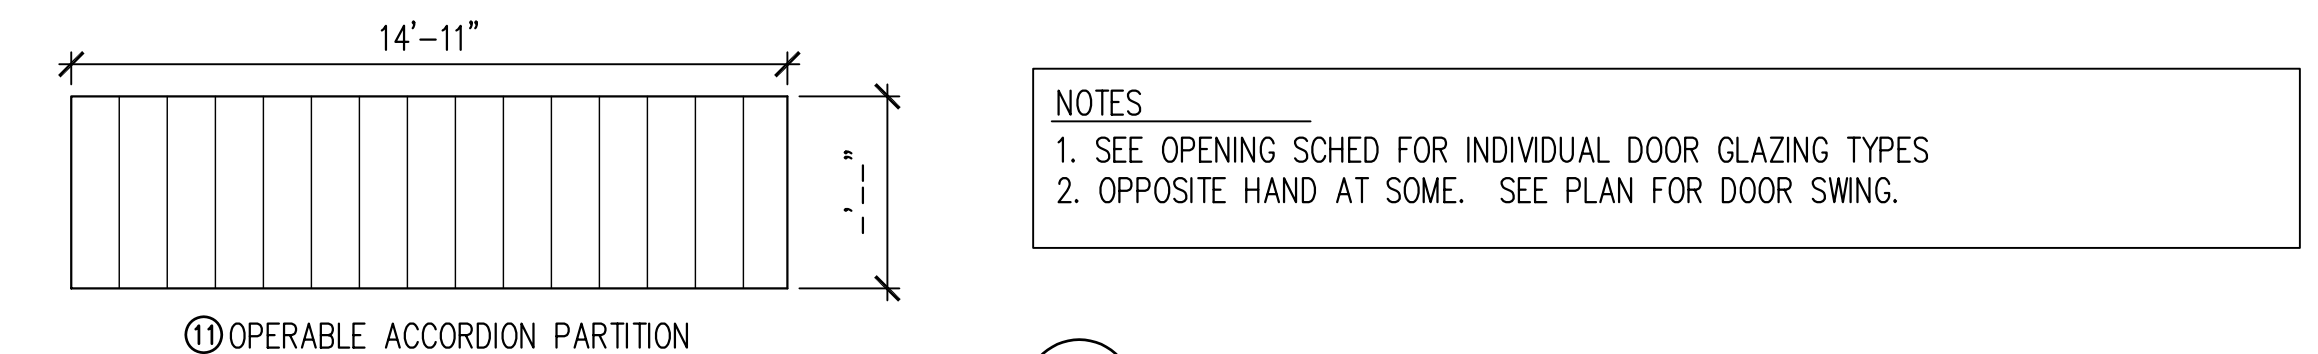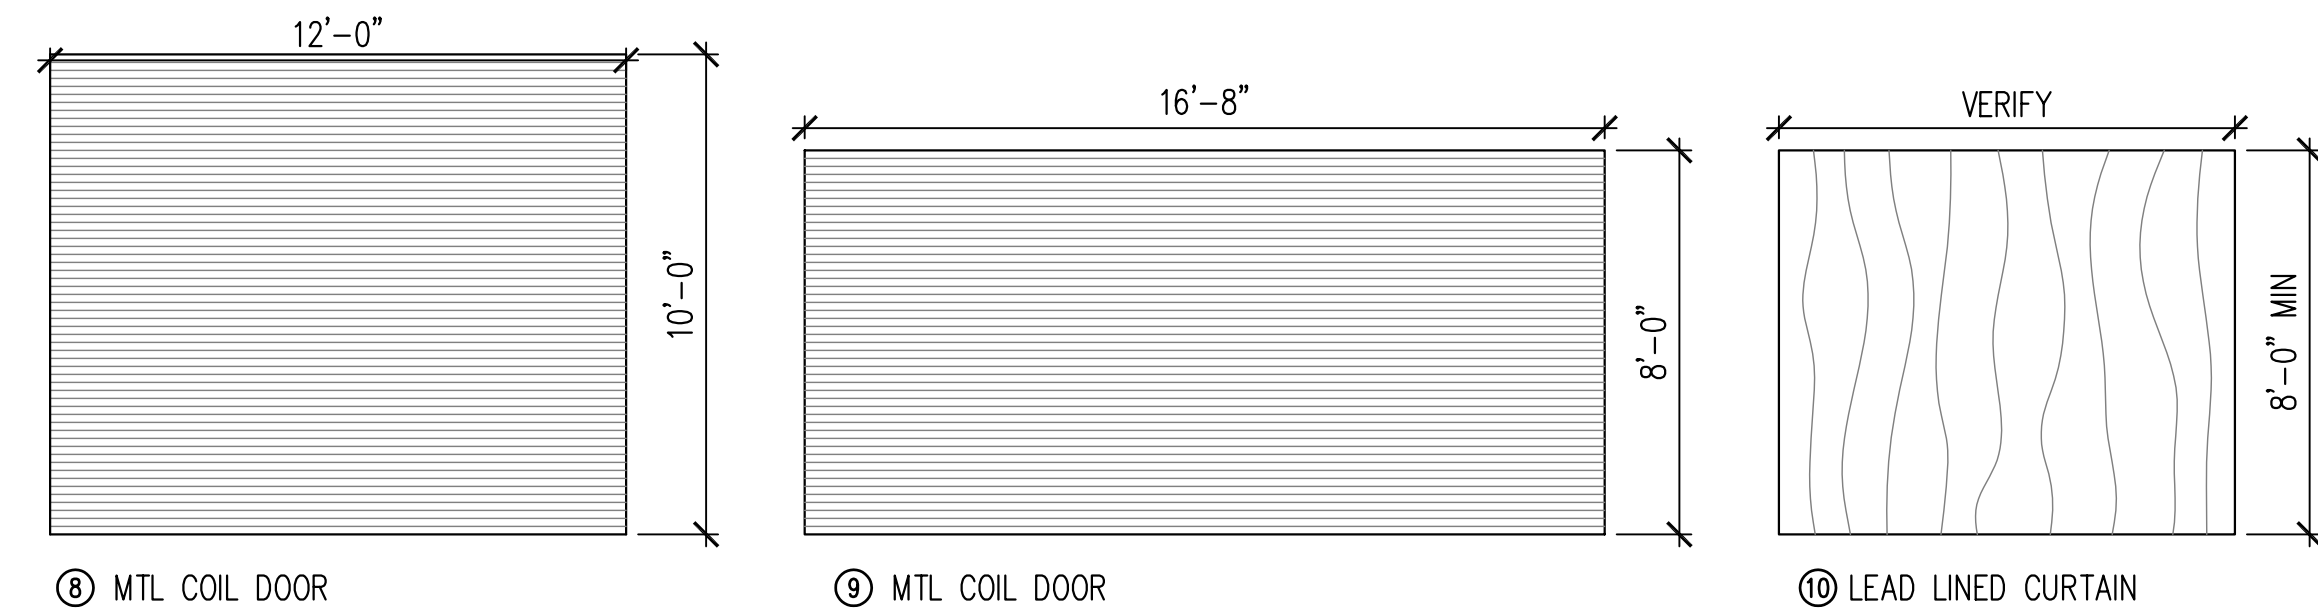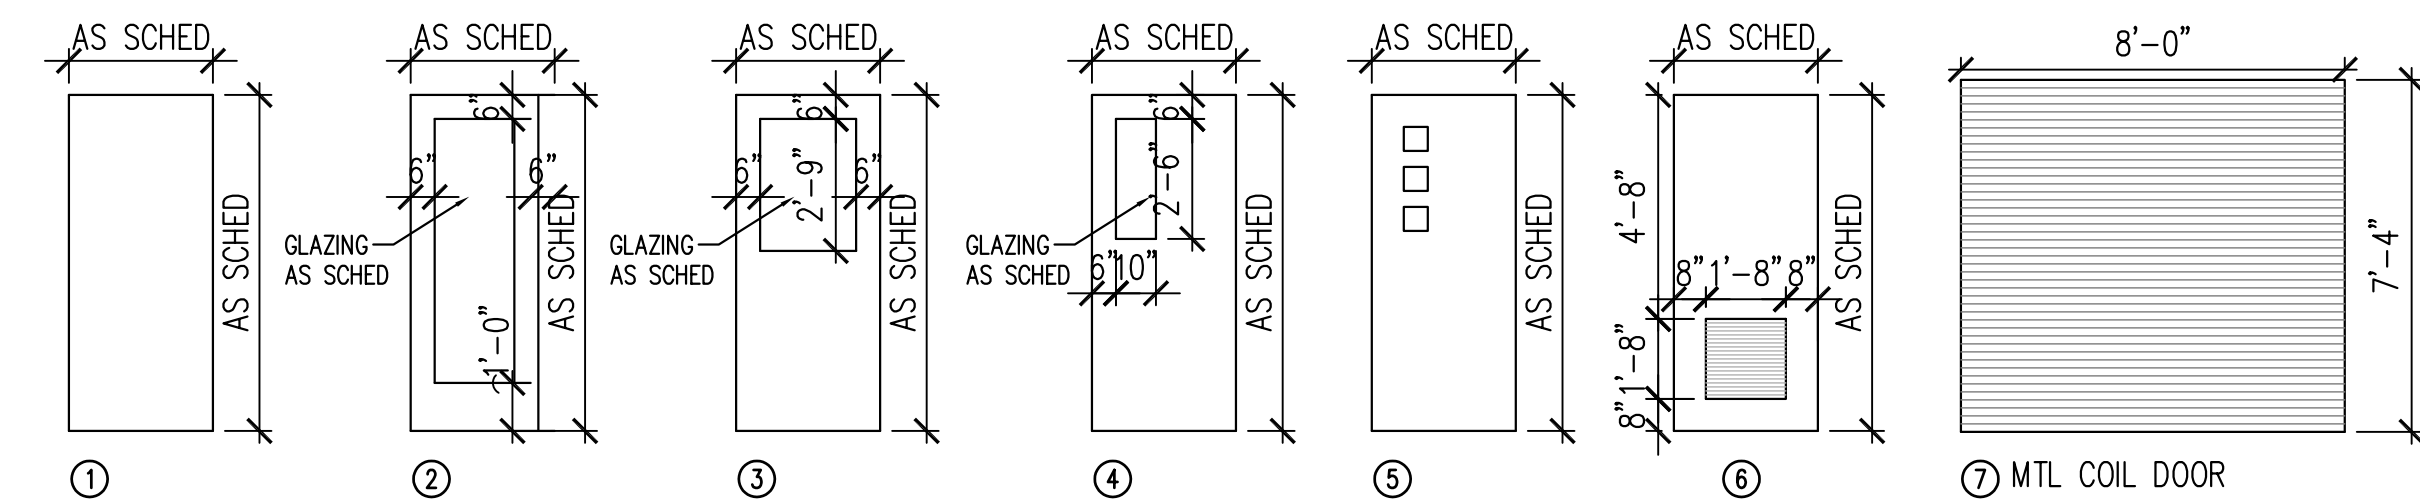

- NOTES
1. SEE OPENING SCHED FOR INDIVIDUAL DOOR GLAZING TYPES
 2. OPPOSITE HAND AT SOME. SEE PLAN FOR DOOR SWING.


2 DOOR TYPES

---A701 SCALE: 1/4" = 1'-0"

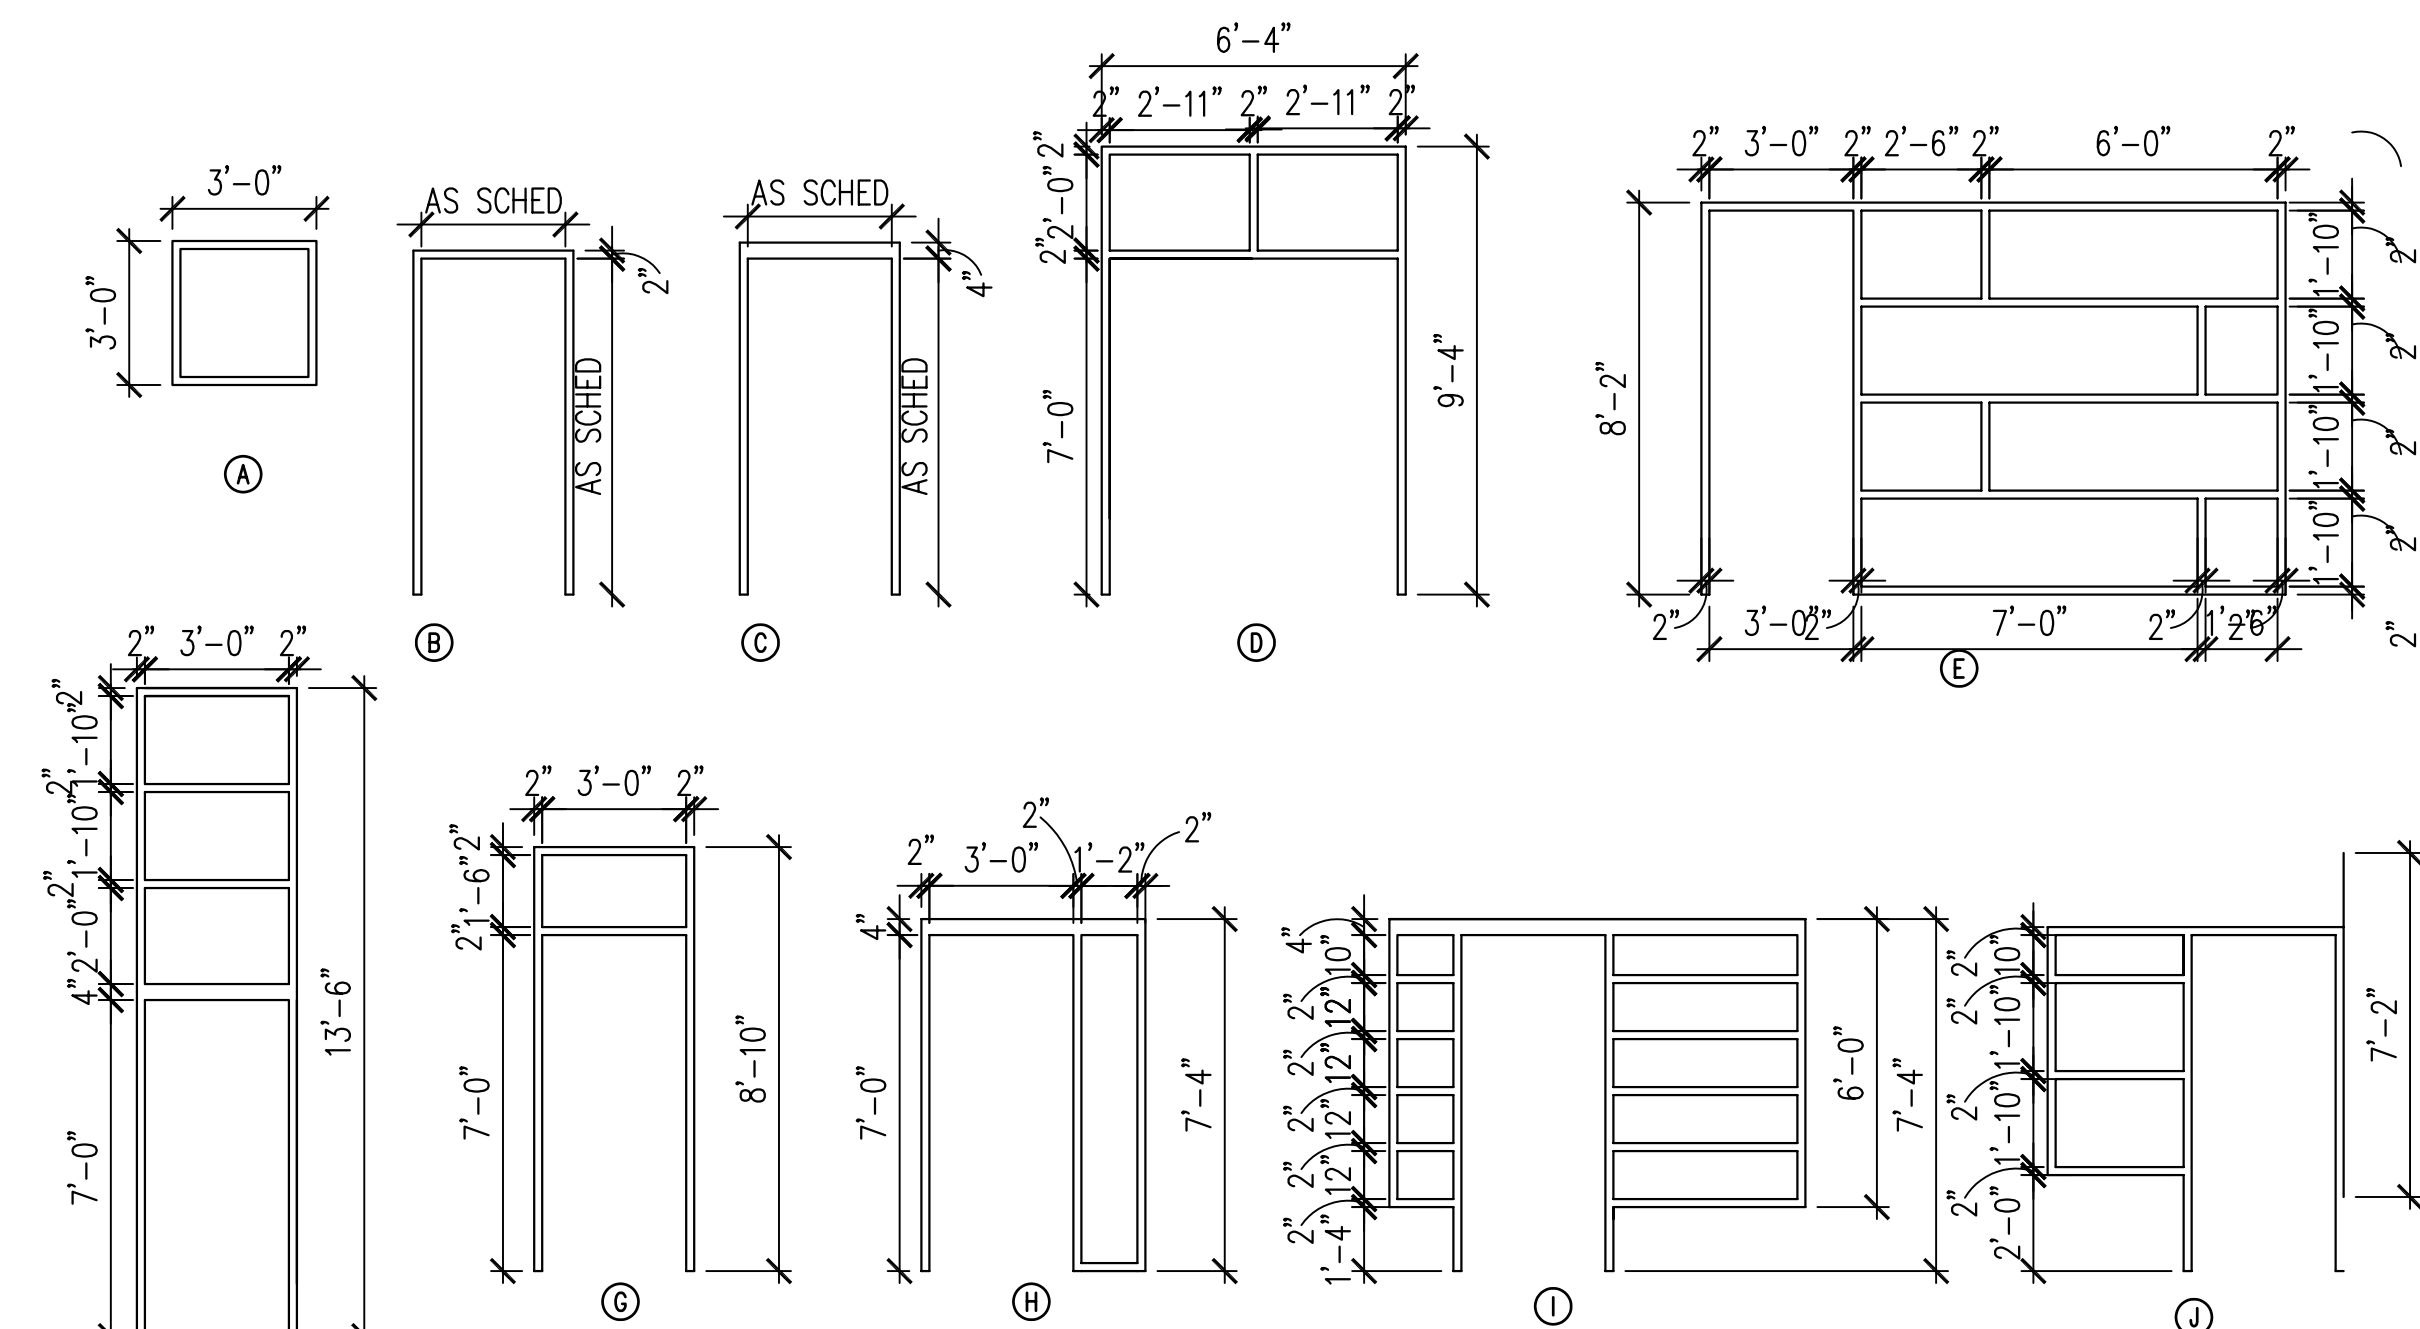

3 FRAME TYPES

---A701 SCALE: 1/4" = 1'-0"

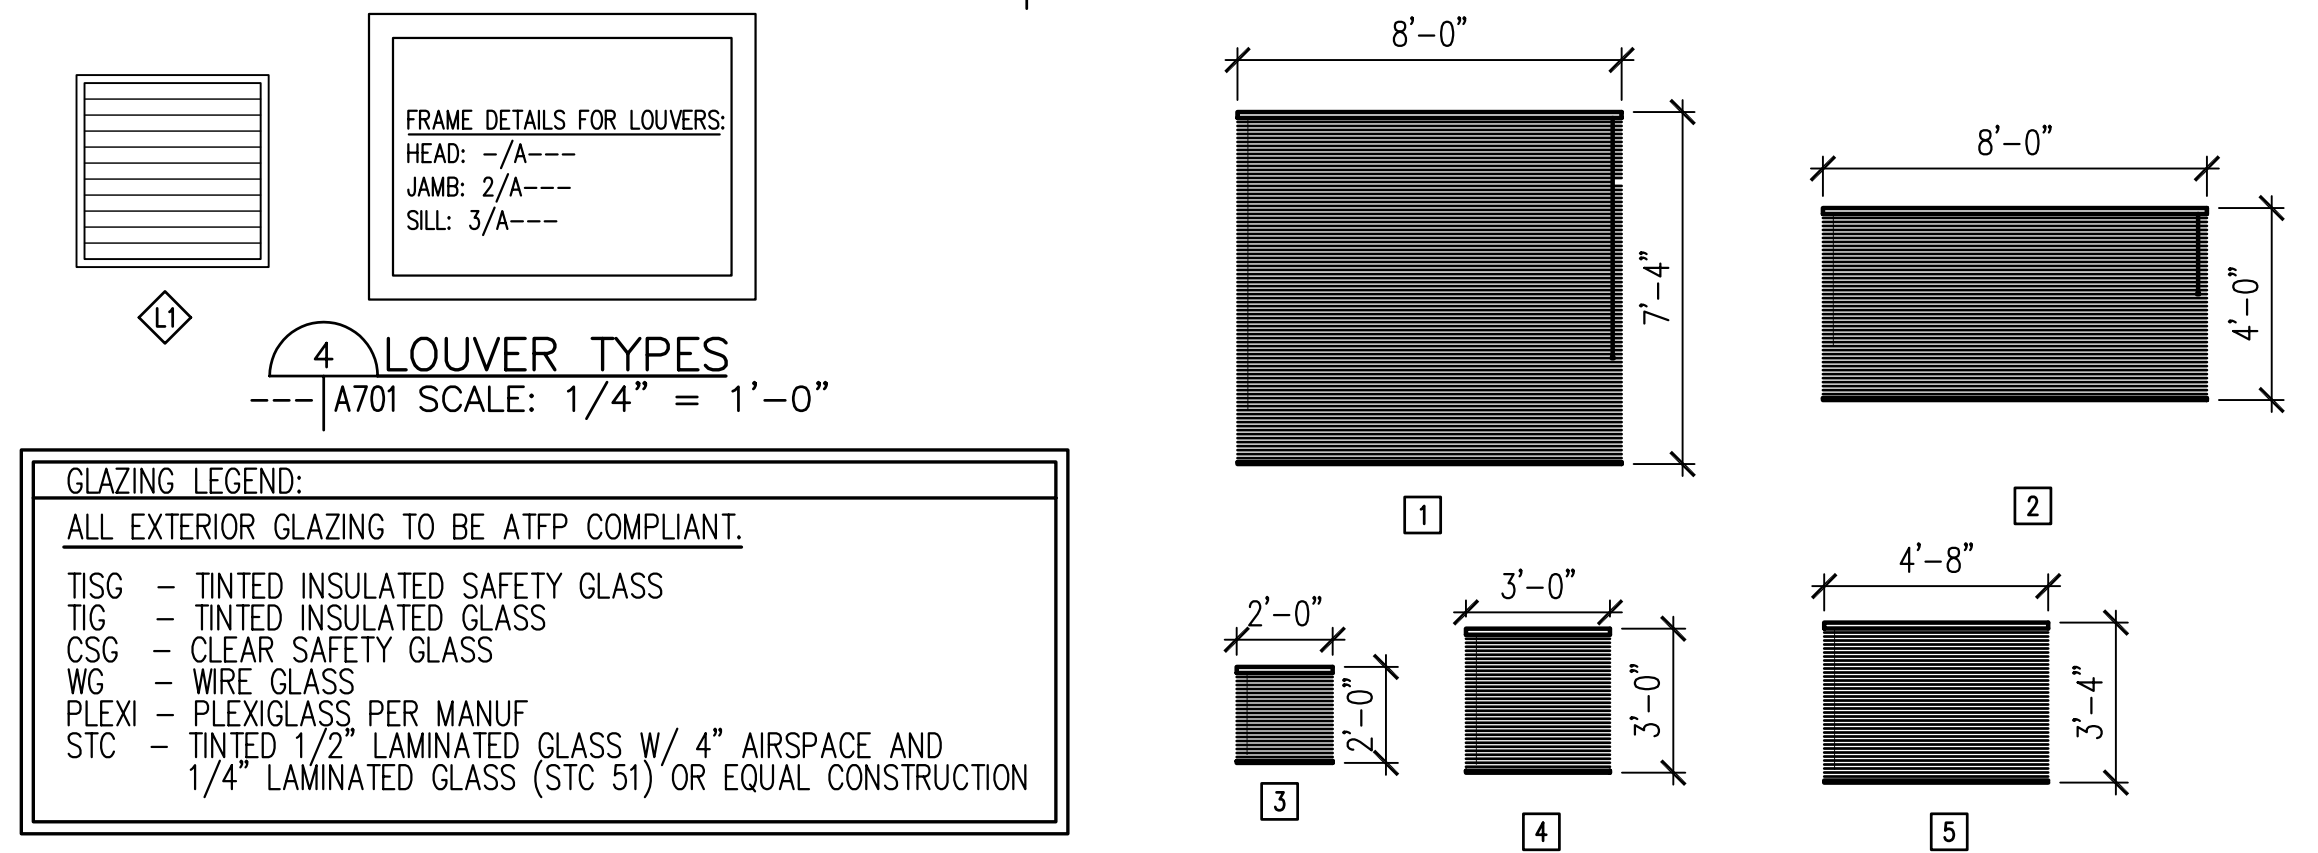

4 LOUVER TYPES

---A701 SCALE: 1/4" = 1'-0"

- GLAZING LEGEND:
- ALL EXTERIOR GLAZING TO BE ATFP COMPLIANT.
- TISG - TINTED INSULATED SAFETY GLASS
 - TIG - TINTED INSULATED GLASS
 - CSG - CLEAR SAFETY GLASS
 - WG - WIRE GLASS
 - PLEXI - PLEXIGLASS PER MANUF
 - STC - TINTED 1/2" LAMINATED GLASS W/ 4" AIRSPACE AND 1/4" LAMINATED GLASS (STC 51) OR EQUAL CONSTRUCTION

5 BLIND TYPES

---A701 SCALE: 1/4" = 1'-0"



GUILD HARDY
ARCHITECTS PA

1041 TOMMY MUNRO DR
BLOX1, MS 39532

TEL: 228.594.2323
FAX: 228.594.2223
www.gharchitects.net

CONSULTANTS:

MECHANICAL

MYRON JAMES & ASSOCIATES

ELECTRICAL

MORAN ENGINEERING, PLLC

PROFESSIONAL SEAL:



INSTITUTE FOR MARINE MAMMAL STUDIES
REHABILITATION AND
RESEARCH FACILITY
GULFPORT, MISSISSIPPI

PROJECT TITLE:

MODIFICATION:	DATE:	DESCRIPTION:
MARK:		

PROJECT #	05-021
DATE	01/04/06
DRAWN BY	JJB
CHECKED BY	WTG
COPYRIGHT - GUILD HARDY ARCHITECTS PA 2005	

SHEET TITLE:

WINDOW, DOOR, FRAME,
LOUVER AND BLIND
TYPES

SHEET NUMBER:

A702
SHEET XXX OF XXX