




ROOM LEGEND

- CHAPTER ROOM
- CIRCULATION
- CONFERENCE
- OFFICE
- RESTROOM/ BATH
- STORAGE
- UTILITY

BED COUNT/ AREA TABULATION		
LEVEL	BEDS	G.S.F.
BASEMENT		8,510
FIRST FLOOR		11,780
SECOND FLOOR	37	11,642
THIRD FLOOR	40	11,642
	77	43,574




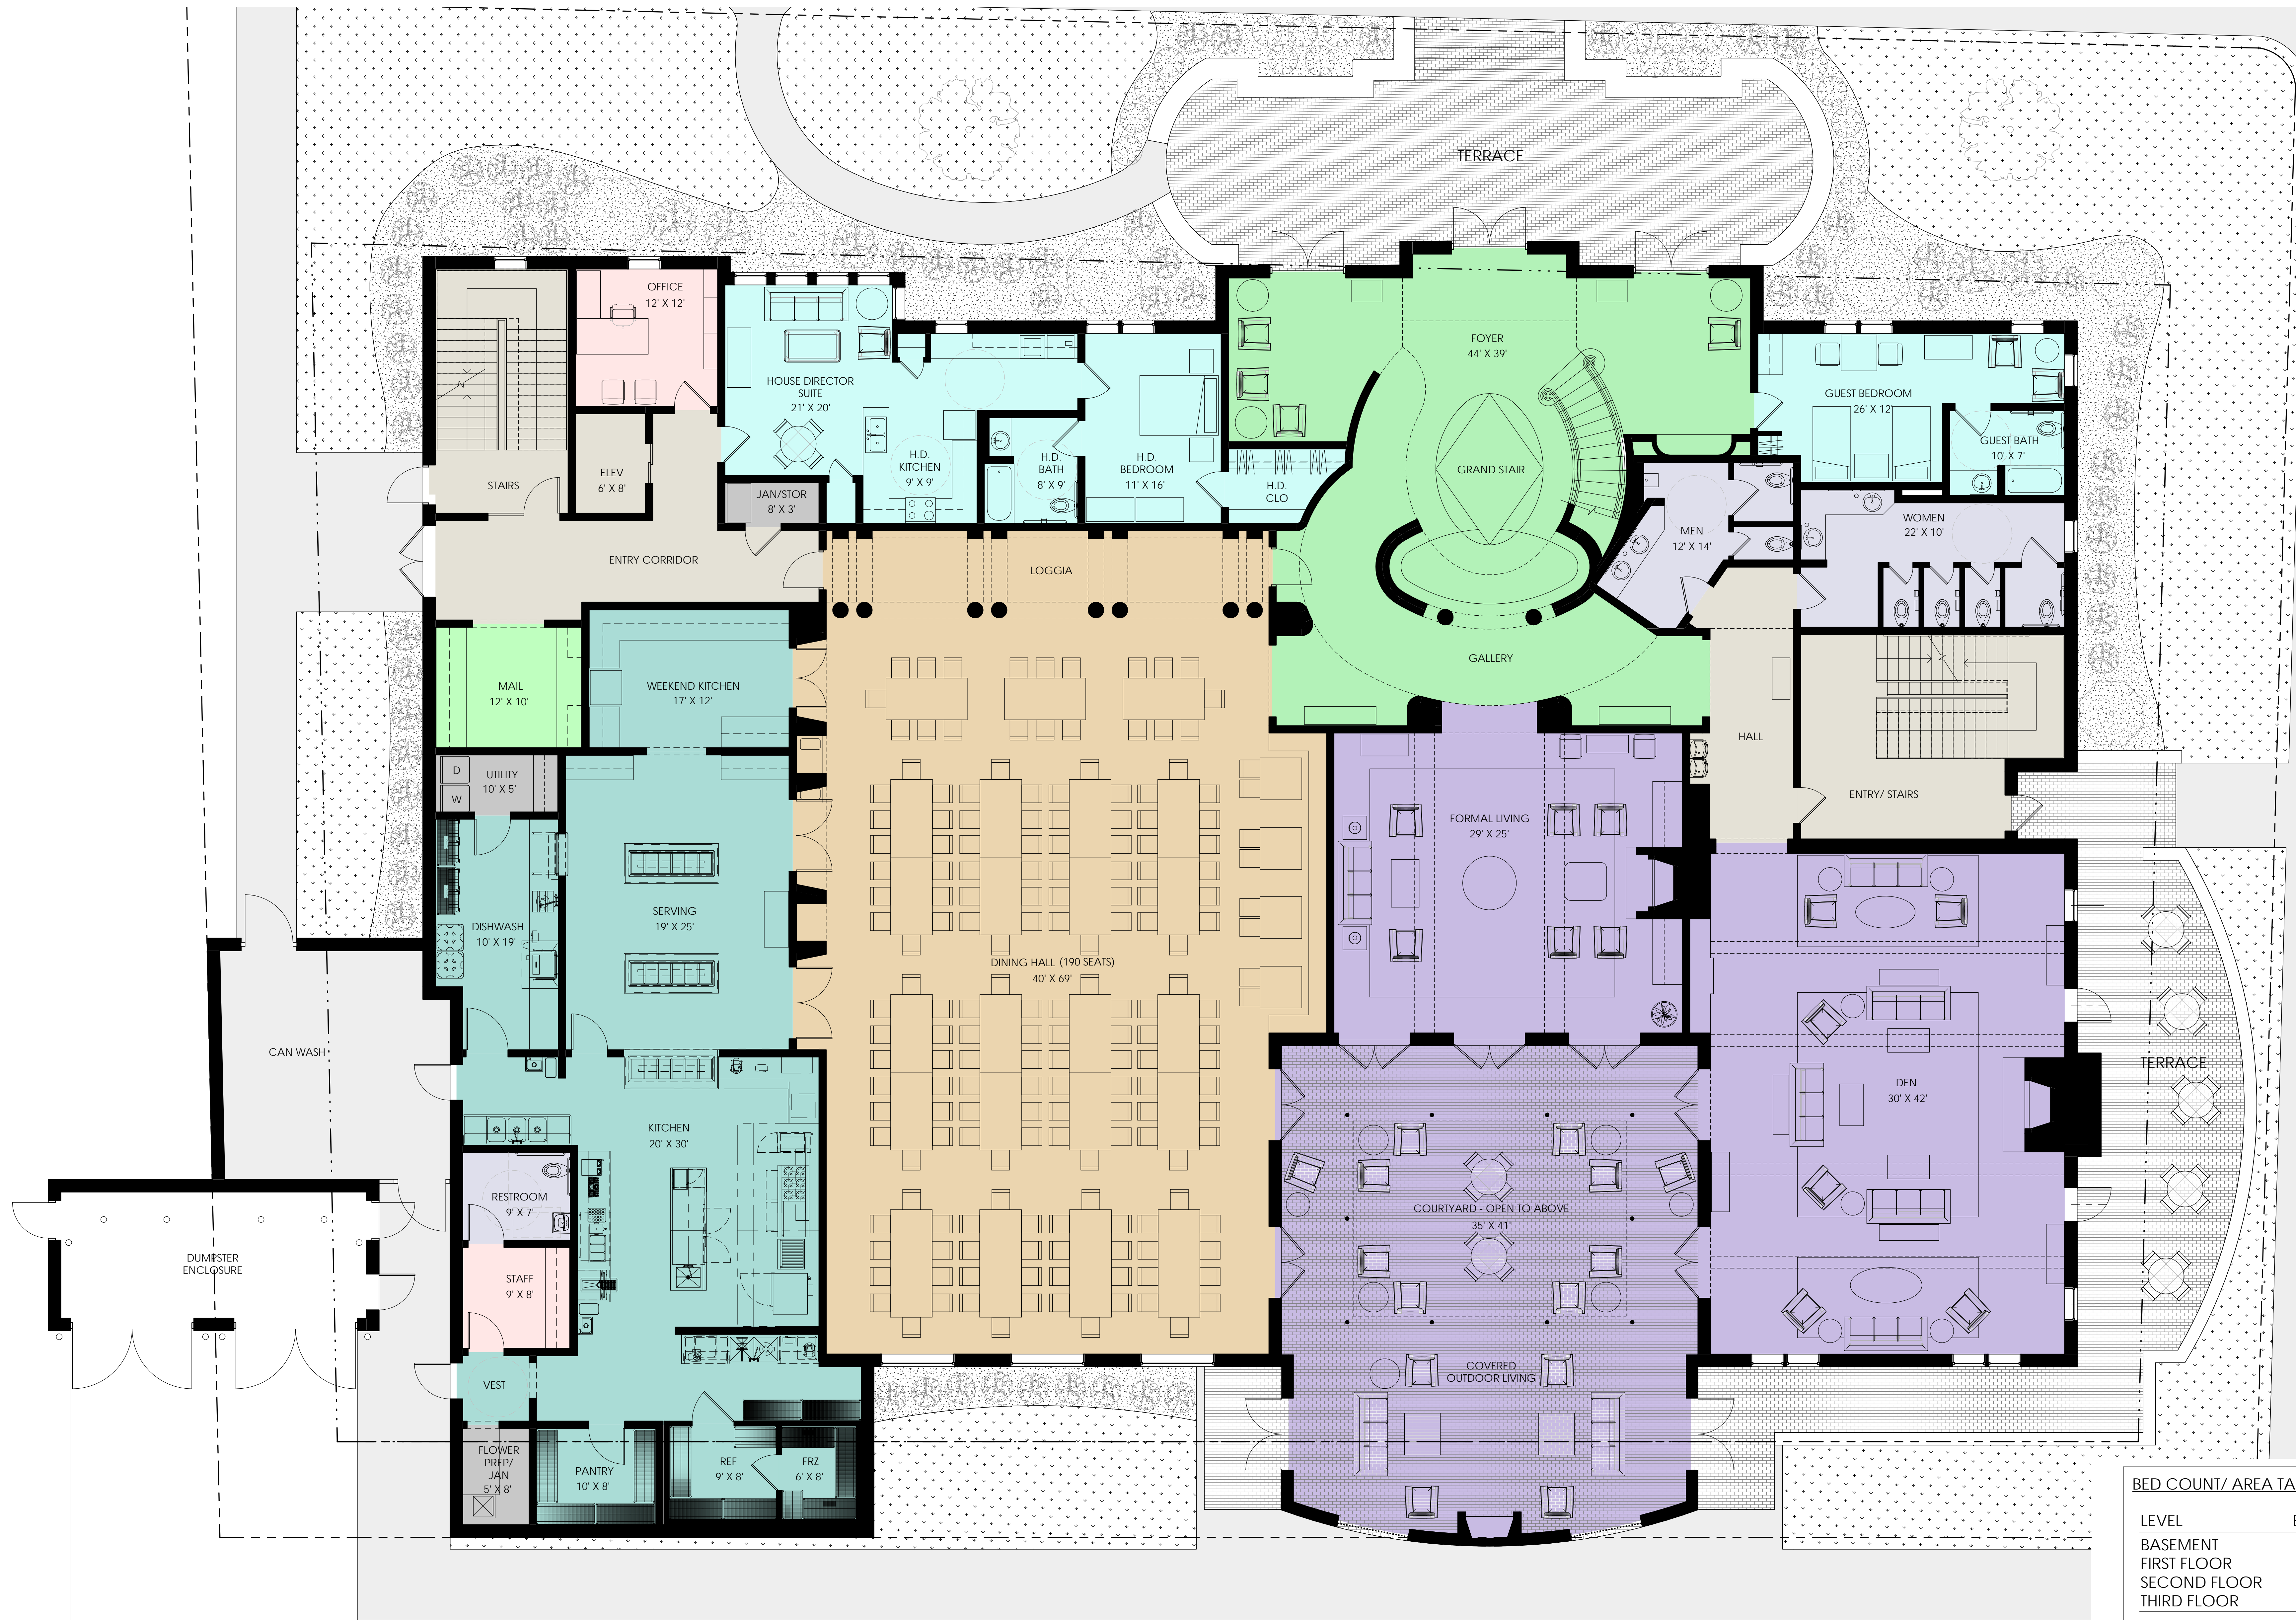

Proposed Conceptual First Level Floor Plan

Scale: 3/16" = 1'-0"


AUGUST 4, 2014

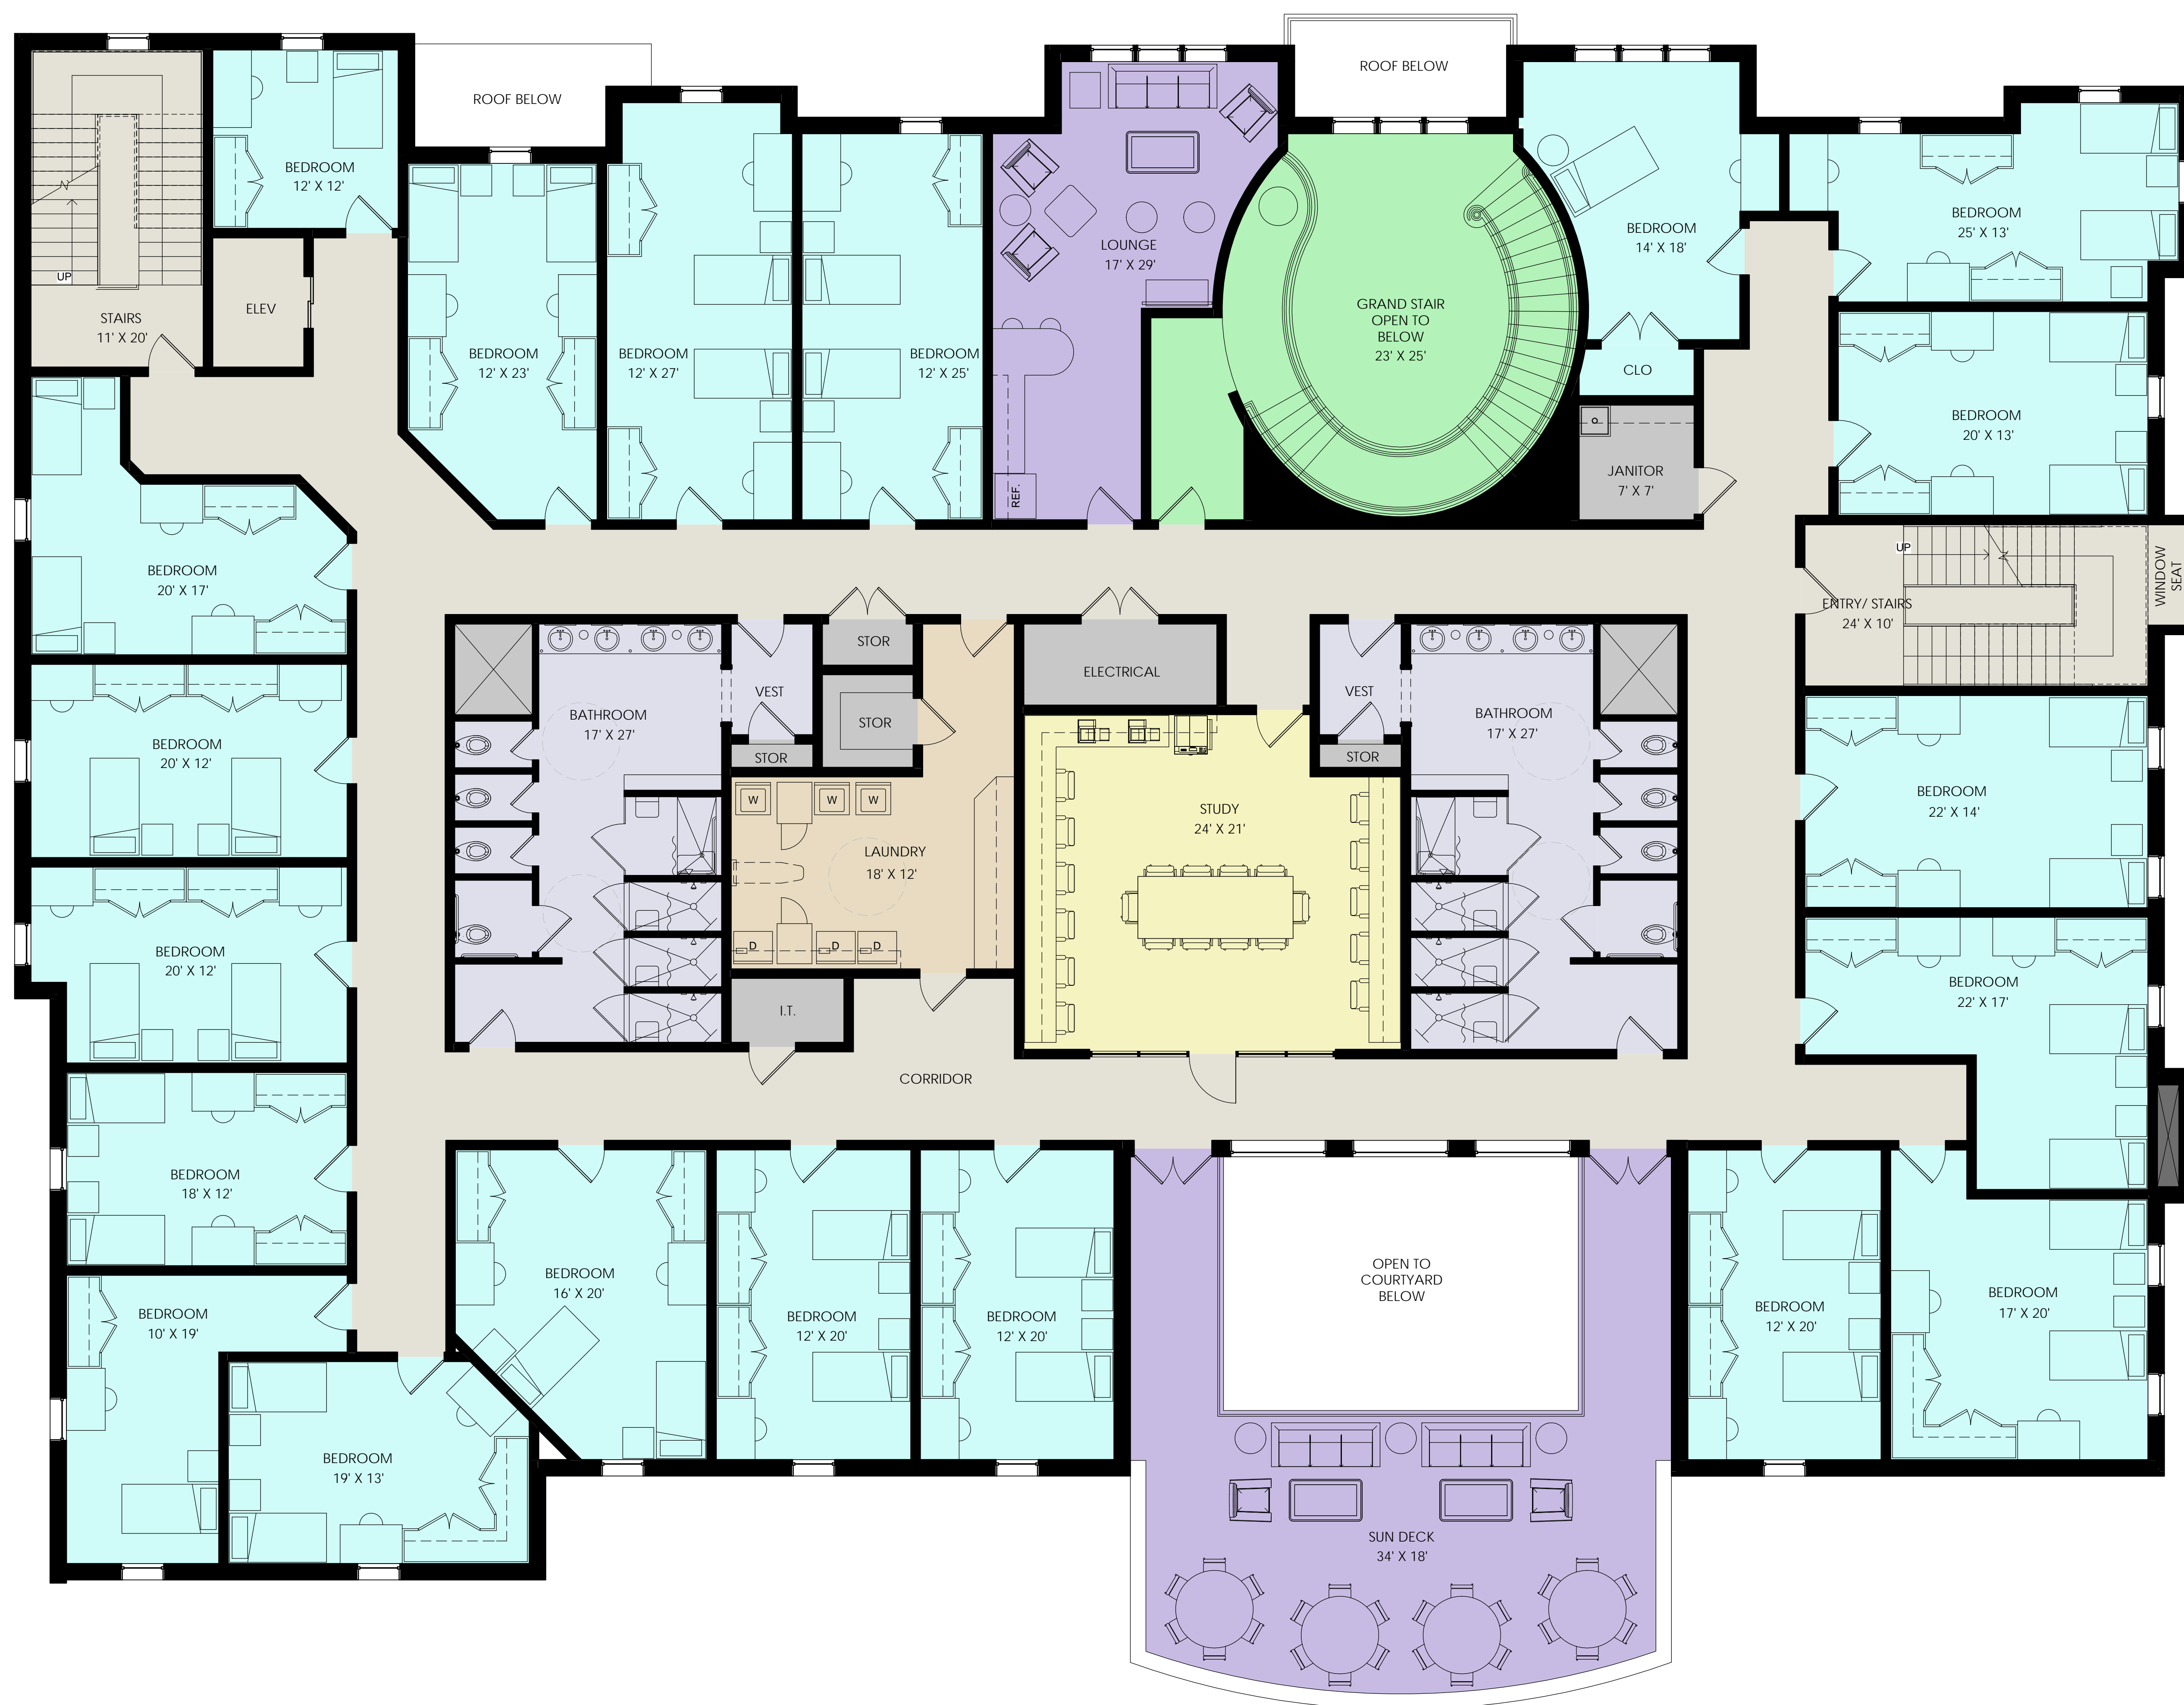

ROOM LEGEND

- BEDROOM
- CIRCULATION
- COMMUNITY
- FOYER
- LAUNDRY
- RESTROOM/
BATH
- STUDY
- UTILITY

BED COUNT/ AREA TABULATION		
LEVEL	BEDS	G.S.F.
BASEMENT		8,510
FIRST FLOOR		11,780
SECOND FLOOR	37	11,642
THIRD FLOOR	40	11,642
	77	43,574

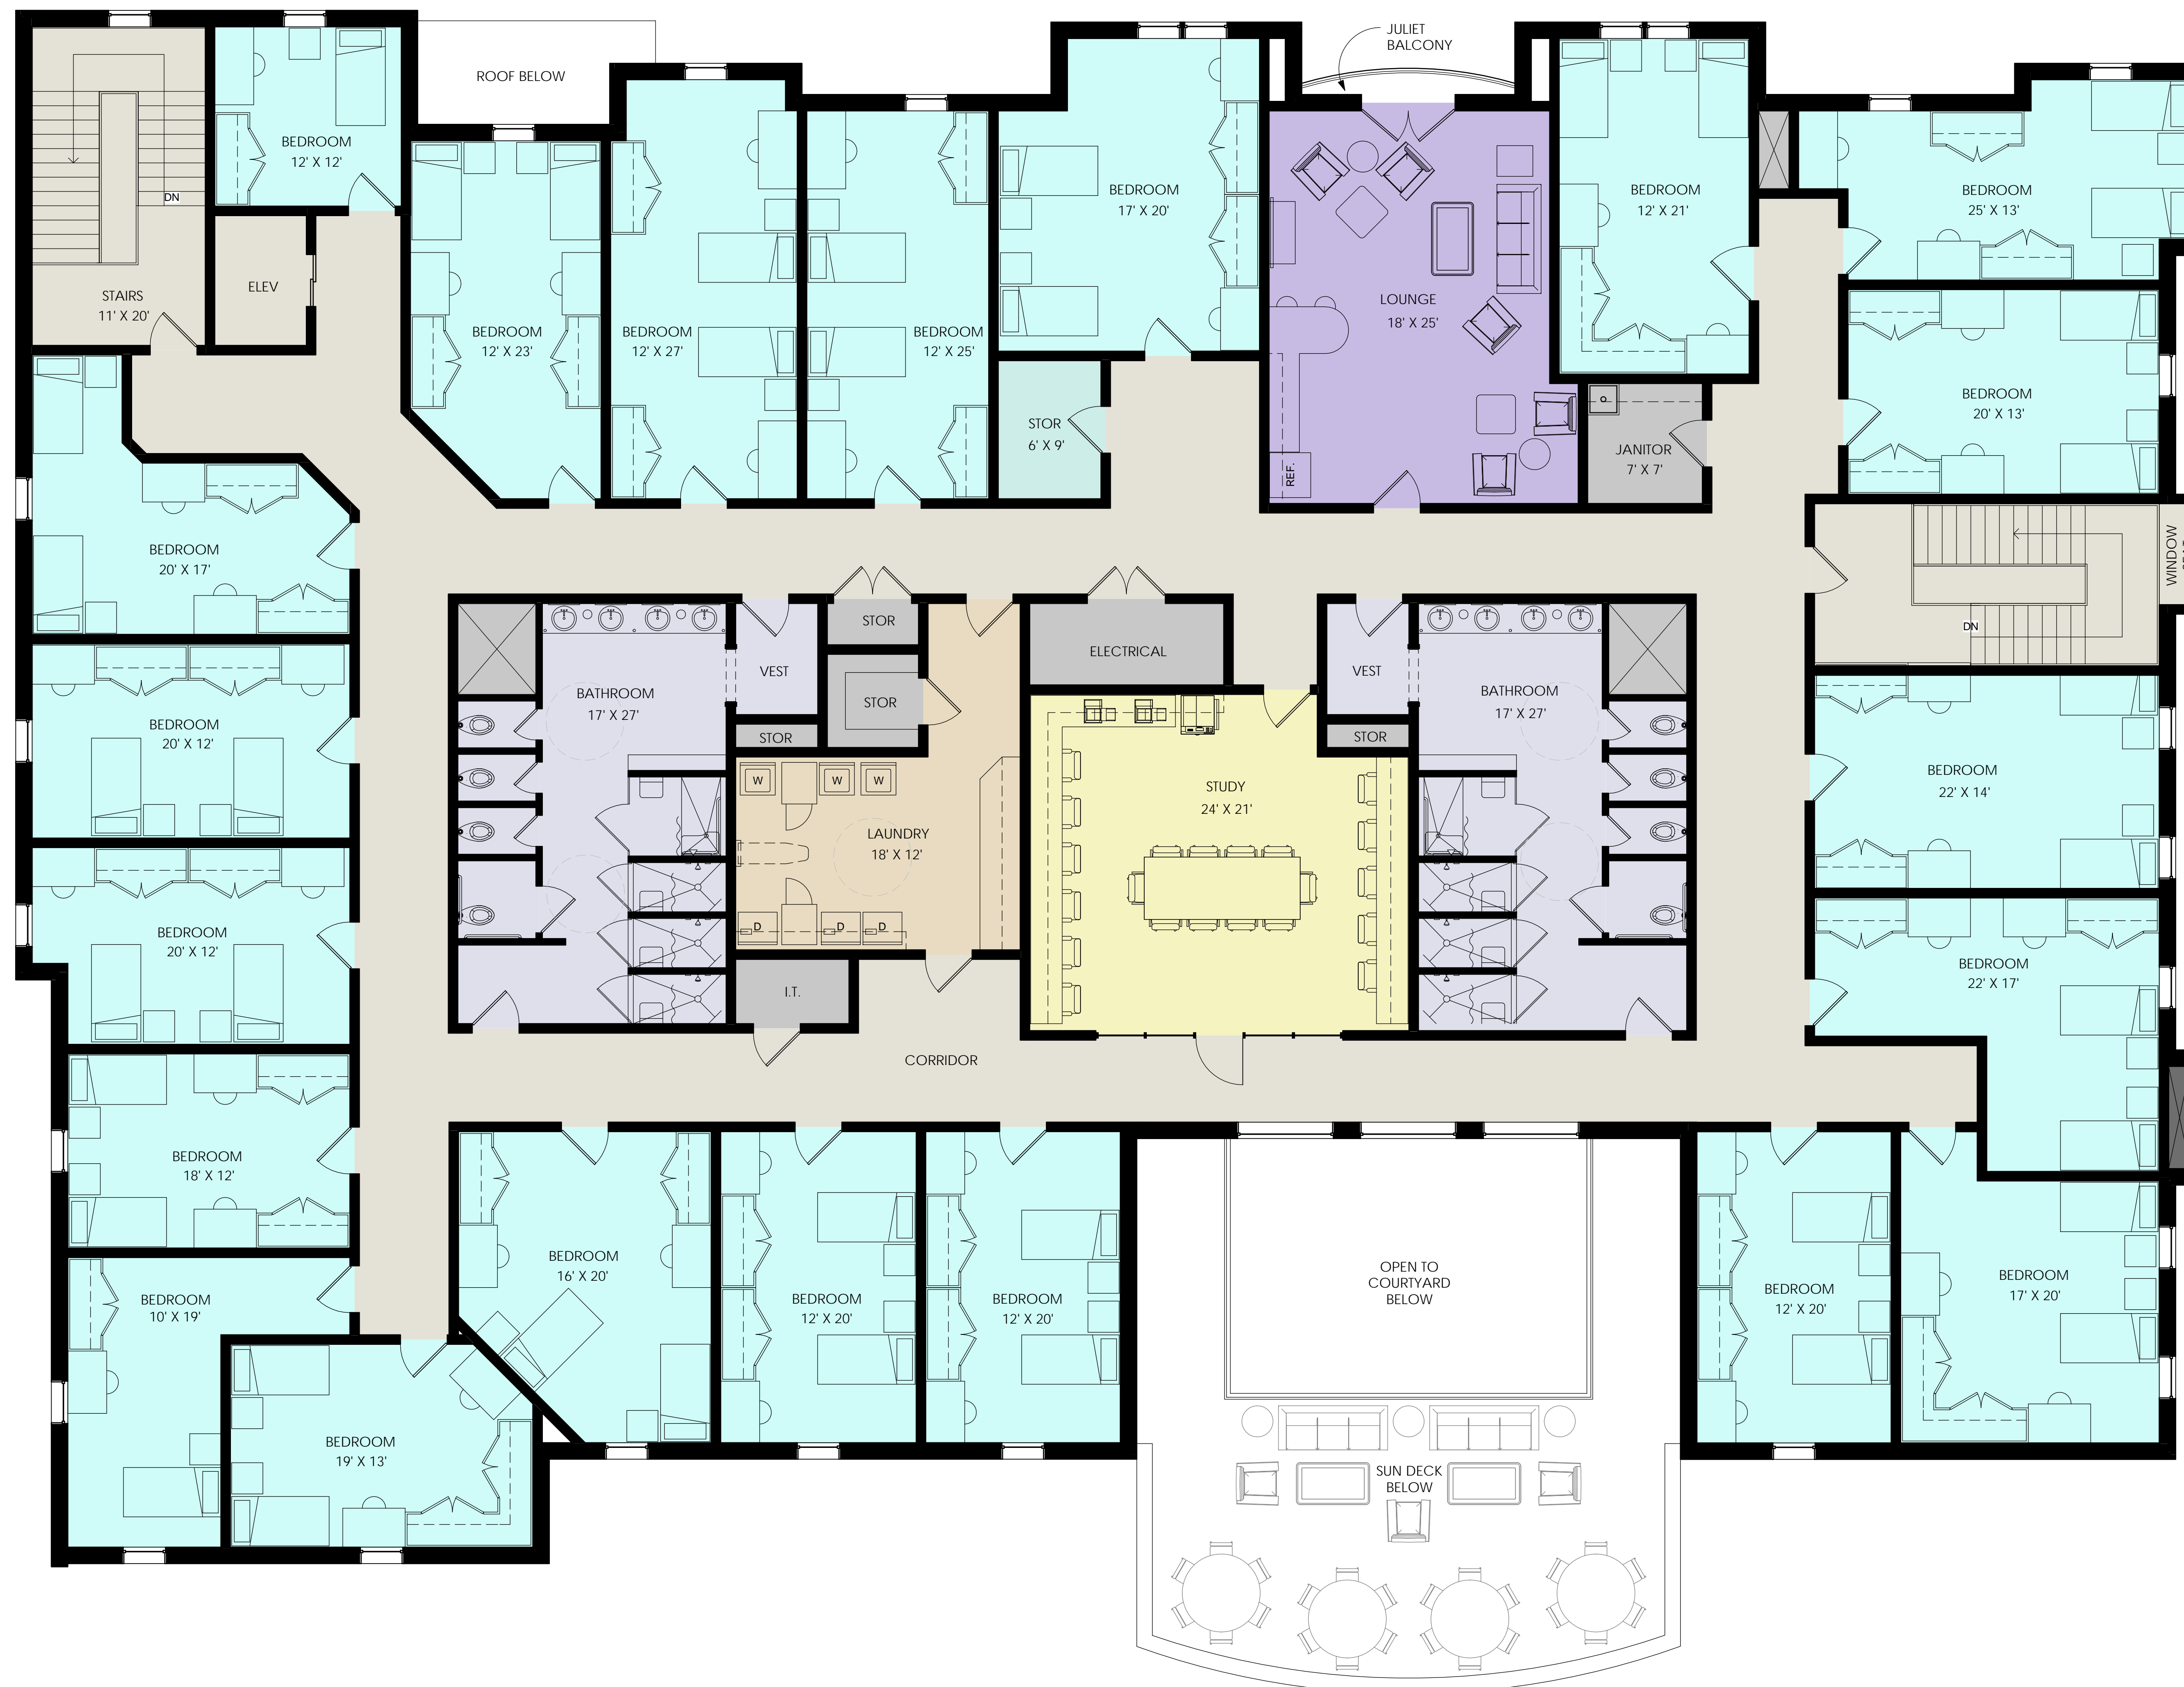

ROOM LEGEND

- BEDROOM
- CIRCULATION
- COMMUNITY
- LAUNDRY
- RESTROOM/ BATH
- STORAGE
- STUDY
- UTILITY

BED COUNT/ AREA TABULATION

LEVEL	BEDS	G.S.F.
BASEMENT		8,510
FIRST FLOOR		11,780
SECOND FLOOR	37	11,642
THIRD FLOOR	40	11,642
	77	43,574